




A BAR FRONT
ELEVATION A
SCALE 1:20

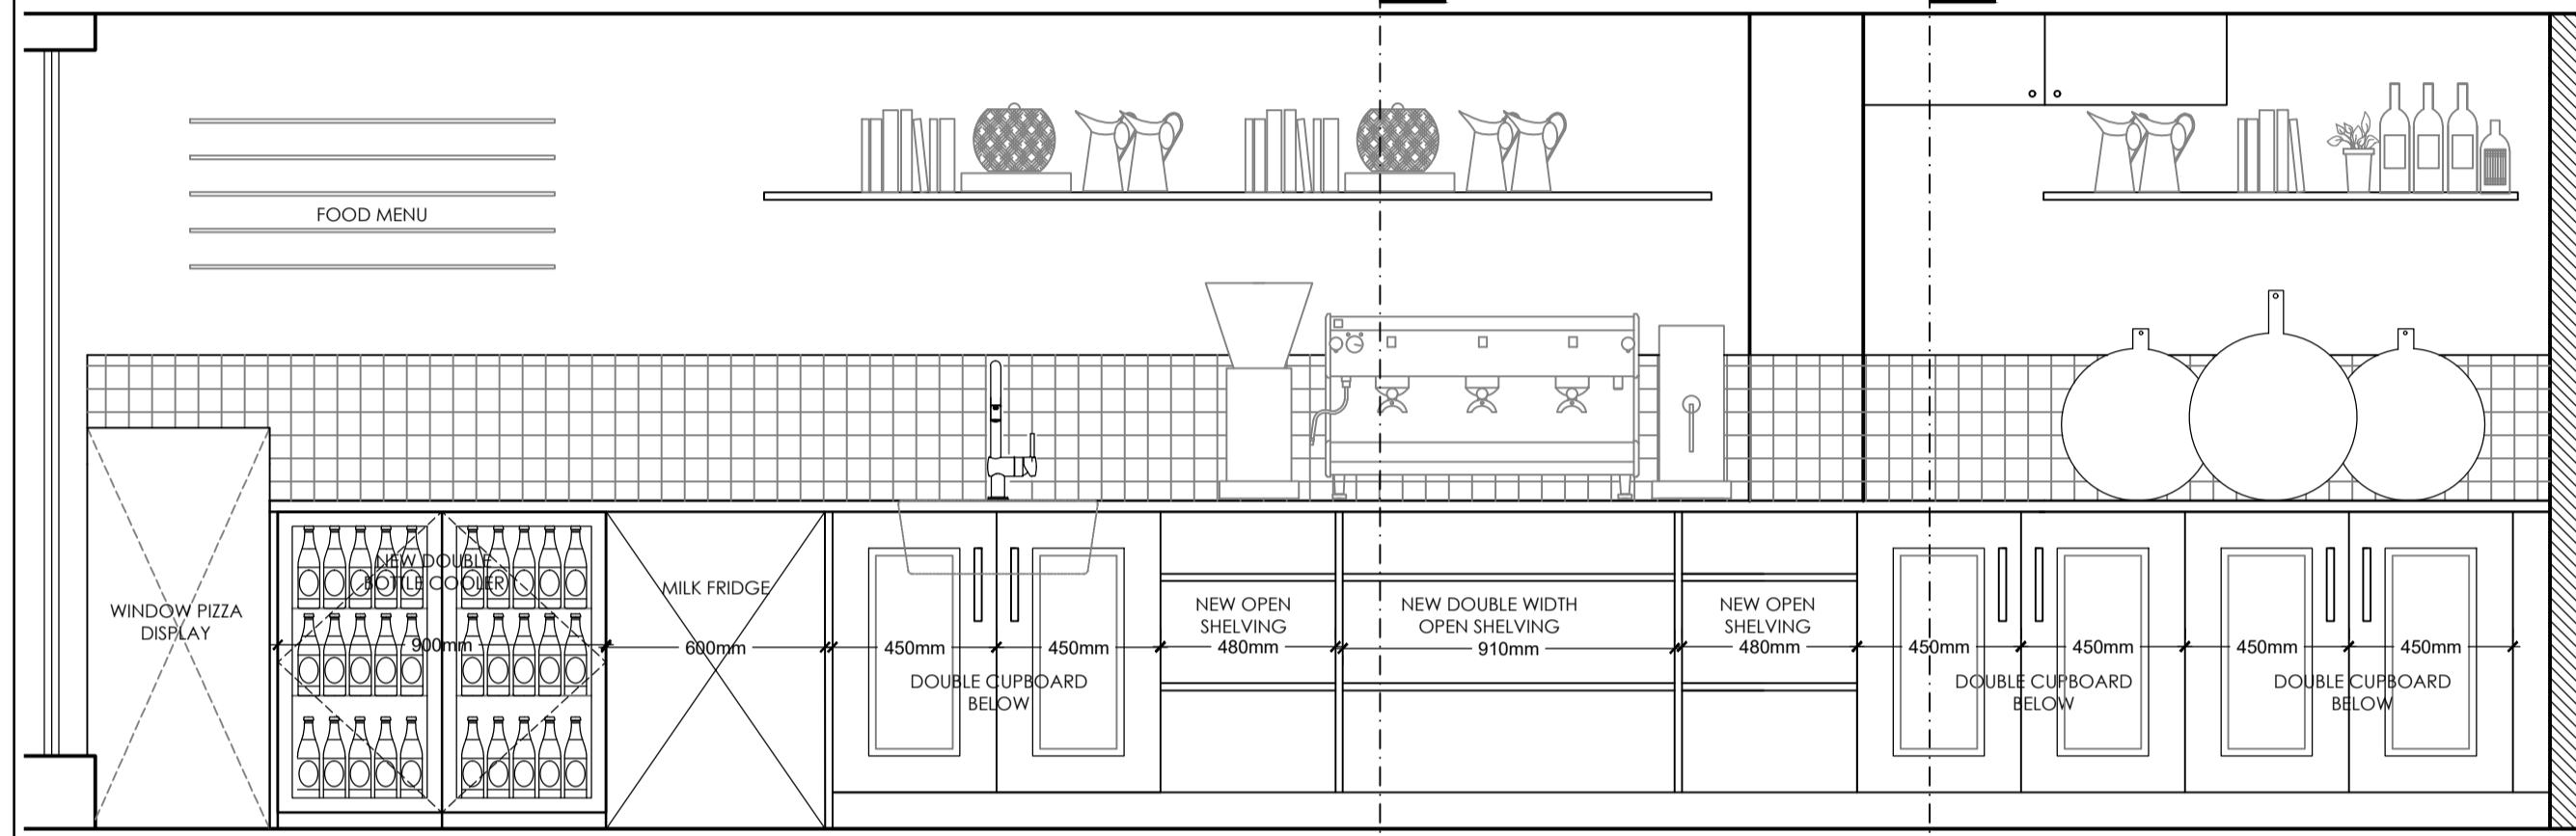


BACK BAR
ELEVATION AA
SCALE 1:20

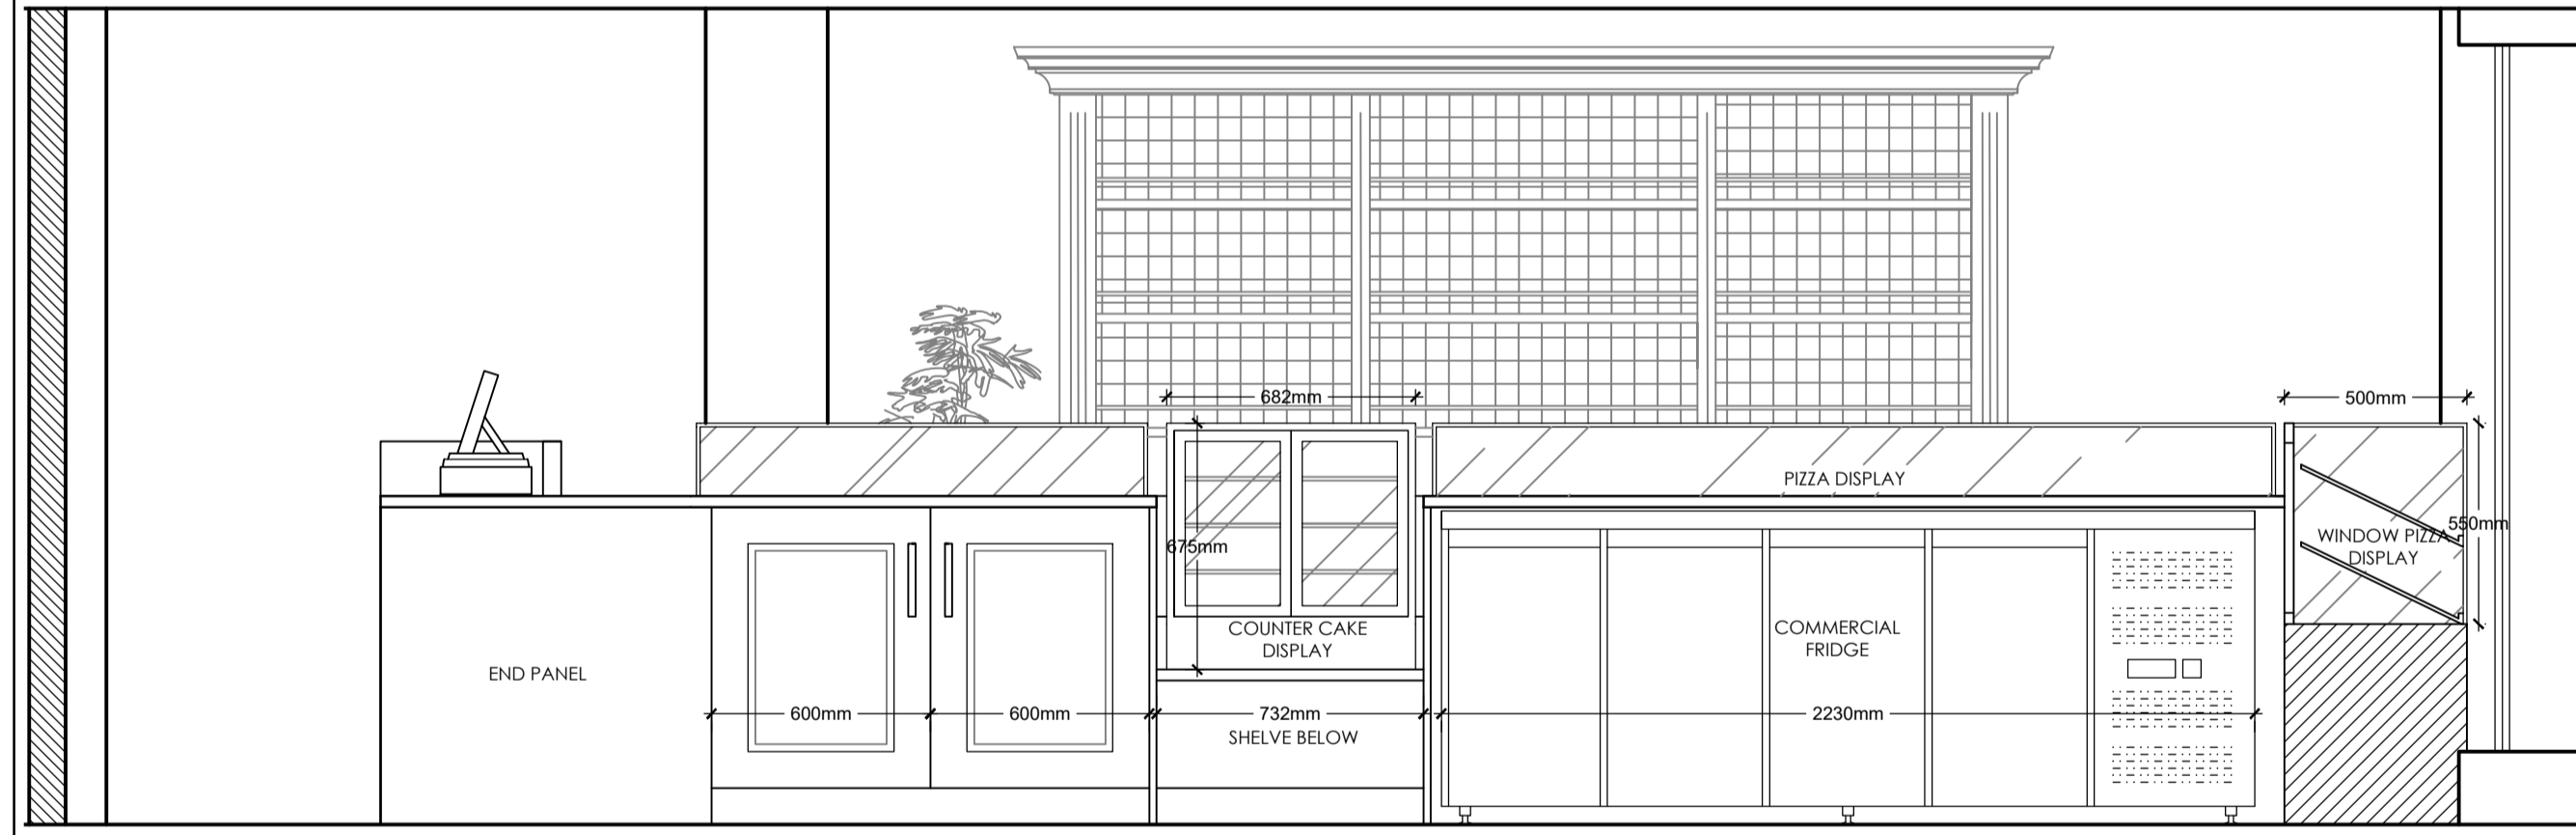


BAR
ELEVATION C
SCALE 1:20

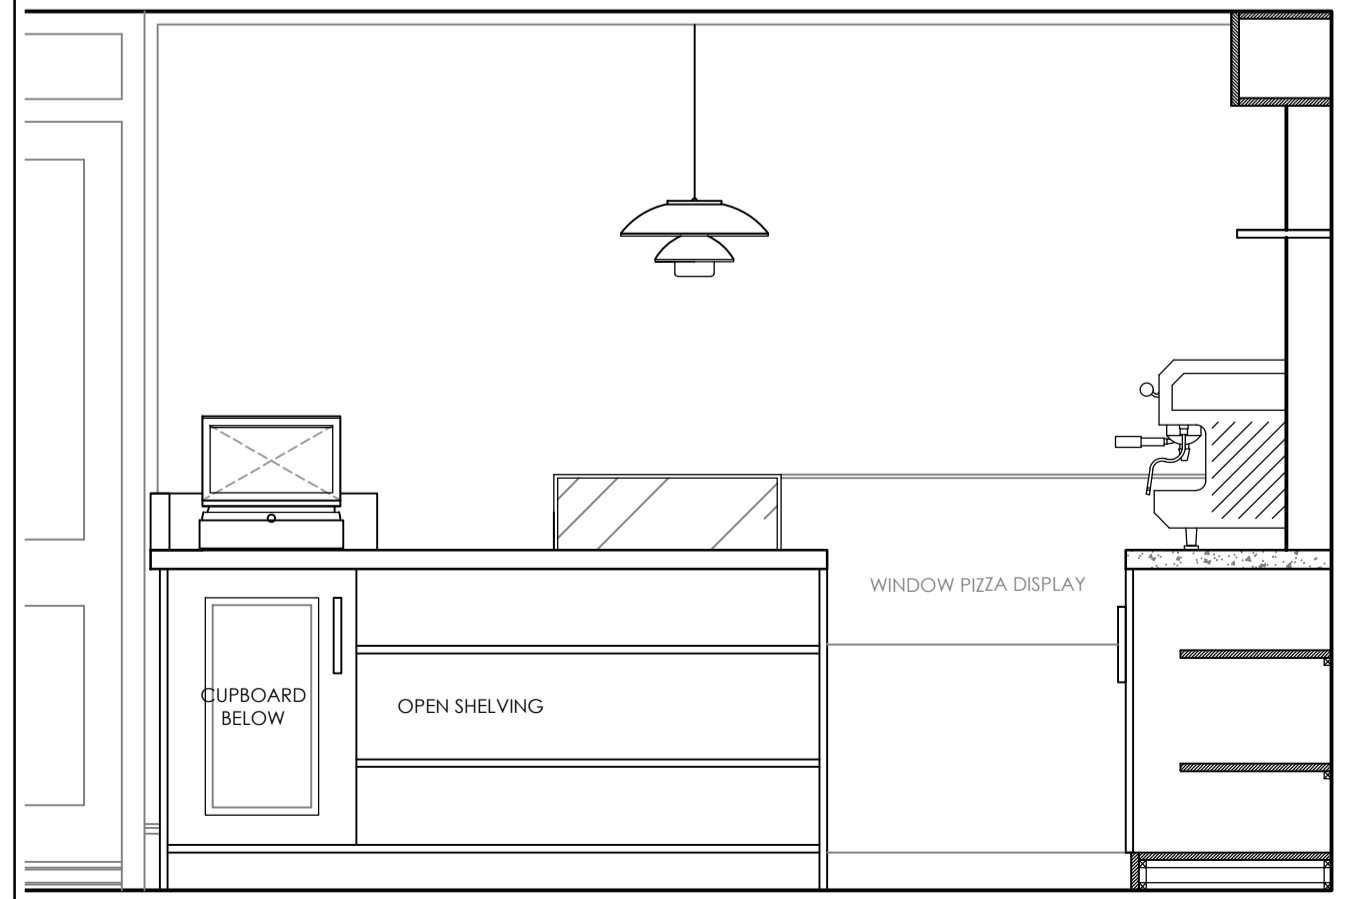


TILL POINT
ELEVATION B
SCALE 1:20

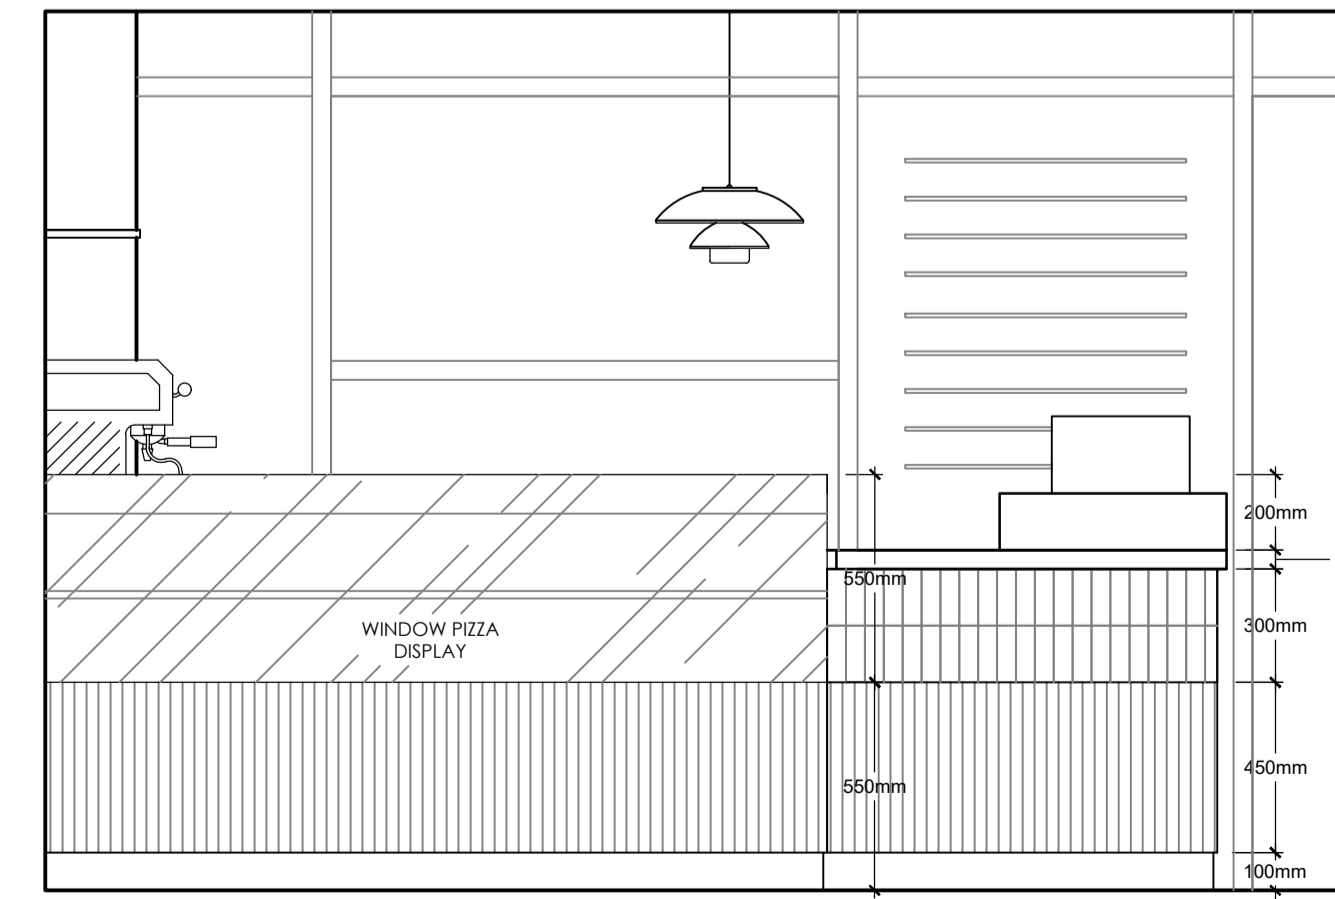


BAR FRONT
ELEVATION D
SCALE 1:20

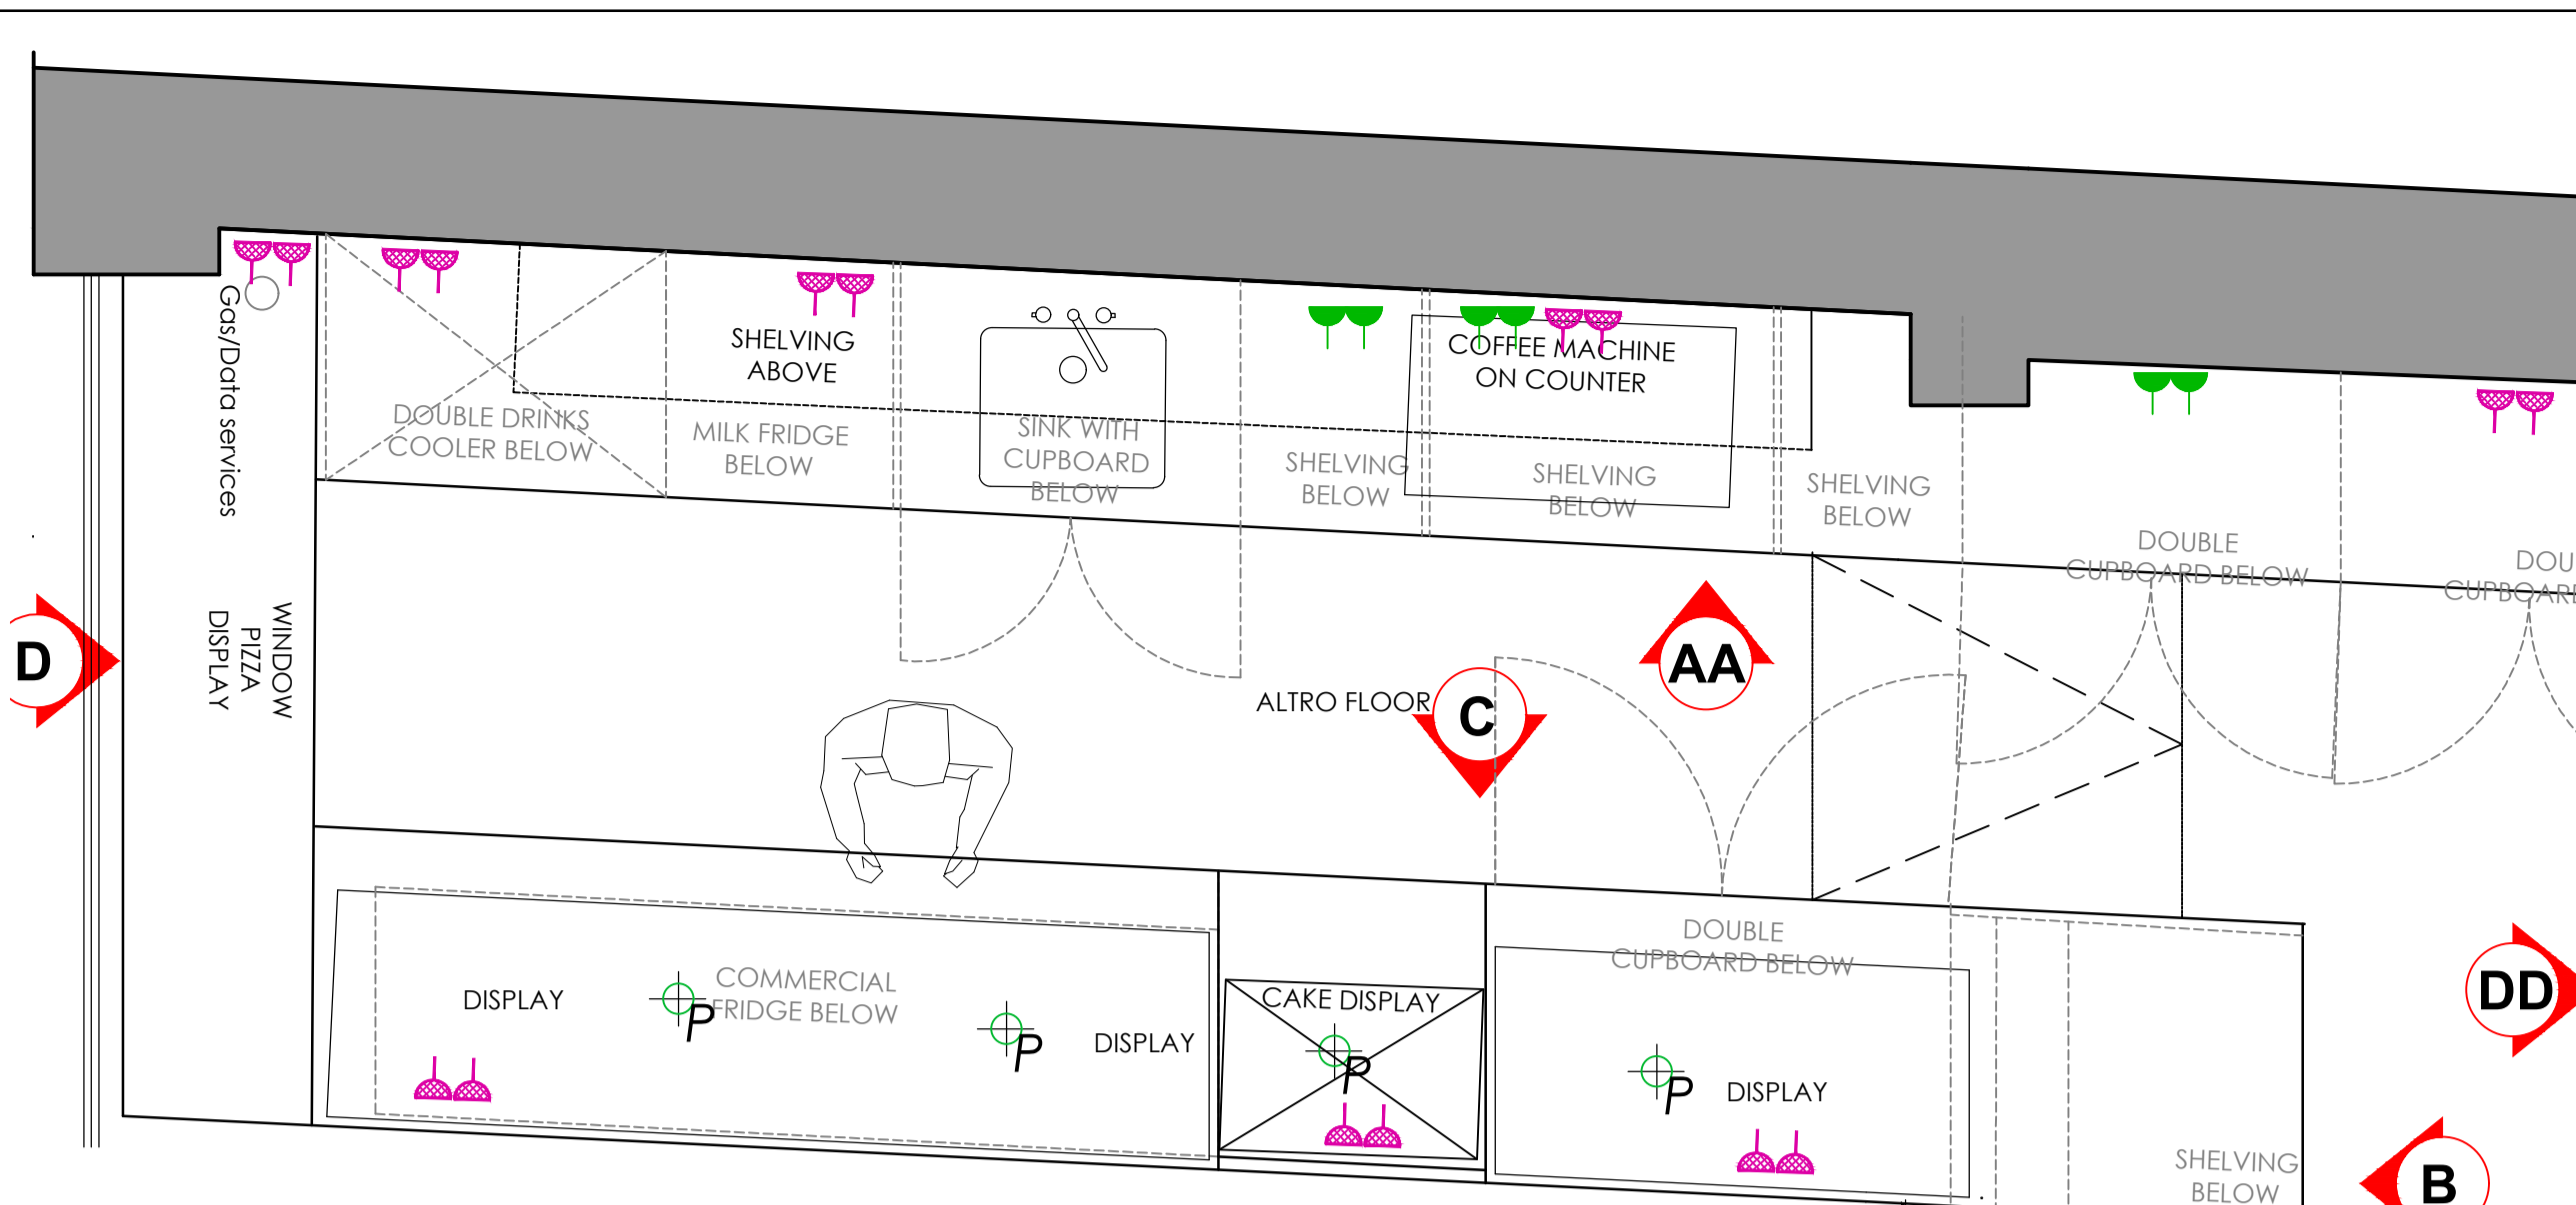

BAR PLAN
SCALE 1:20

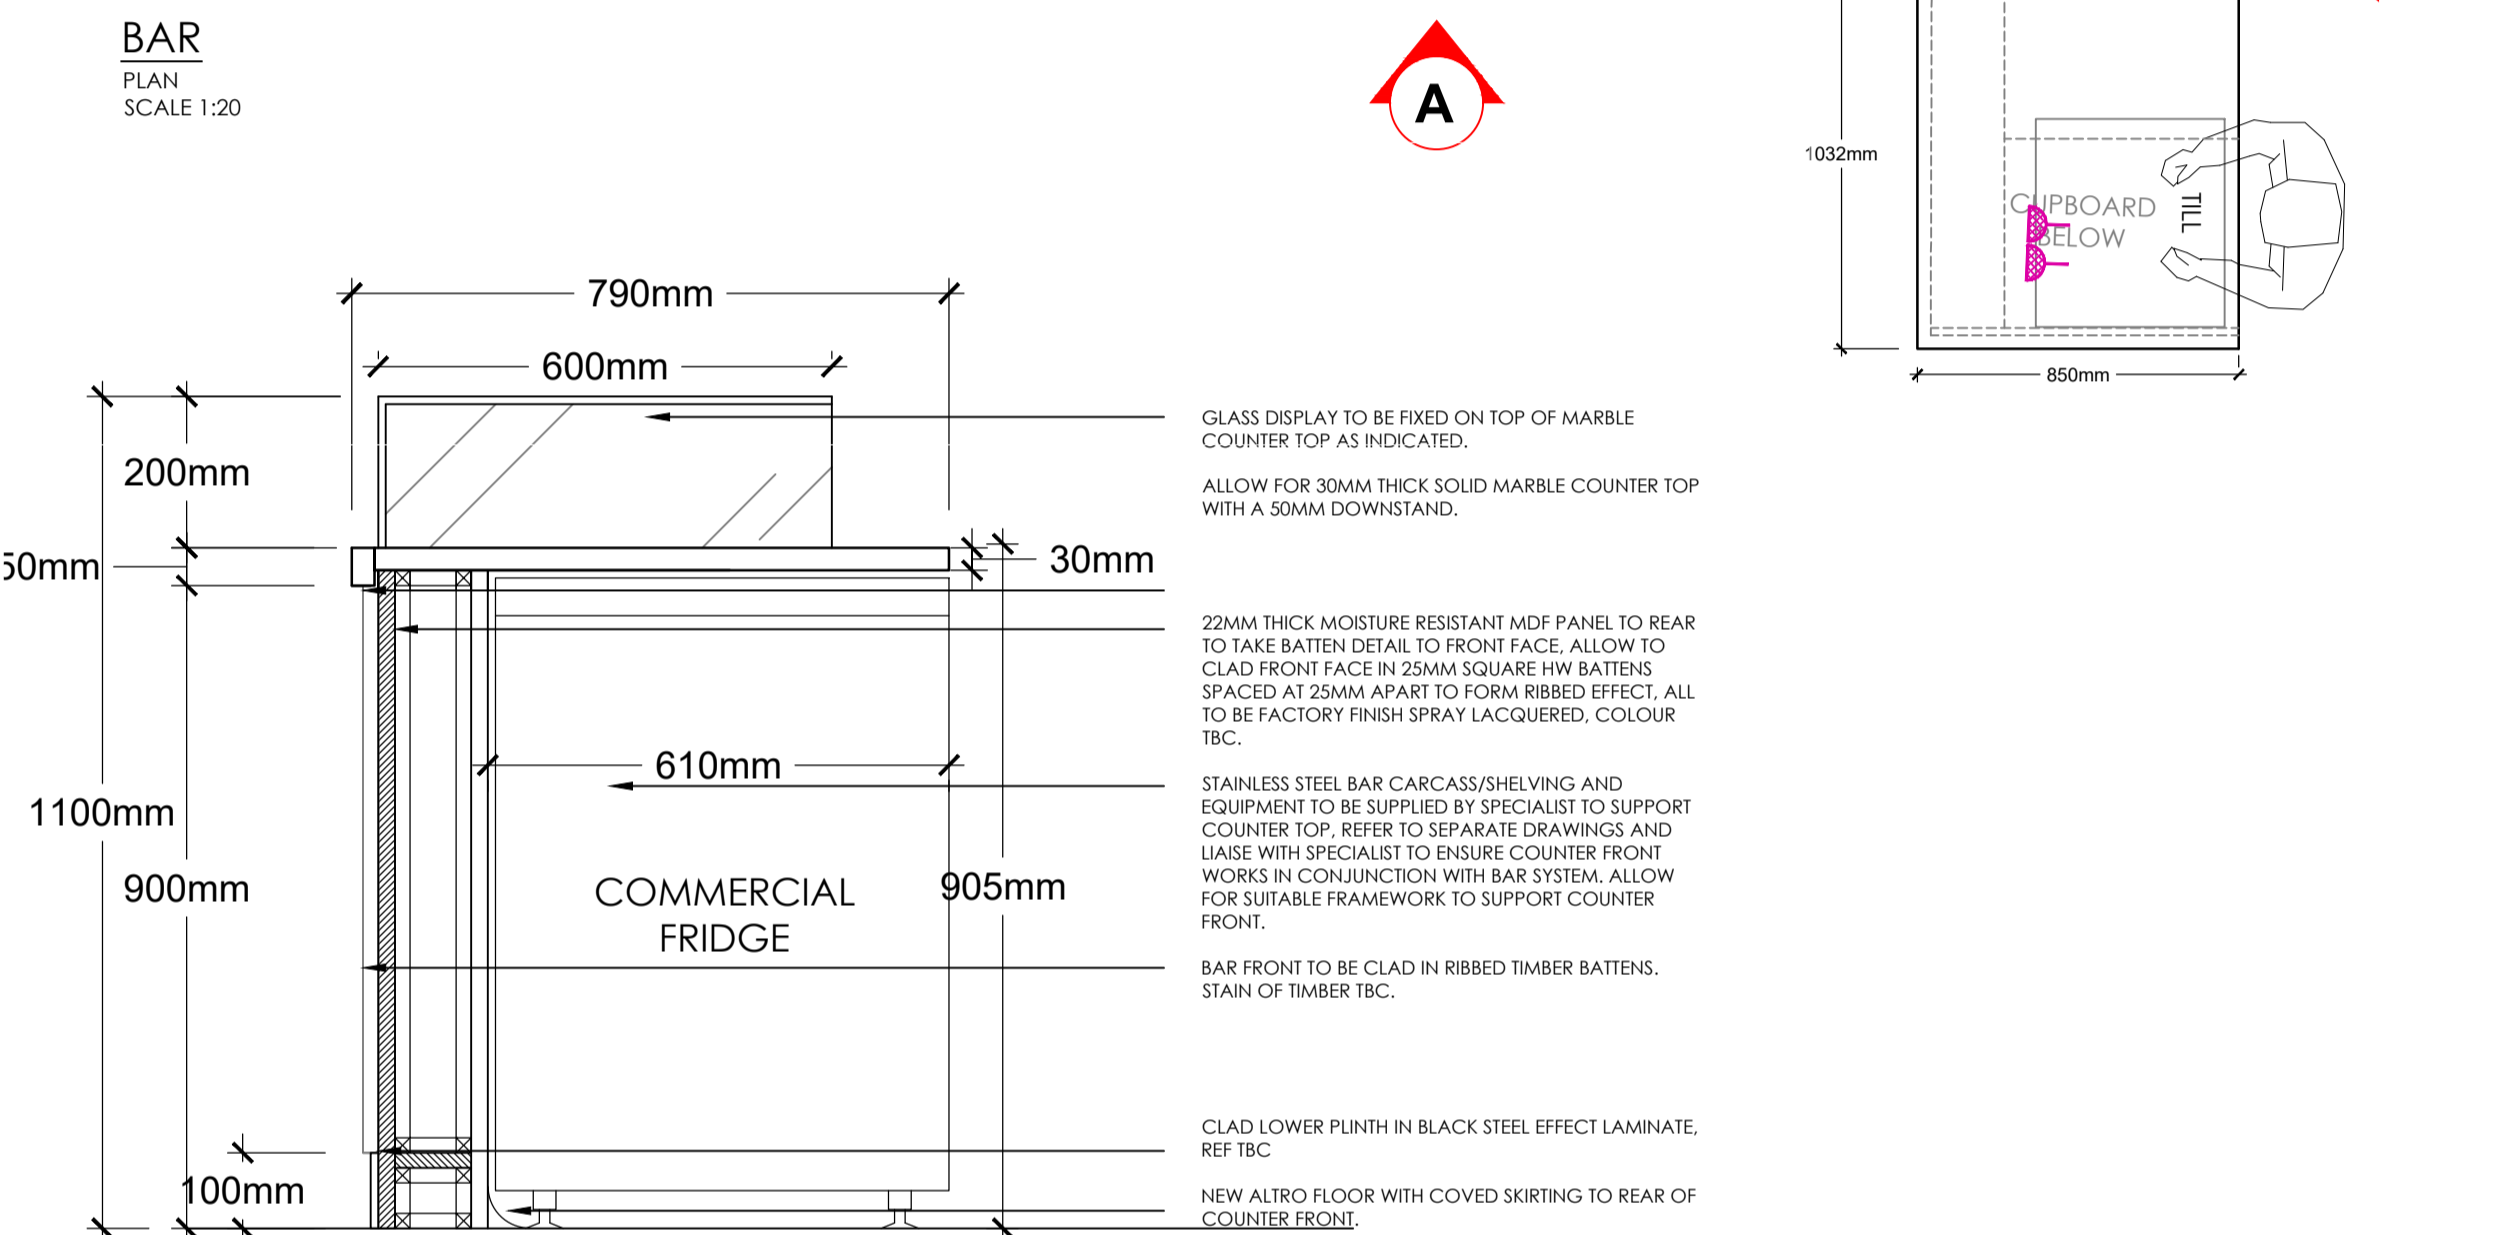

SECTION AA - SCALE 1:10
BAR SERVERY COUNTER FRONT

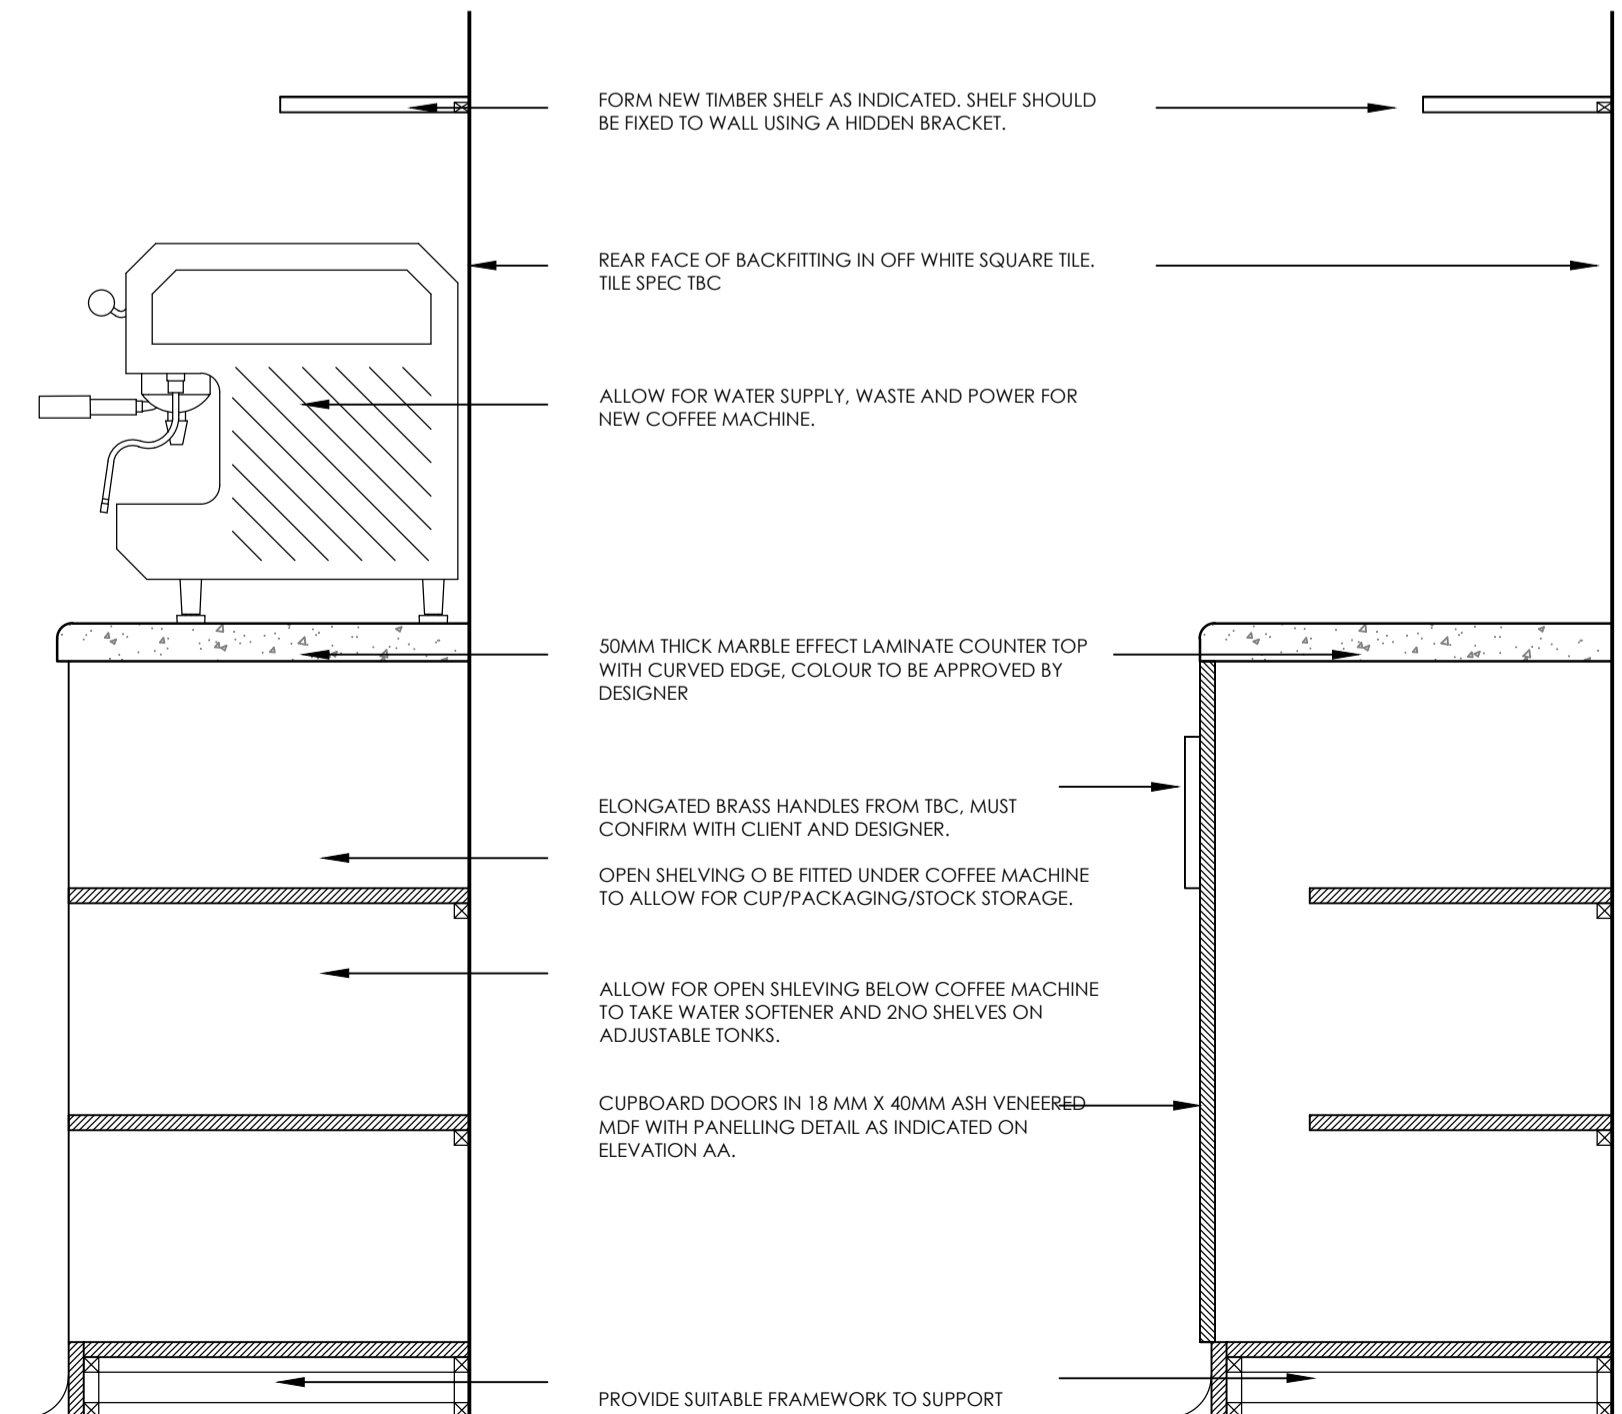

SECTION BB - SCALE 1:10
BACK BAR SERVERY

SECTION CC - SCALE 1:10
BACK BAR SERVERY

THIS DRAWING IS PROPERTY OF THE NOVO DESIGN HOUSE LTD.
Copyright is reserved by them and the drawing issued on condition that it is not copied either wholly or part without the consent in writing of Novo Design.
Figured dimensions to take preference over those scaled. All dimensions to be checked on site before commencement of any work or shop drawings. This drawing is to be read in conjunction with the specification when existing.
The information on this drawing is to be read in conjunction with the bill of quantities / specification and any other related drawings. The contractor must ensure that all items detailed on this drawing are included when tendering even if not covered by the specification. NOVO DESIGN must be advised in writing of all such items. Any discrepancies between drawings and specification must be resolved with NOVO DESIGN prior to commencing works.
All structural work must be carried out in accordance with the drawing and calculations provided by the appointed Structural Engineer. All structural work must be inspected at regular and relevant intervals by the Structural Engineer and Building Inspector. If there are any changes or alterations these must have written approval.
All works are to be carried out in accordance with all Local Authority, British & European Standards. If in doubt, it is the responsibility of the contractor to contact all relevant parties.
Due to the new guidance of CDM 2015, NOVO DESIGN wont proceed with any design or drawing work until the client is aware of their responsibility obligated to them under these regulations.

EDA	NA
EXISTING INTERNAL COVERS	NA
EXISTING EXTERNAL COVERS	NA
PROPOSED INTERNAL COVERS	5
PROPOSED EXTERNAL COVERS	4

REVISIONS		
REV	DATE	COMMENT
/	08.07.2021	REV DRAWING
A	14.07.2021	CHANGE ABOVE AND COUNTER TOP FINISH



80 TAMWORTH ROAD, ASHBY DE LA ZOUCH, LEICESTERSHIRE, LE65 2PX
WWW.NOVO-DESIGN.COM
E-INFO@NOVO-DESIGN.COM
T-07808794210

Client
ALEX PALUZZI
ADDRESS
80 HIGH STREET, YARM, STOCKTON ON TEES.

Drawing Title
JOINERY DETAILS - SHEET 1

Scale
1:20 & 1:10 @ A1

Date
06.07.21

Drawing No
1293 - 05

Drawn By
RG

Revision
A