


1:100 Scale Bar

The contractor is cautioned to check all dimensions, levels and relevant site conditions before any construction takes place.
DO NOT SCALE FROM THIS DRAWING.

STATUS - Planning

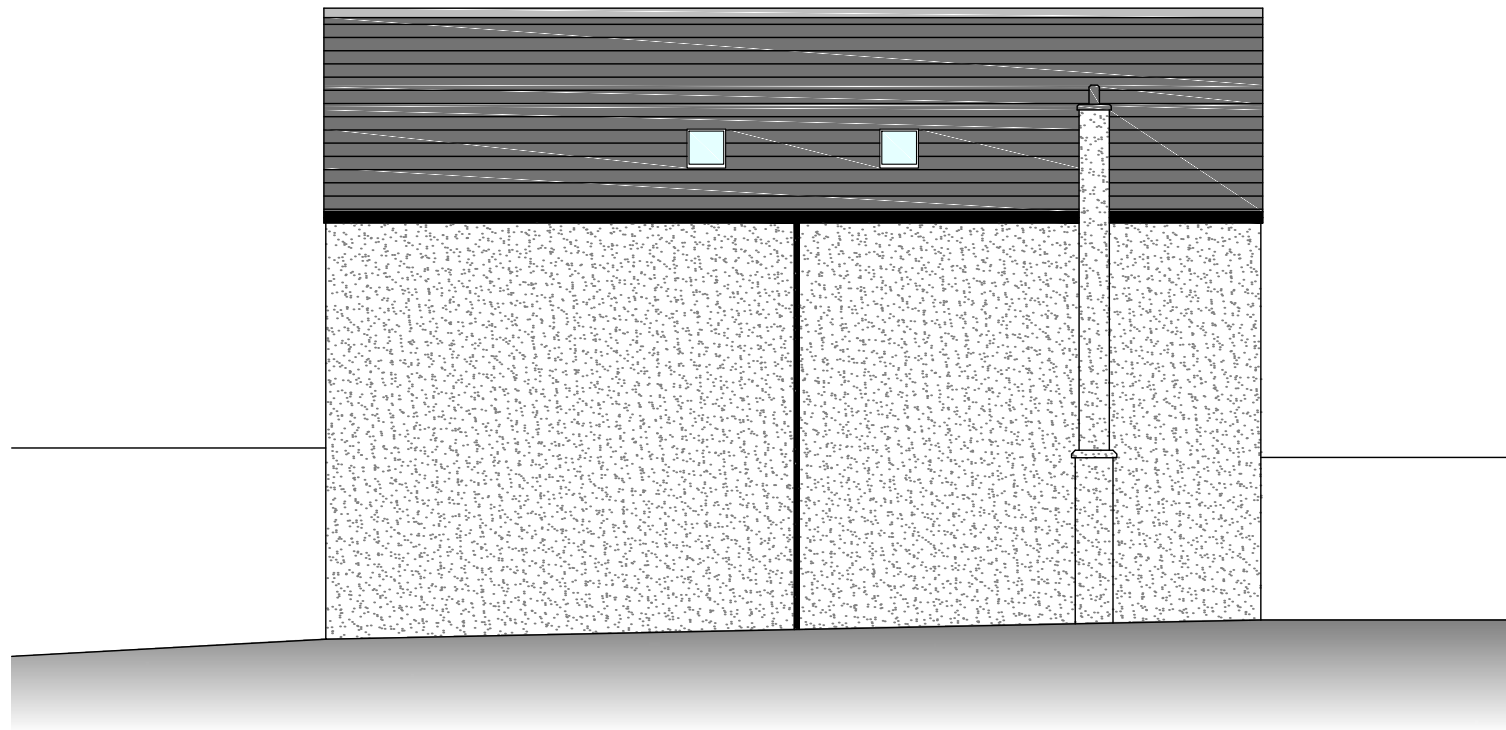

Rear (West) Elevation as Existing
1:100 @ A3



Gable (South) Elevation as Existing
1:100 @ A3

gd lodge architects

crown house 152 west regent street glasgow G2 2RQ
www.gdlodge.co.uk projects@gdlodge.co.uk
 0141 332 6804

CLIENT
Roxanne Tiefenbrun

PROJECT
3B Montgomery Square, Eaglesham

DRAWING
Elevations as Existing
Sheet 2

SCALE	DATE	DRAWN BY	CHECKED BY
1:100 @ A3	June '21	FB	CDA
JOB NO.	DRAWING NO.	REVISION	
2858	501	-	