


EXISTING BLOCK PLAN 1:200

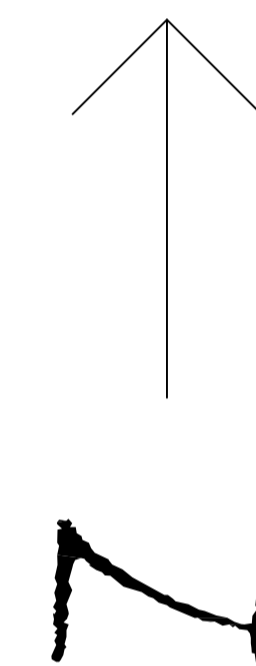

Rev	Purpose	By	Date
DBDS Web site www.davidbrokerdesignservices.co.uk			
DAVID BROKER DESIGN SERVICES		ARCHITECTURAL TECHNICIANS OLDEN LODGE STATION ROAD WISBECH ST MARY WISBECH CAMBS PE13 4RY Telephone 01945 410421 E-mail david.broker@btinternet.com	
ESTABLISHED 1975			
Issue:			
Client: MR G RUSHMER			
Drawing No: 2135 P2 EXISTING GA PLANS ELEVATIONS AND EXISTING BLOCK PLAN			
Project: PROPOSED TWO STOREY EXTENSION FORMING LOUNGE AND BEDROOM AND ALTERATIONS AND IMPROVEMENTS TO DWELLING AND PROPOSED DET GARAGE WITH ATTIC ROOM OVER			
Site: No 74 GOREFIELD ROAD LEVERINGTON			
Postcode: PE13	Drawn: DB	Checked: -	
Print Scale: 1:50	Date: 11-11-2020	Revision No: -	
<small>All dimensions to be verified on site. This drawing and design remains the copyright of David Broker and may not be reproduced without permission. David Broker or Concept 2000 will not be held responsible for any construction works undertaken prior to approval or before approved plans are issued. Any alterations to details or specifications may invalidate the approval and incur significant additional costs.</small>			