

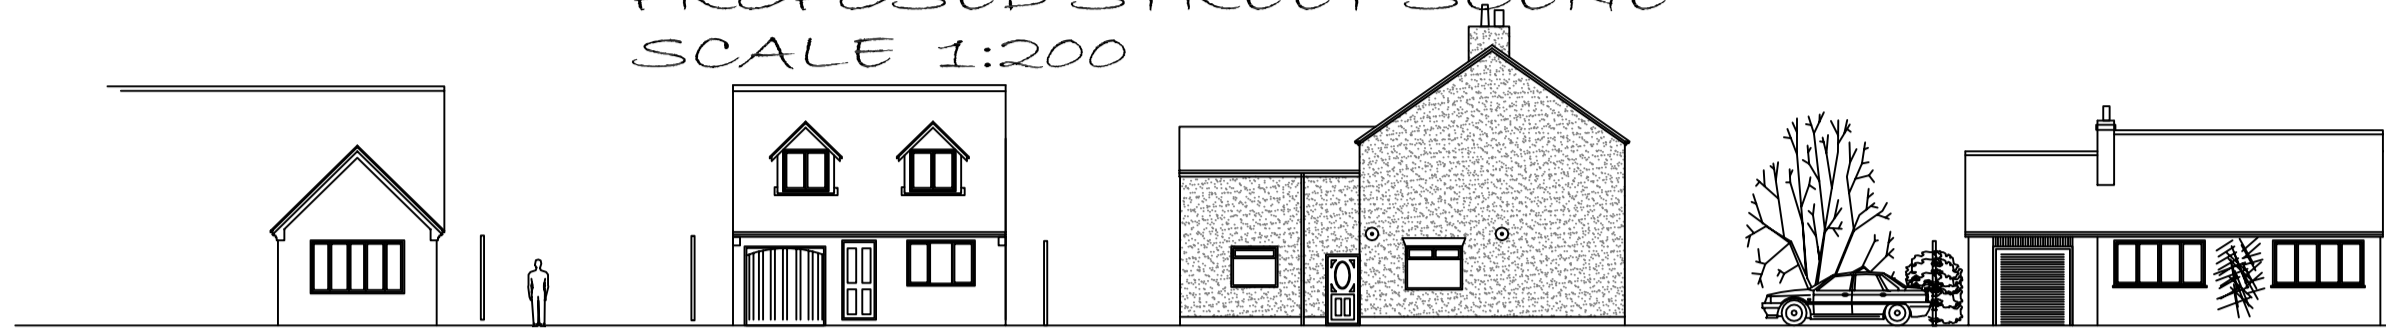
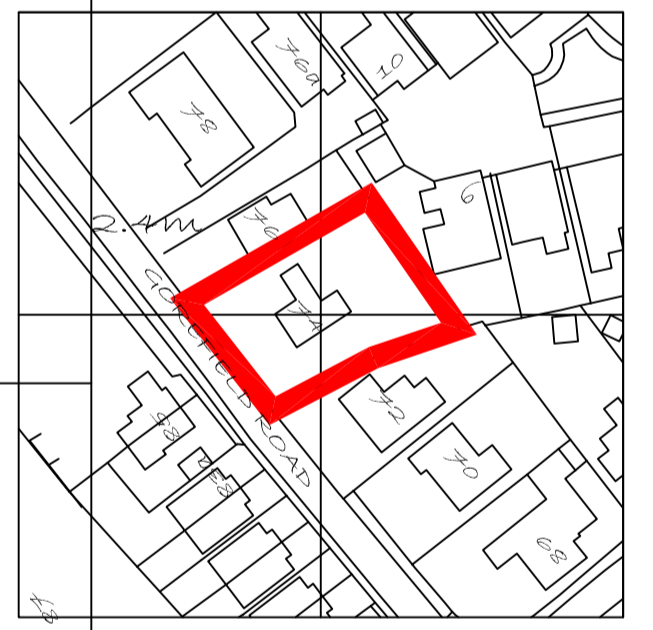


PROPOSED STREET SCENE  
SCALE 1:200

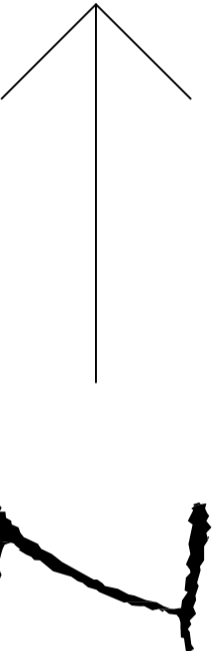

EXISTING STREET SCENE  
SCALE 1:200

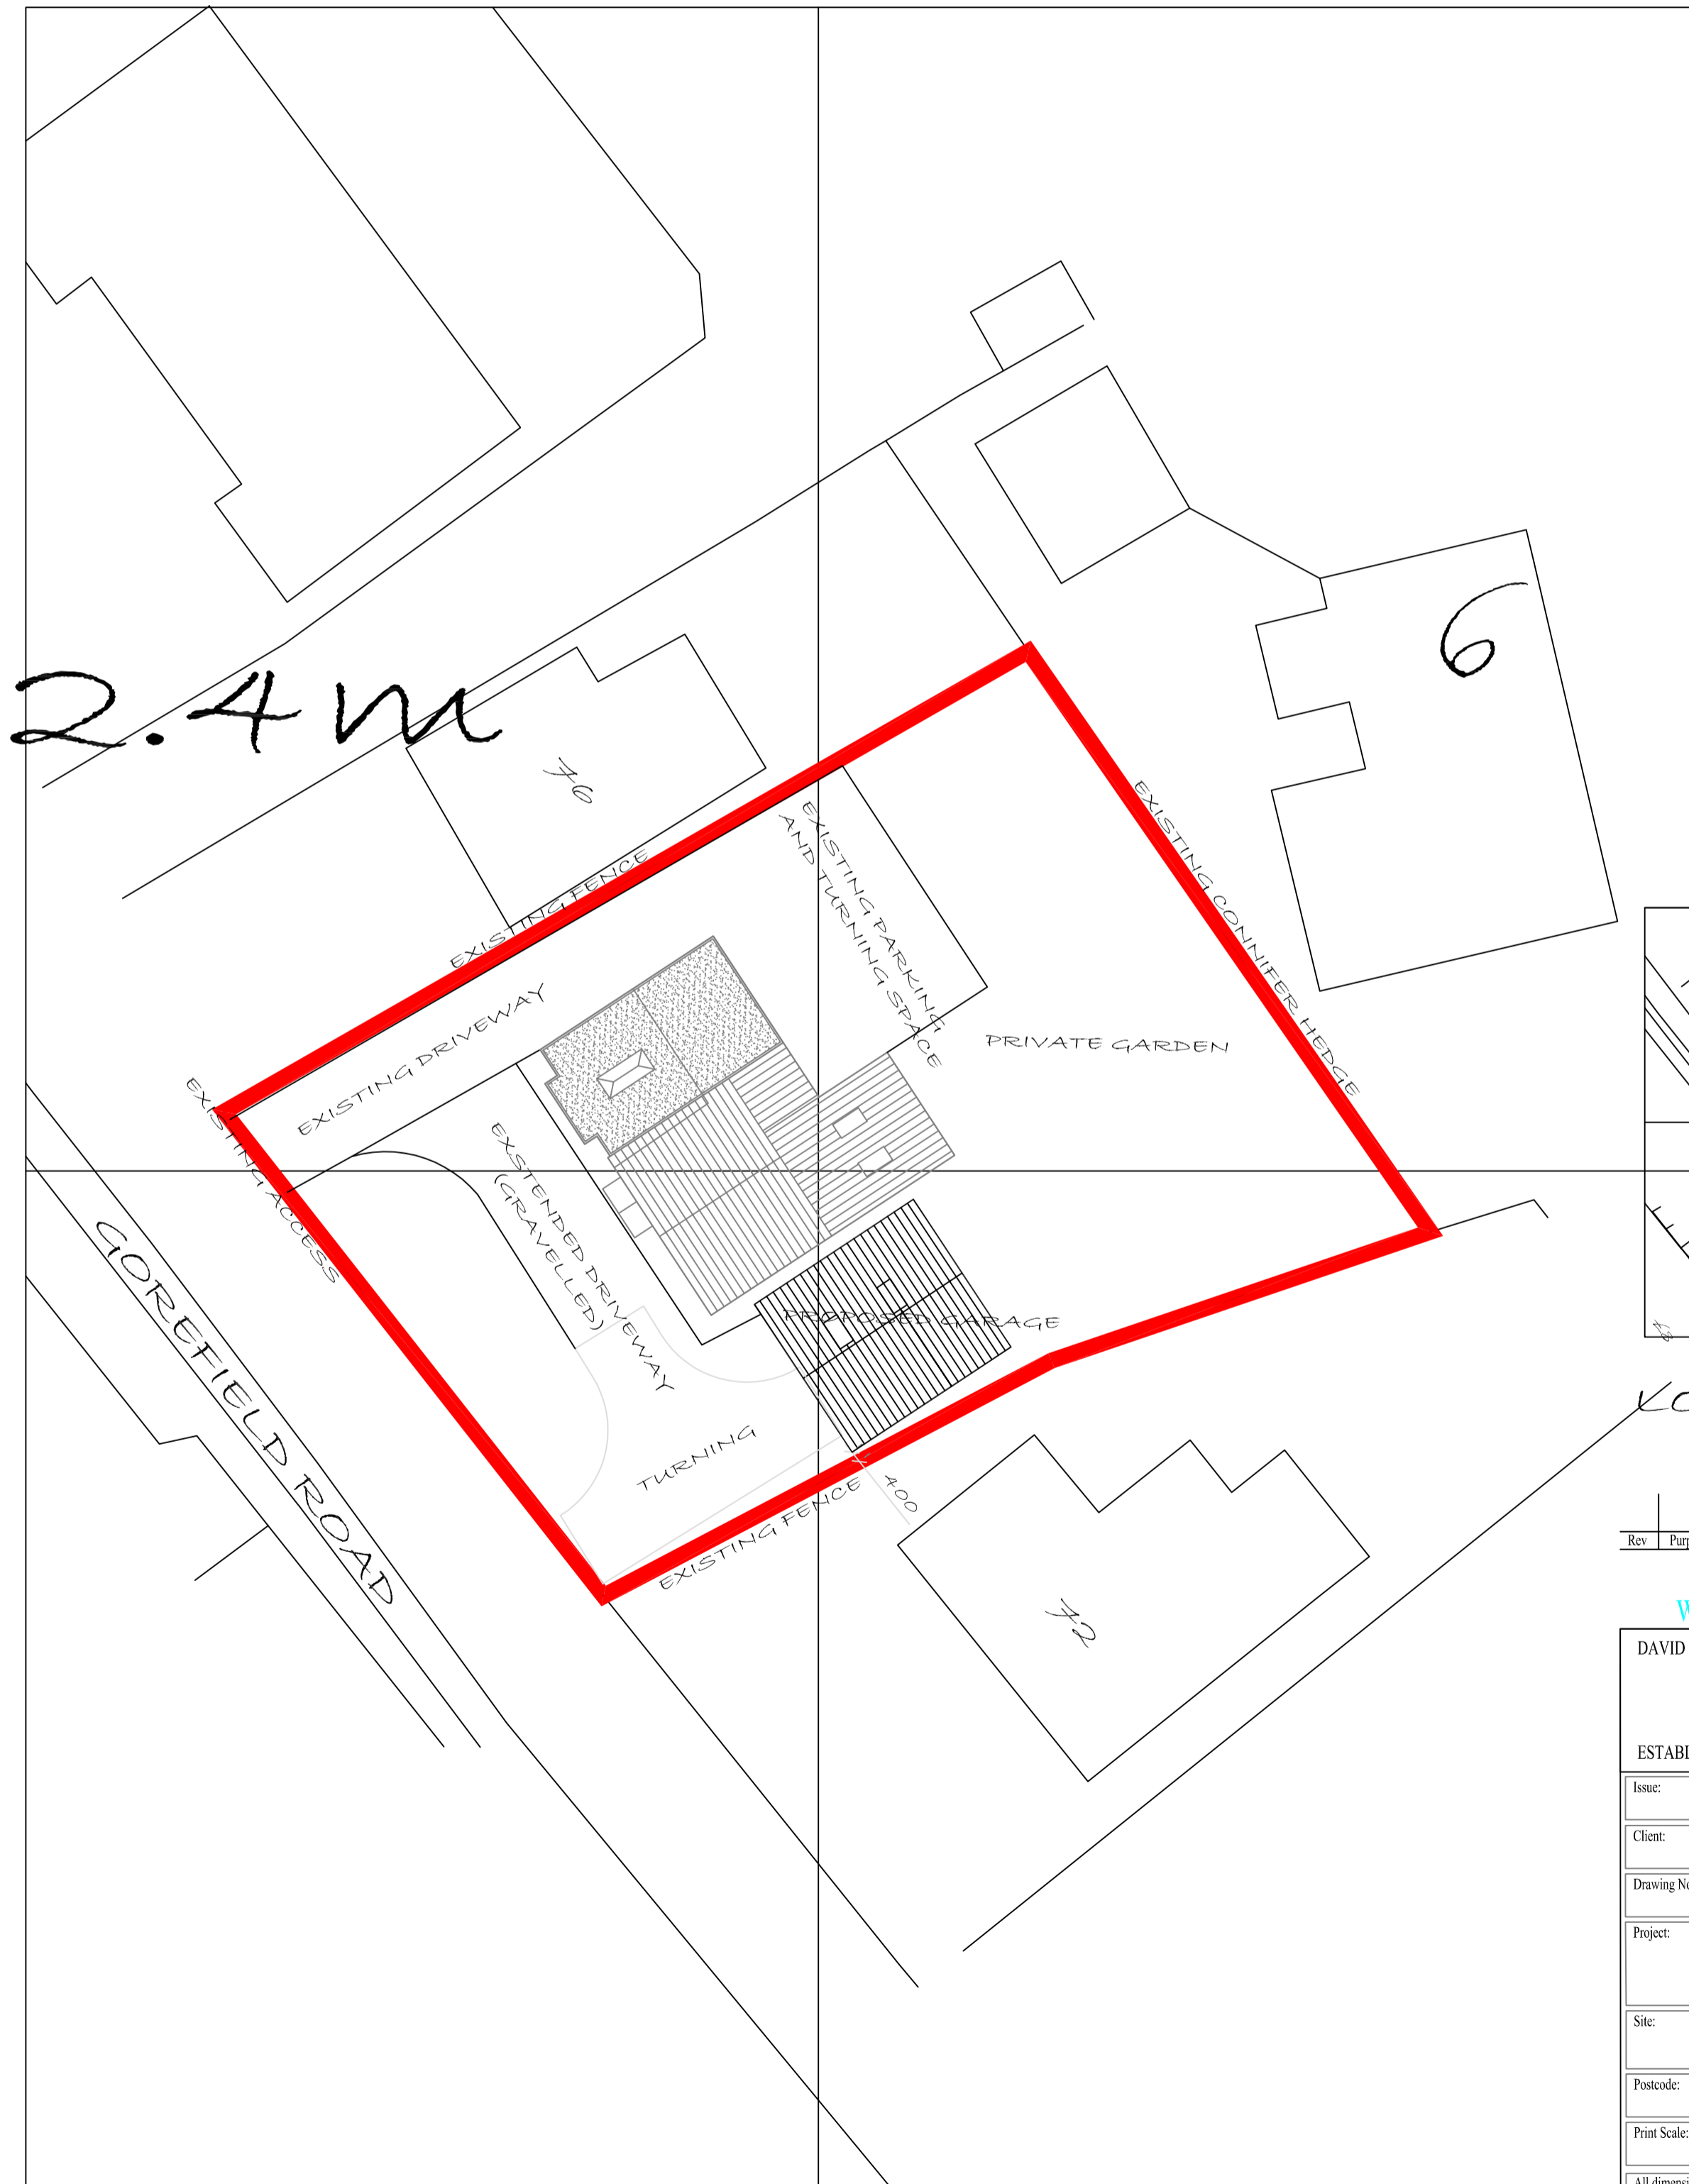

LOCATION PLAN  
1:1250

Rev	Purpose	By	Date

**DBDS**

Web site [www.davidbrokerdesignservices.co.uk](http://www.davidbrokerdesignservices.co.uk)

DAVID BROKER DESIGN SERVICES		ARCHITECTURAL TECHNICIANS	
OLDEN LODGE STATION ROAD WISBECH ST MARY WISBECH CAMBS. PE13 4RY Telephone 01945 410421			
ESTABLISHED 1975		E-mail- david.broker@btinternet.com	
Issue:			
Client: MR G RUSHMER			
Drawing No: 2135 GP1 PROPOSED SITE AND LOCATION PLAN AND STREET SCENE			
Project: PROPOSED GARAGE WITH GYM AT REAR AND ROOM OVER			
Site: No 74 GOREFIELD ROAD LEVERINGTON			
Postcode: PE13	Drawn: DB	Checked: -	
Print Scale: 1:50	Date: 11-11-2020	Revision No: -	

PROPOSED BLOCK PLAN 1:200

All dimensions to be verified on site - This drawing and design remains the copyright of David Broker and may not be reproduced without permission. David Broker or Concept 2000 will not be held responsible for any construction works undertaken prior to approval or before approved plans are issued - Any alterations to details or specifications may invalidate the approval and incur significant additional costs.