

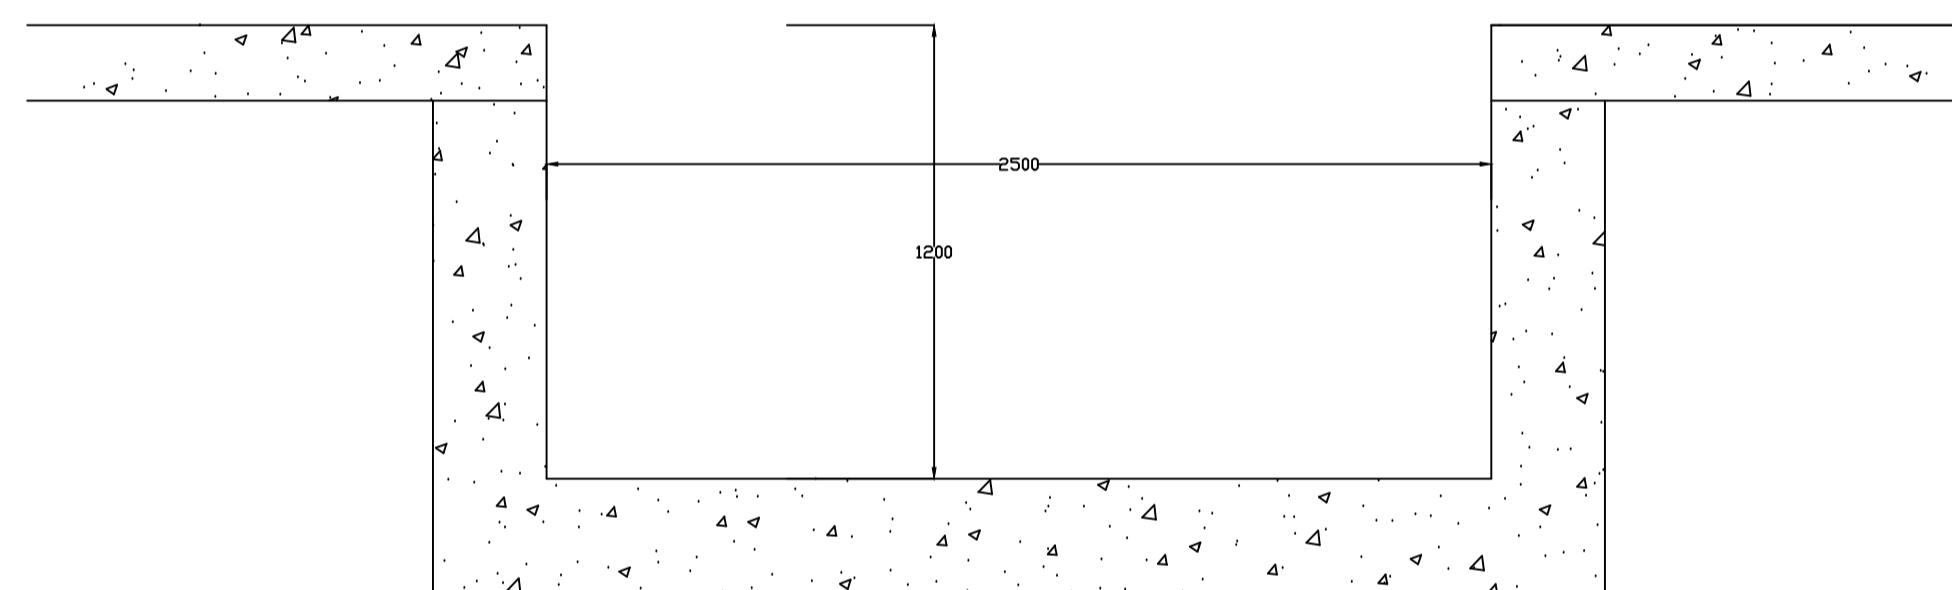



PLAN OF SUNKEN INSPECTION PIT WITHIN WAREHOUSE 1:50

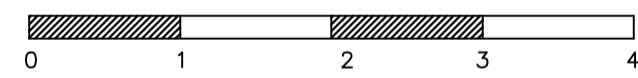

SECTION A-A 1:20

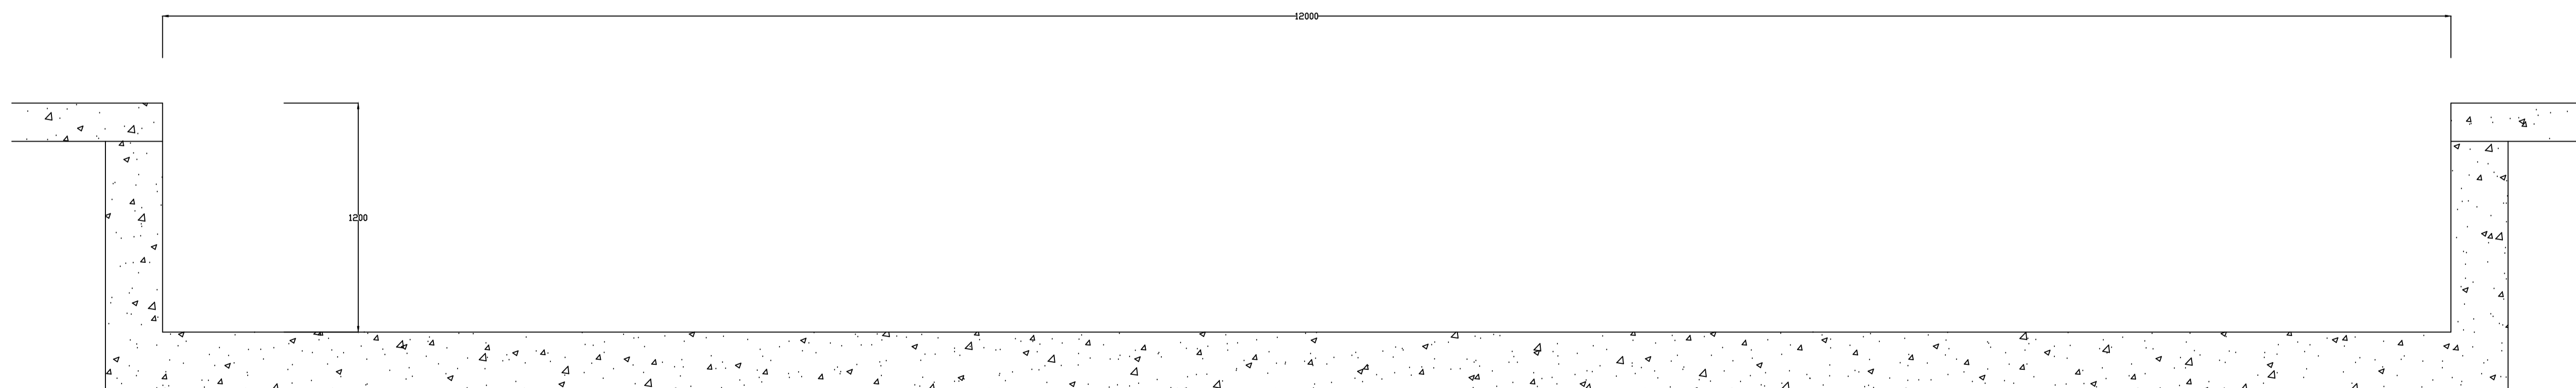

SECTION B-B 1:20

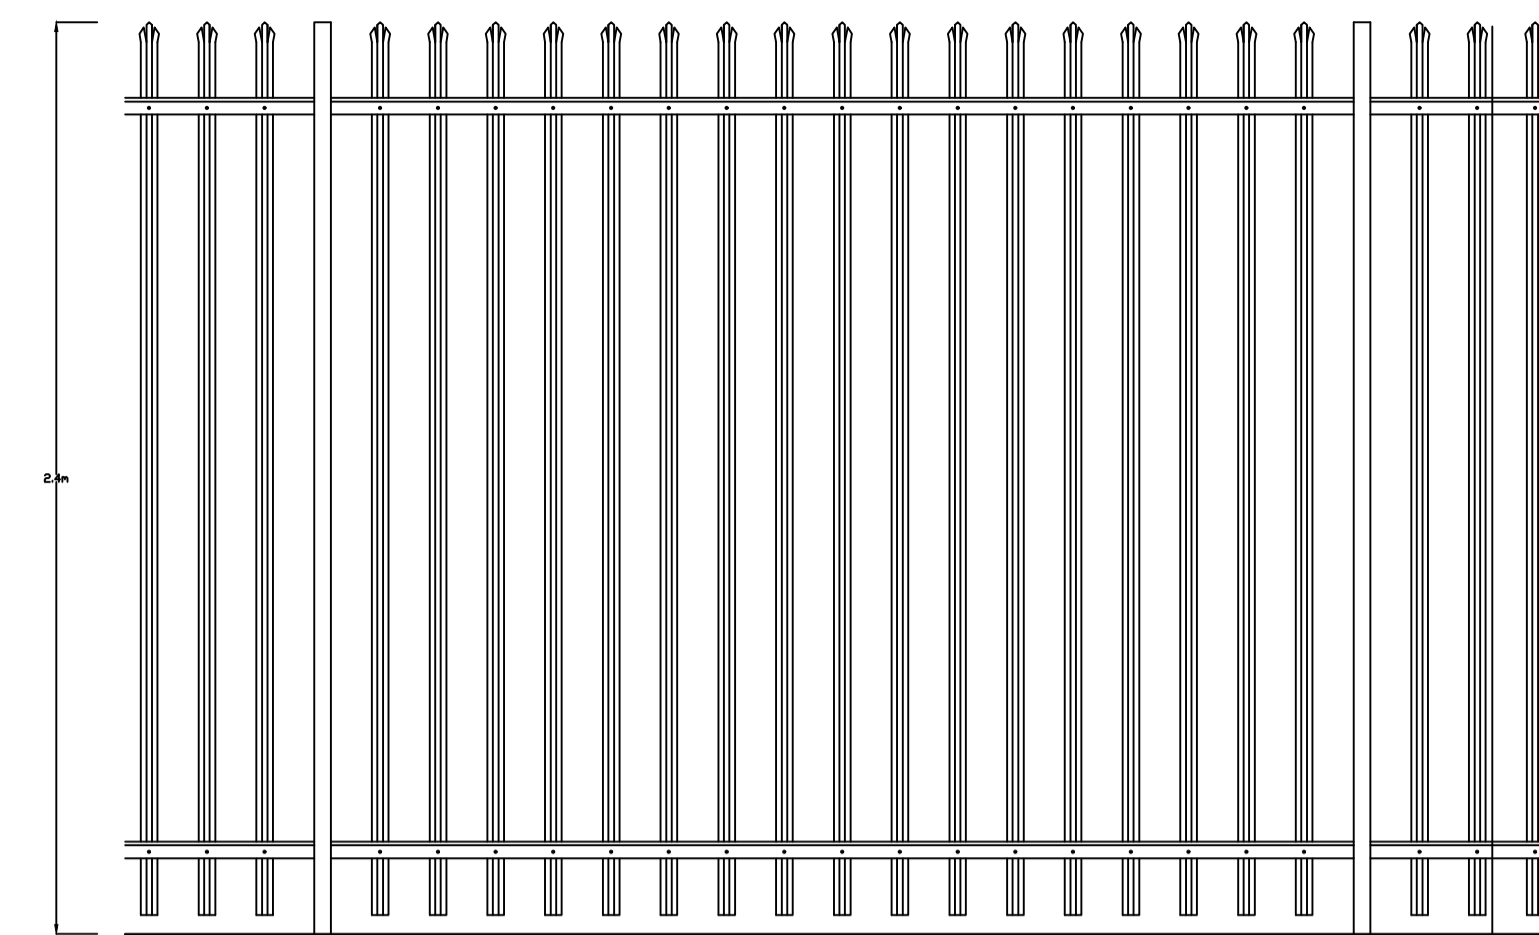

PROPOSED PALISADE SECURITY FENCING DETAIL (1:20)

REVISIONS	DATE
<p>MORTON & HALL CONSULTING LIMITED</p> <p>1 Gordon Avenue, March, Cambridgeshire, PE15 8AJ Tel: 01354 655454 Fax: 01354 660467 E-mail: info@mortonandhall.co.uk Website: www.mortonconsultingengineers.co.uk</p> <p>LABC Fenland District Council Building Design Awards winner</p>	
<p>CLIENT: Force One Ltd</p>	
<p>PROJECT: Land North East of Middle Level Commissioners Whittlesey Road March PE15 0AH</p>	
<p>TITLE: Sunken Inspection Pit Palisade Fence Detail</p>	
<p>DRAWN: MH</p>	<p>DATE OF ISSUE:</p>
<p>CHECKED:</p>	<p>DRAWING NUMBER: H6537/05</p>
<p>DATE: March 2021</p>	<p>SCALE: AS SHOWN</p>