




FRONT



SIDE



REAR

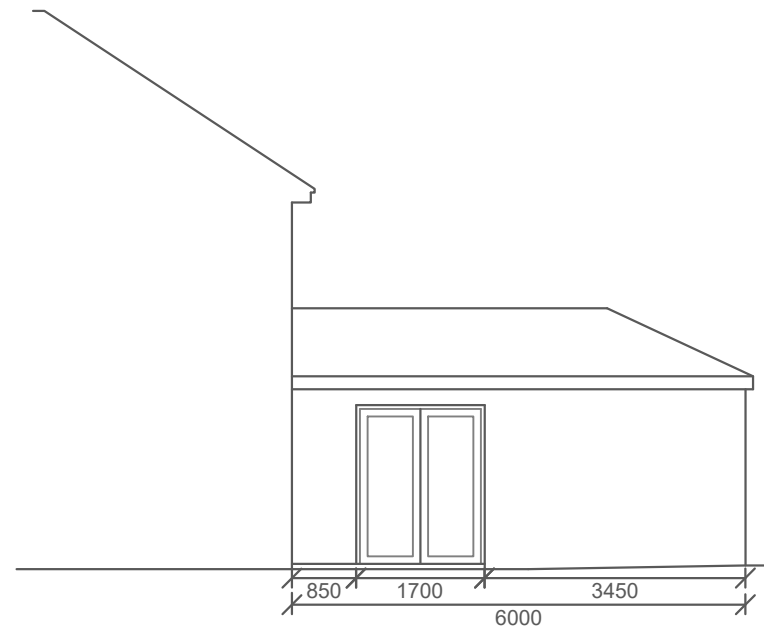

PART SIDE

PROPOSED EXTENSION TO 79 BIRKHALL ROAD - MIDDLESBROUGH

CLOSE, GRANGER, GRAY & WILKIN
 BUILDING AND ENGINEERING CONSULTANTS
 28 MARKET PLACE, GUISBOROUGH, CLEVELAND. TS14 6HF
 Tel. 01287 635616

DRAWN EC	APPROVED	DATE JUNE 21	SCALE 1:100 @A3
-------------	----------	-----------------	-----------------------

ELEVATIONS AS PROPOSED

DRAWING No. 21/058/06A

No.	DESCRIPTION	APP'D	DATE
	ALTERATIONS		