


Notes:
Do not scale this drawing all measurements to be taken on site and recorded prior to any construction taking place.
This Drawing is for Planning Application Purposes only. Materials existing and proposed as Application Documents.

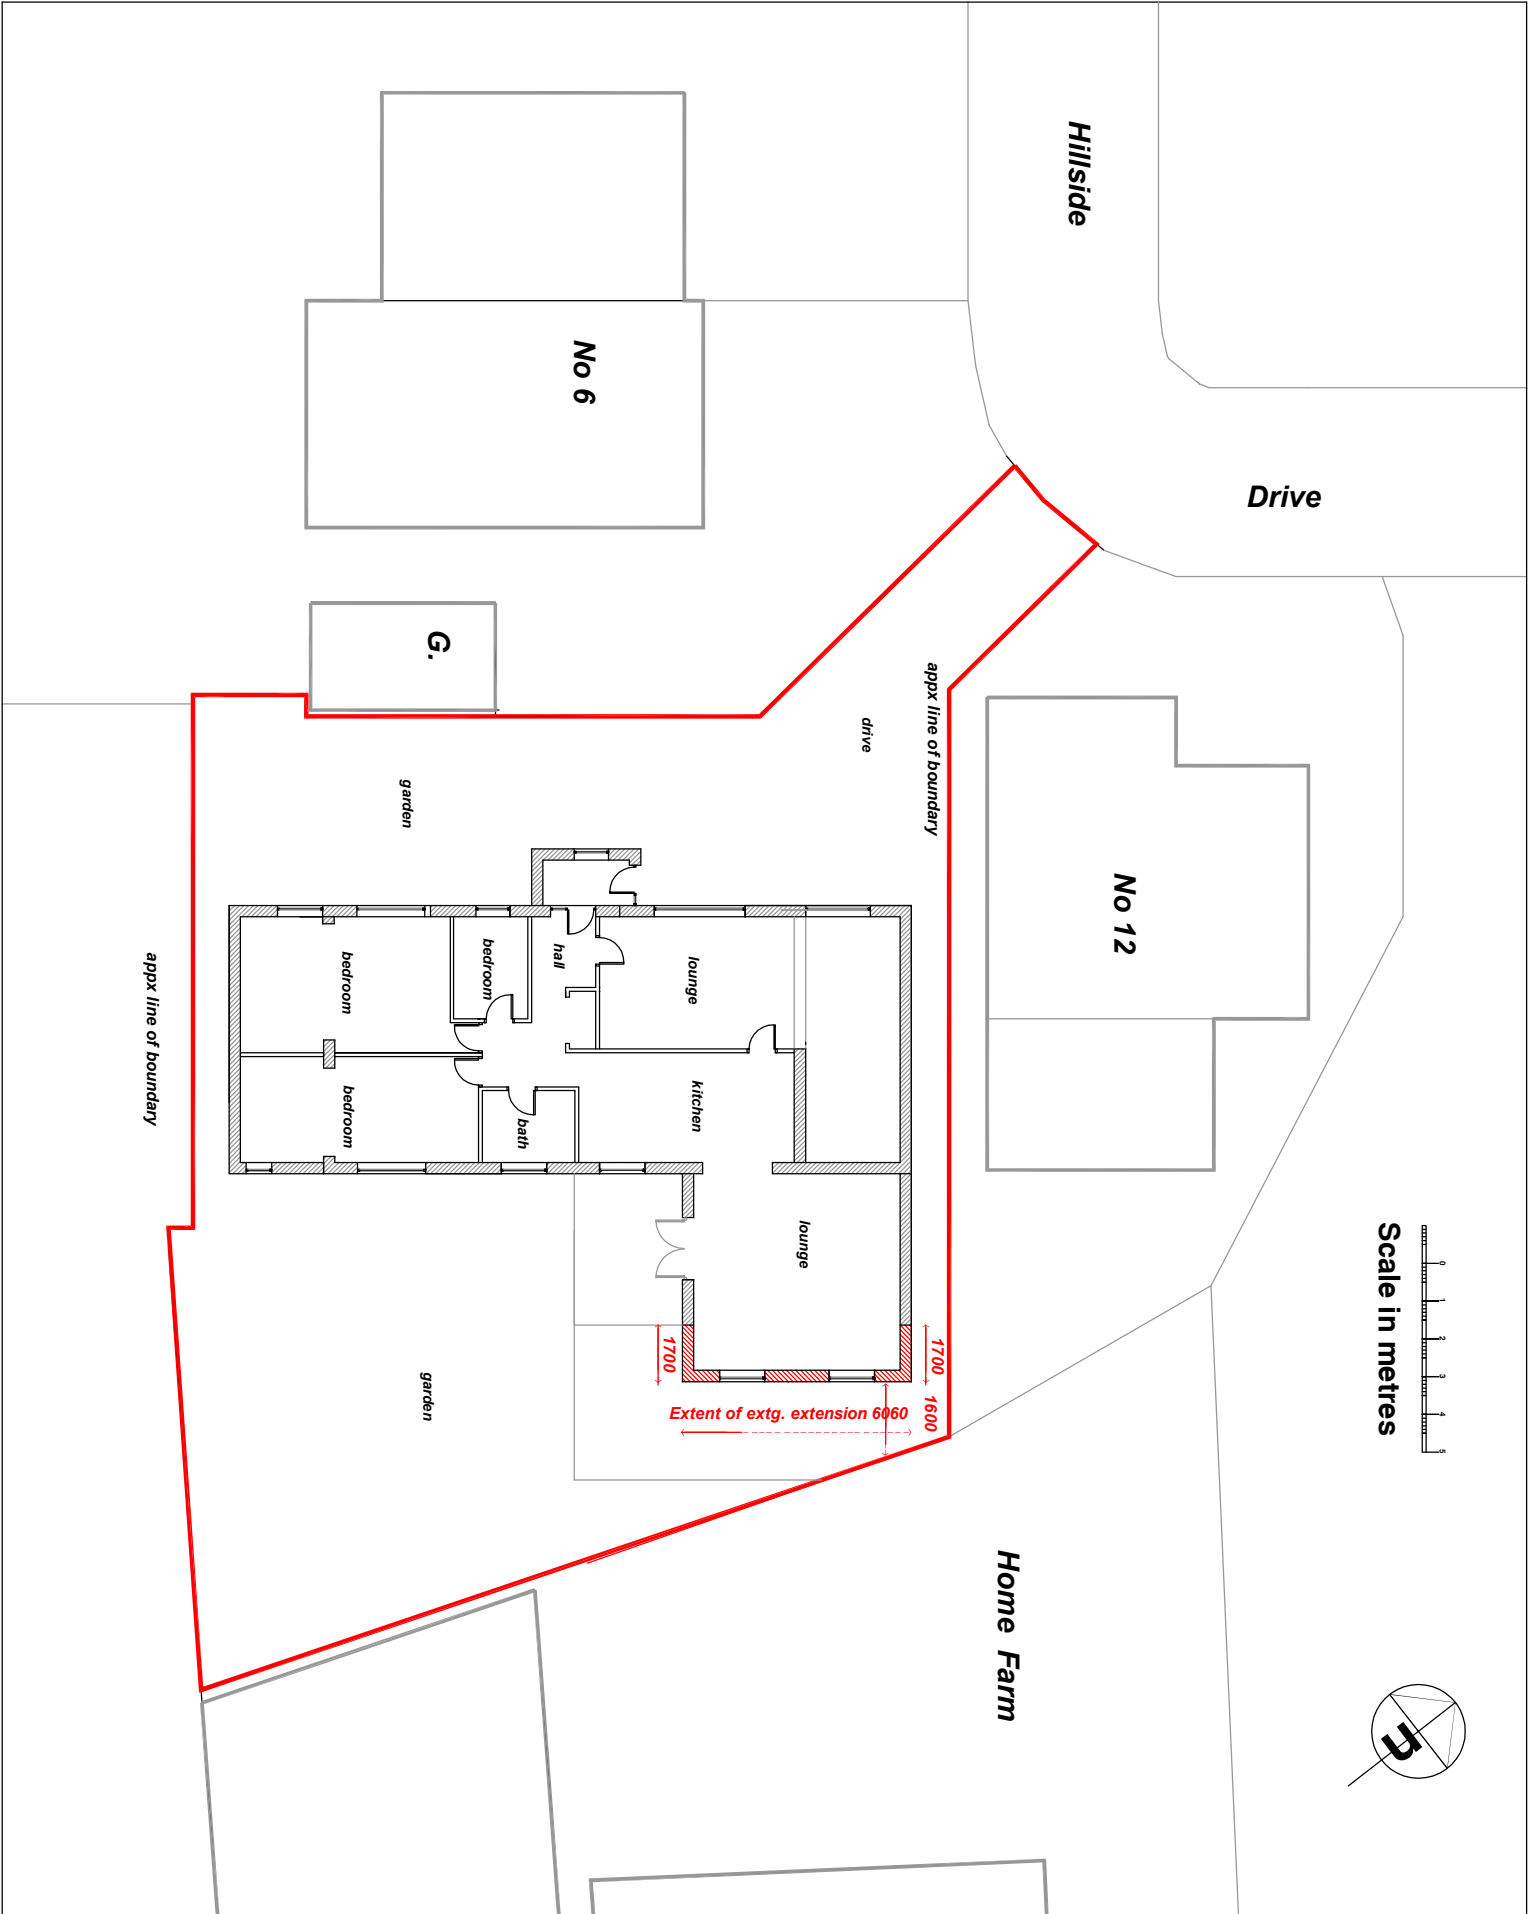

Notes to be read in conjunction with Dwg
PF PI EX 01 ; PF PI Pr 01; PF PI Pr 02.

tom nolan
design . architectural services
hightcroft, 63 booth rd, waterfoot,
rossendale, lancashire, BB4 9BP
t. 01706 417768. m. 07787 516040
e.tomnolandesign@hotmail.co.uk
www.tommolandesign.co.uk

10 Hillside Drive .
Newchurch,
Rossendale,
BB4 9DH

Proposed Adaptation
Extension to Side

Drawing
Block Plan
As Proposed
Planning Application

Scale
1:200 @A3

Jul 2021

Drawn by

Drawing no

PF / PI Pr 02

Rev