

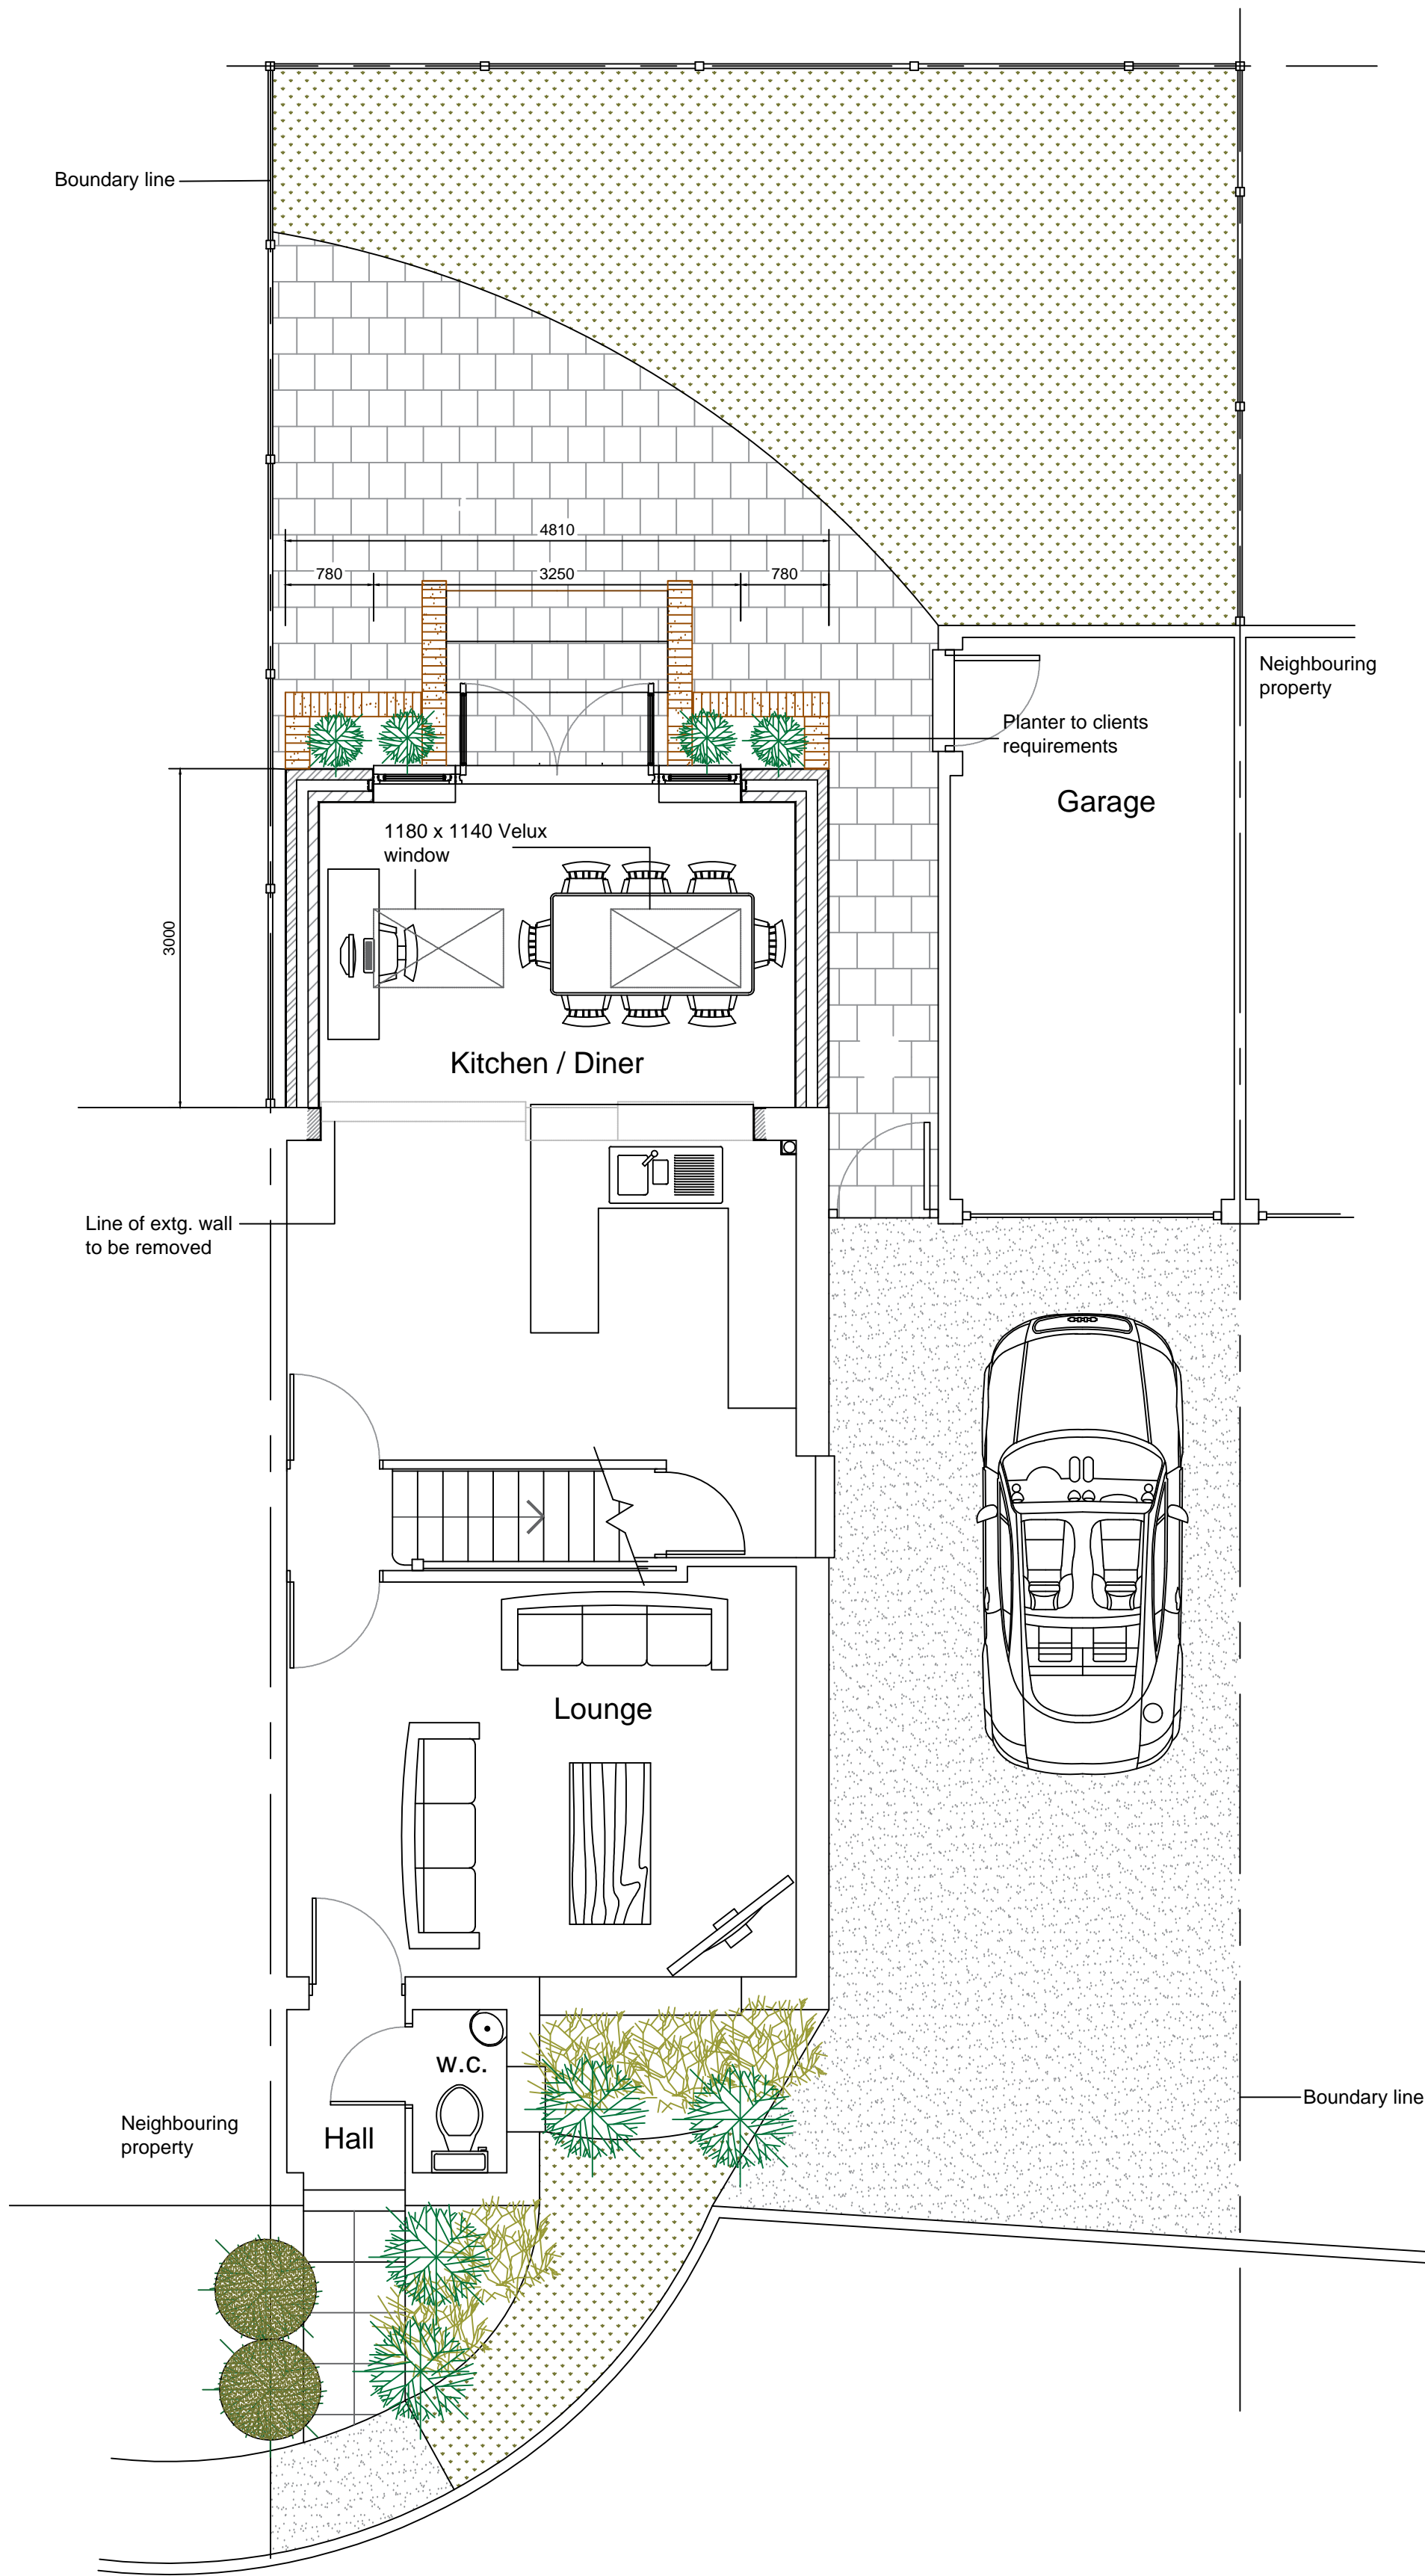


# Ground Floor Plan 1:50

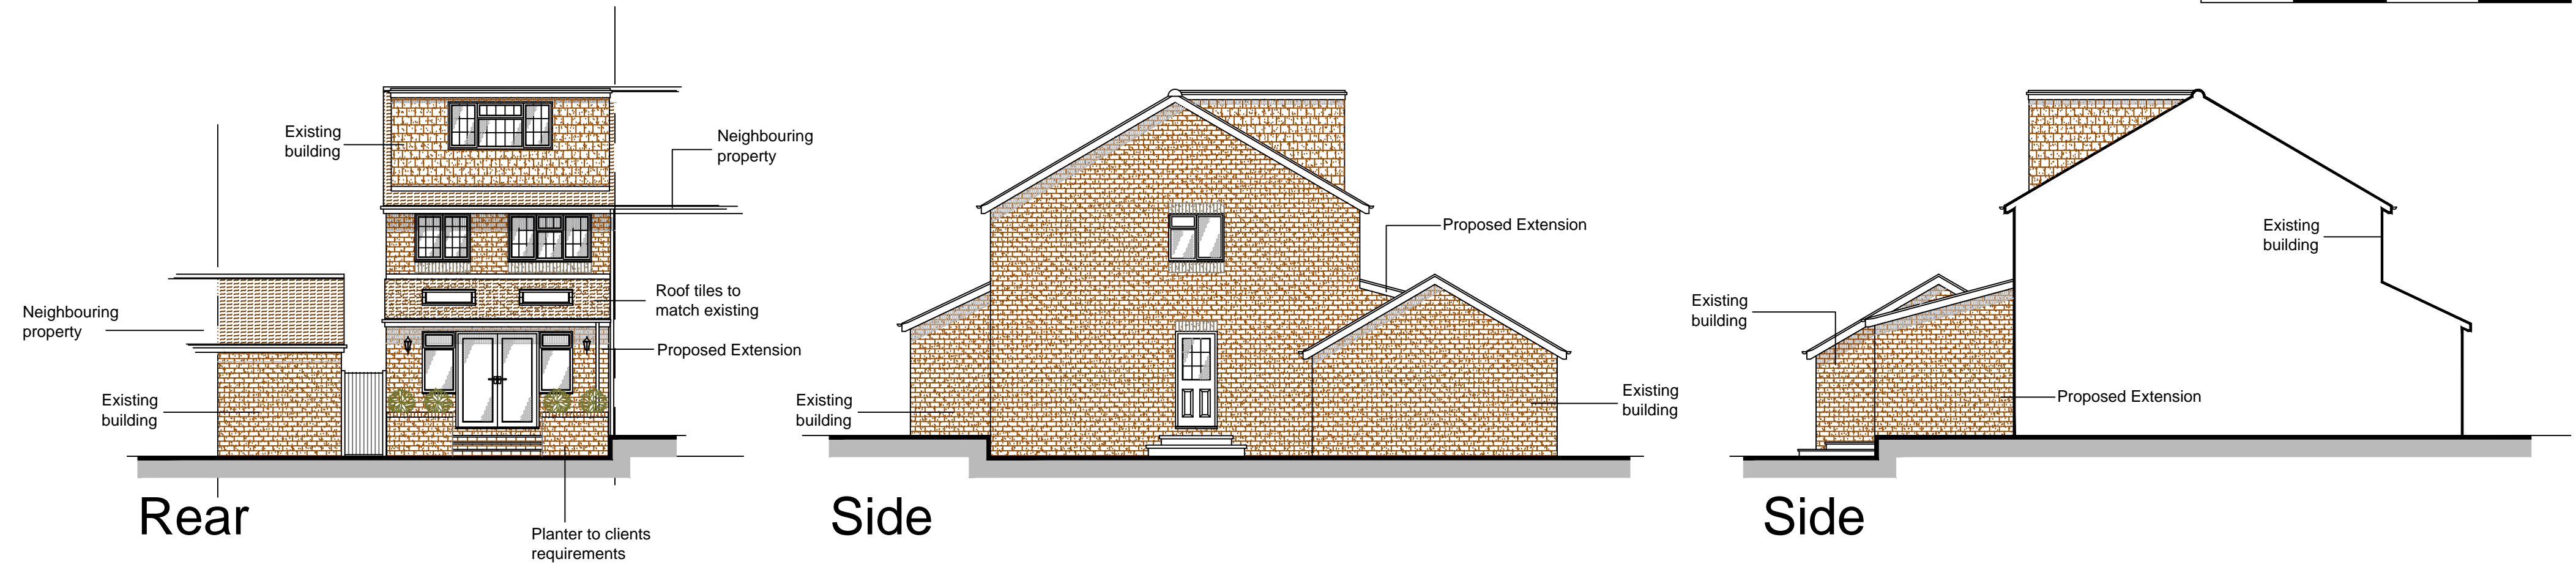

# Proposed Elevations 1:100

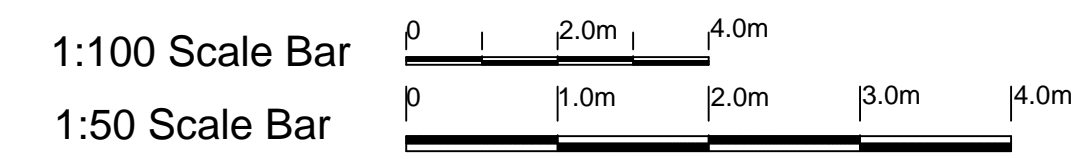

**Architech Limited**  
 Architectural and Building Consultants  
 Tel. 01462 634293 / 07768 123899

**Project**  
 24 Kings Walden Rise, Stevenage,  
 Hertfordshire

**Title**  
 Proposed Single Storey Rear  
 Extension

Date	Scale	Status
July 2021	1:50 1:100	Planning

2021 / 41 / 01      A1