
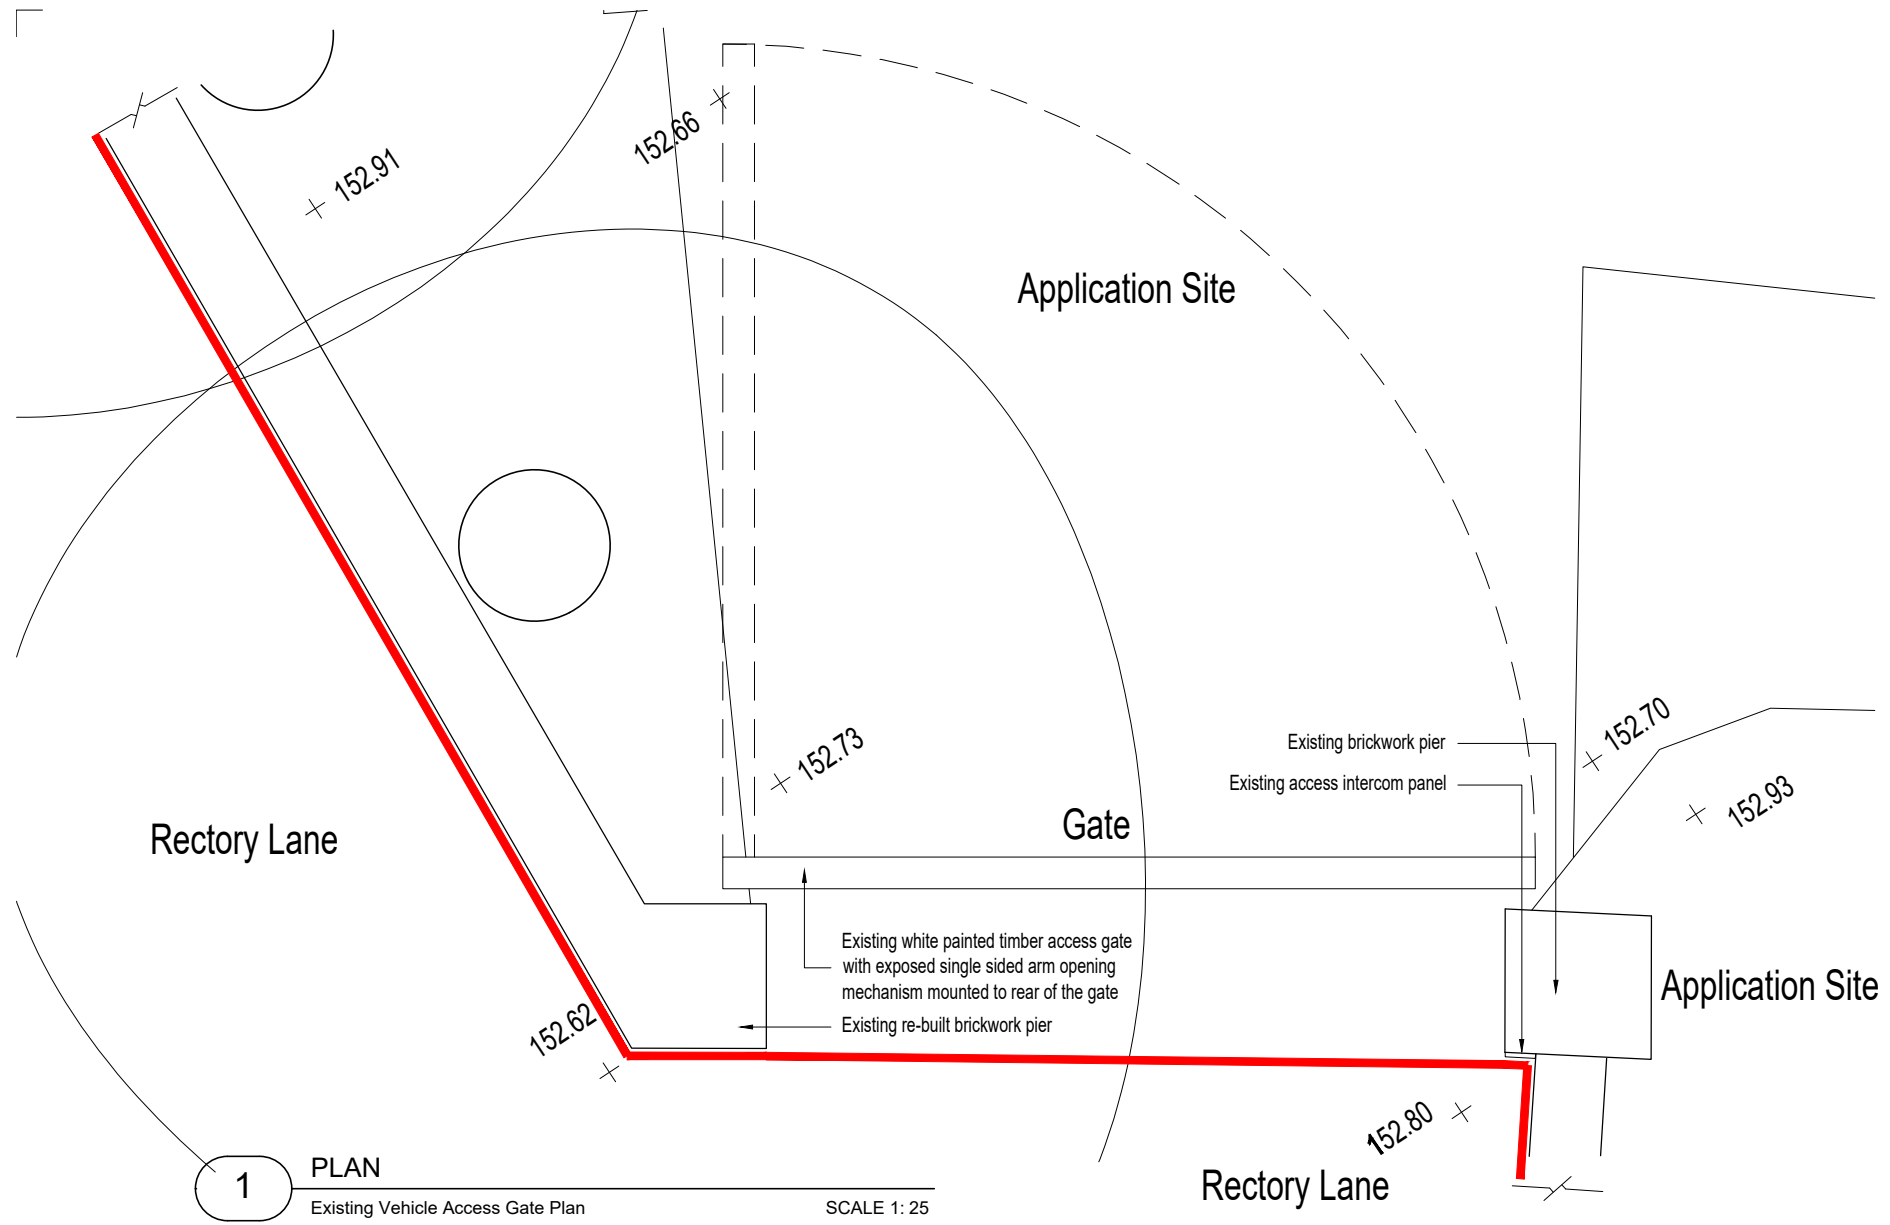


DO NOT SCALE FROM THIS DRAWING.
 Except for planning purposes. All dimensions must be verified by the main contractor before the commencement on site of any item of work or the preparation of shop drawings for their own work or that of sub-contractor or suppliers.
 This drawing is to be read in conjunction with all relevant documents. Any queries or discrepancies must be reported immediately to the architect. This document is copyright of Studio Hudson Ltd


Legend	
 Planning Application Boundary	
Heritage Report	Structural Report
Refer to HCUK Heritage Impact Assessment Ref: 6484	Refer to TSC-Designs Structural Assessment and associated Sketches



1 PLAN
 Existing Vehicle Access Gate Plan
 SCALE 1: 25




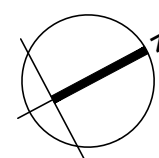
3 DETAIL
 Historic Photographs Showing Black Painted Metalwork Gates

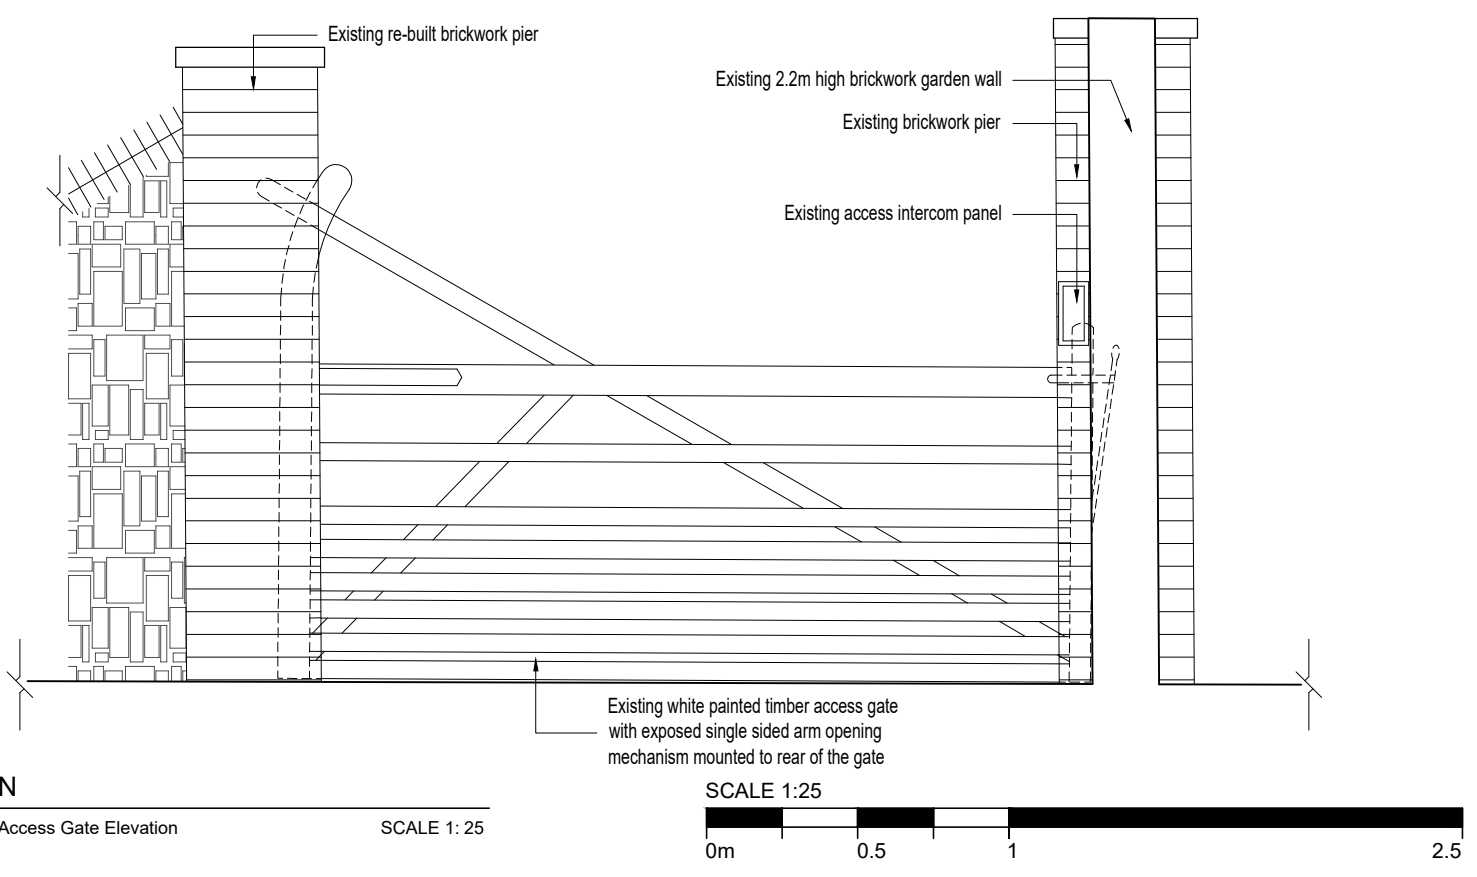

2 ELEVATION
 Existing Vehicle Access Gate Elevation
 SCALE 1: 25



4 DETAIL
 Existing Vehicle Access Gate

 STUDIO HUDSON architects Studio Hudson Ltd. 2 Wilman Road, Royal Tunbridge Wells, Kent. TN4 9AJ t: 01892 673 158 e: info@studio-hudson.co.uk www.studio-hudson.co.uk	<i>For planning submission purposes only</i>		
	B Issued for planning July 2021		
	Project: The Old Vicarage High Street, Sevenoaks. TN13 1JD	Date: Dec 2020	
	Drawing Title: Existing Gate Detail	Scale: Noted @A3	
Drawing Number: 20021-E-400	Rev: B		