



GENERAL NOTES  
 1. DIMENSIONS ARE IN MILLIMETRES UNLESS NOTED OTHERWISE. ALL DIMENSIONS TO EXISTING ELEMENTS ARE TO BE CHECKED AND CONFIRMED ON SITE BY CONTRACTOR.  
 NOTES

30, Grange Road, Sevenoaks, Kent, TN13 2PQ

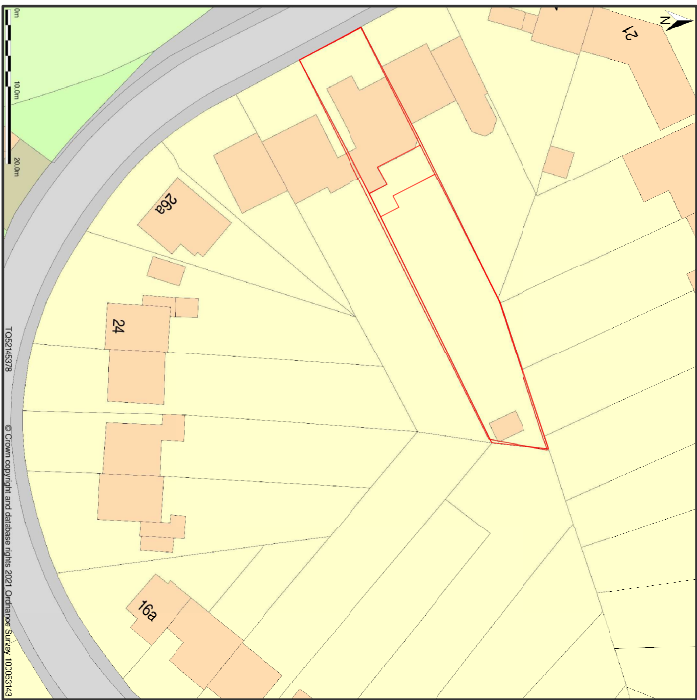

**BLOCK PLAN**  
 SCALE 1:500

30, Grange Road, Sevenoaks, Kent, TN13 2PQ

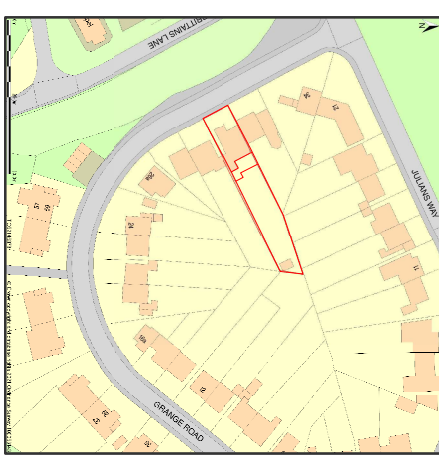

**LOCATION PLAN**  
 SCALE 1:250

25m 0 25 50 75m

Scale 1:1250

5m 0 5 10 15 20 25m

Scale 1:500

A	Date	Issued For	RF	SL
Rev.	Date	Revision	By	CHK

**PLANNING**

Client  
 MARK MONCUR

Project  
 40 GRANGE ROAD  
 SEVENOAKS TN13 2PQ

Drawing Title  
 PROPOSED SINGLE STOREY  
 REAR EXTENSION  
 BLOCK AND LOCATION PLAN

Drawn by	Checked by	Scale @ A1	Revised
RF	SL	AS SHOWN	
Drawing No.	210701/005		Revision
			A