





Existing Rear (East) Elevation

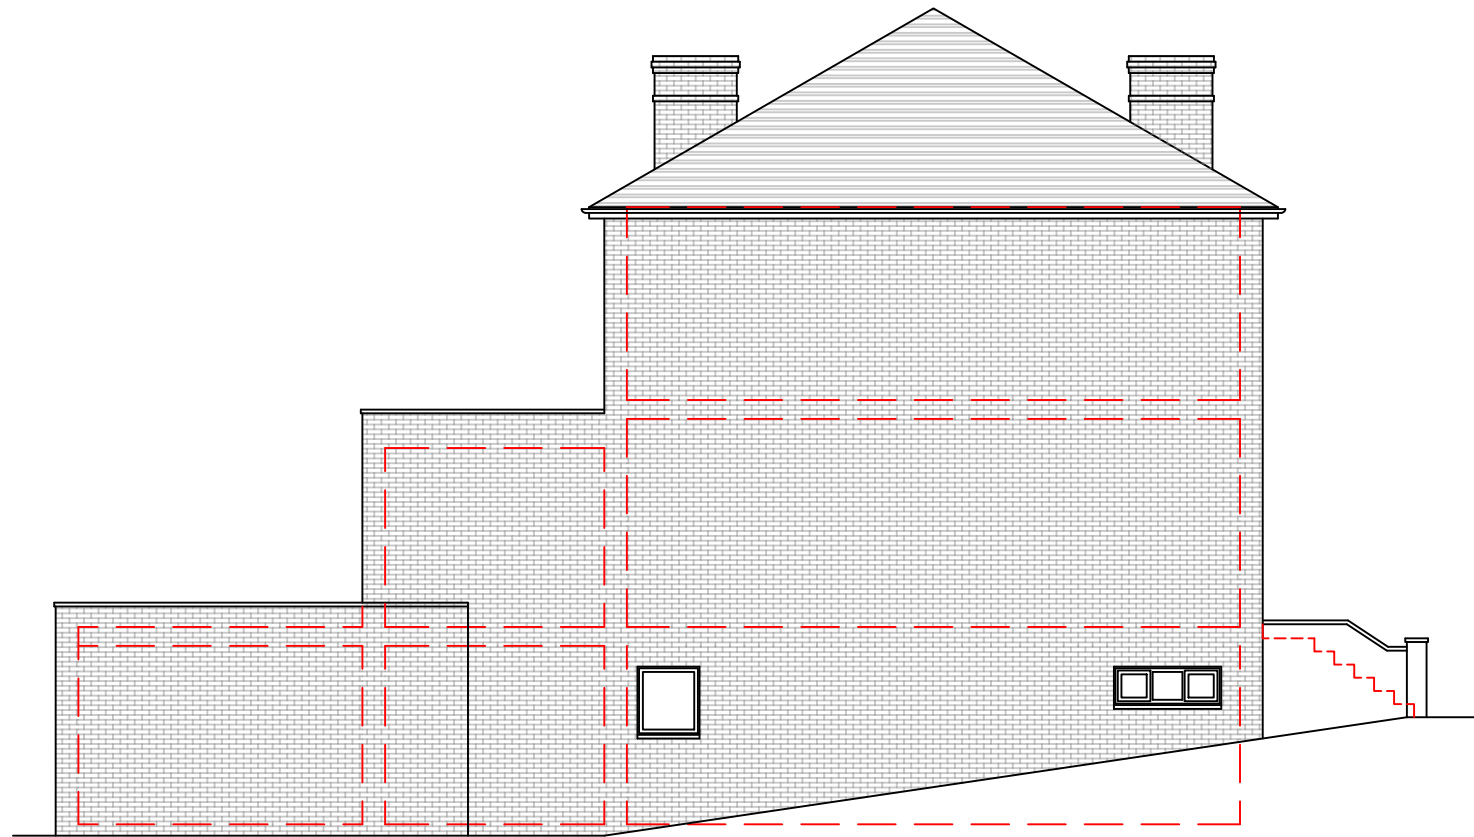

Existing Side (North) Elevation



Existing Front (West) Elevation

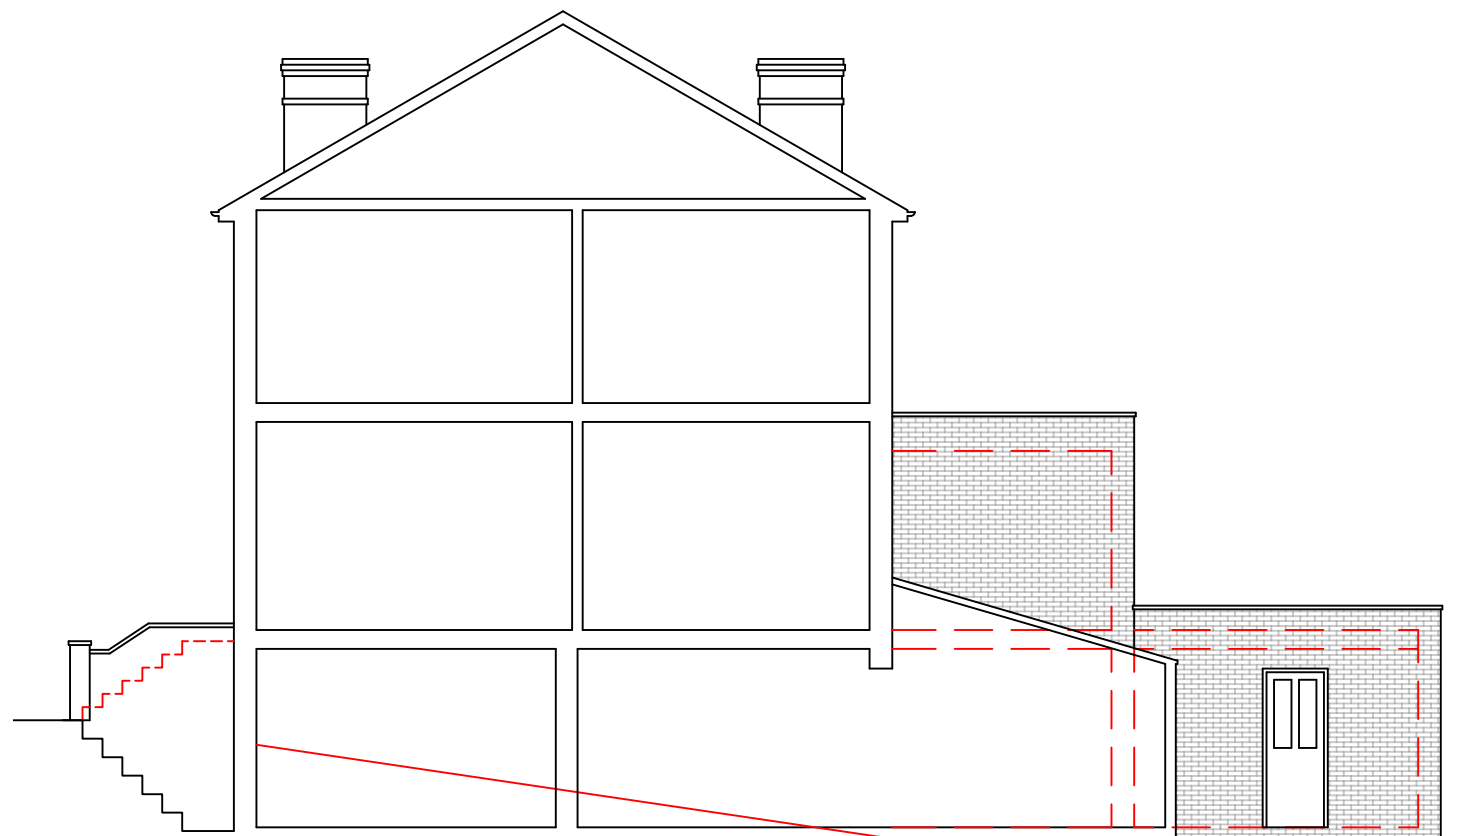

Existing Side (South) Sectional Elevation

1:100 Scale



DAVID MILLS ARCHITECT
3 Mays Cottages, Platt Common, Platt, Sevenoaks, Kent TN15 8JX
Tel: 07525 863029 - www.djmarchitect.co.uk

CLIENT

Ms Emily Derrick

PROJECT

Proposed extension to existing dwelling
at 80 High Street, Shoreham
Kent TN14 7TE

DRAWING

Existing Elevations

Scale

1:100@A3

Date

13-12-2020

Drg No

M394/E03