
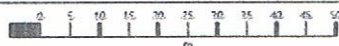


Mill Road, LD7 1RT

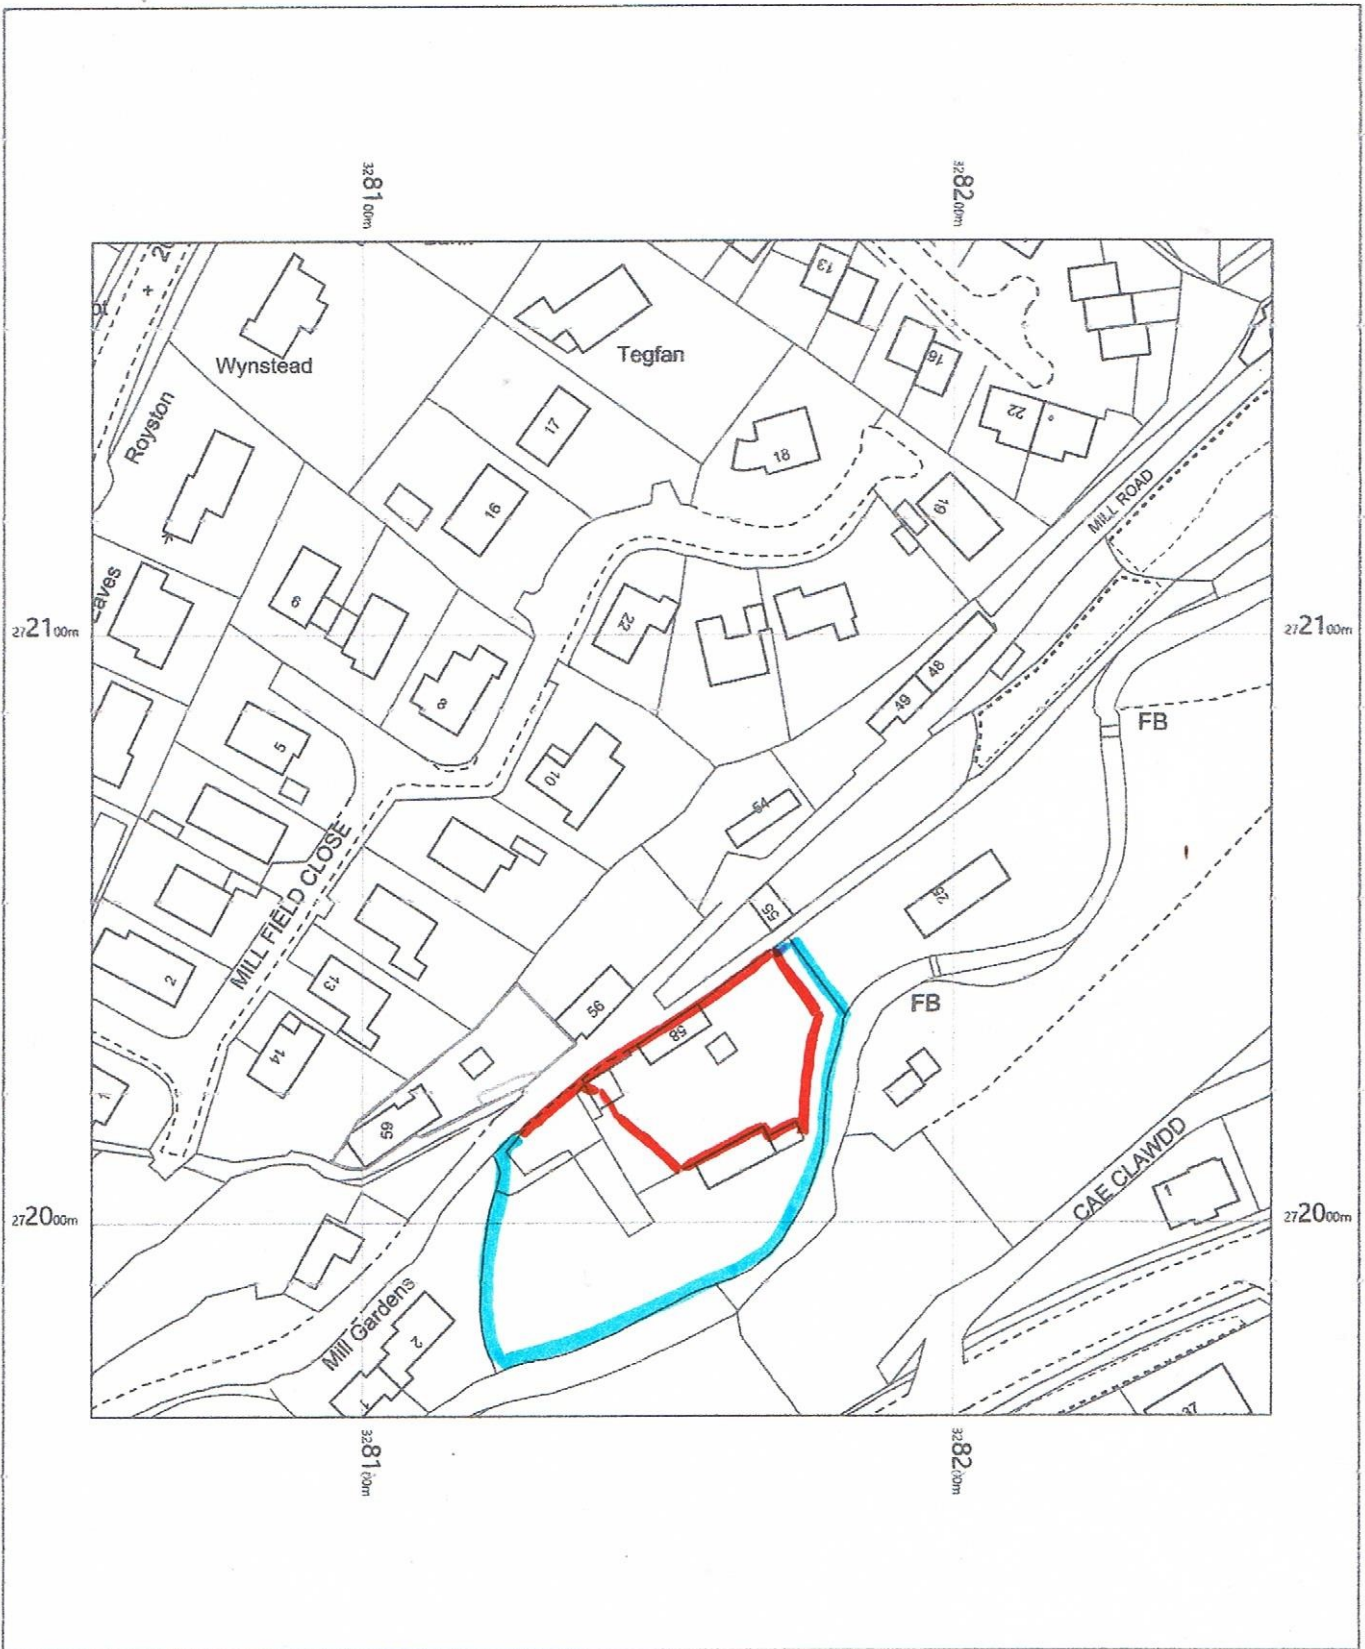

**1:1250 LOCATION MAP
LAND AT
58 MILL RD
KNIGHTON LD7 1RT
SEPT 2020**

OS MasterMap 1250/2500/10000 scale
Saturday, April 18, 2020, ID: MPMUP-00872938
www.themapshop.co.uk

1:1250 scale print at A4, Centre: 328154 E, 272067 N

©Crown Copyright Ordnance Survey, Licence no. 100019311



The Map Shop
Upton upon Severn
www.themapshop.co.uk

TEL: 01684 593146
FAX: 01684 594559
themapshop@btinternet.com