

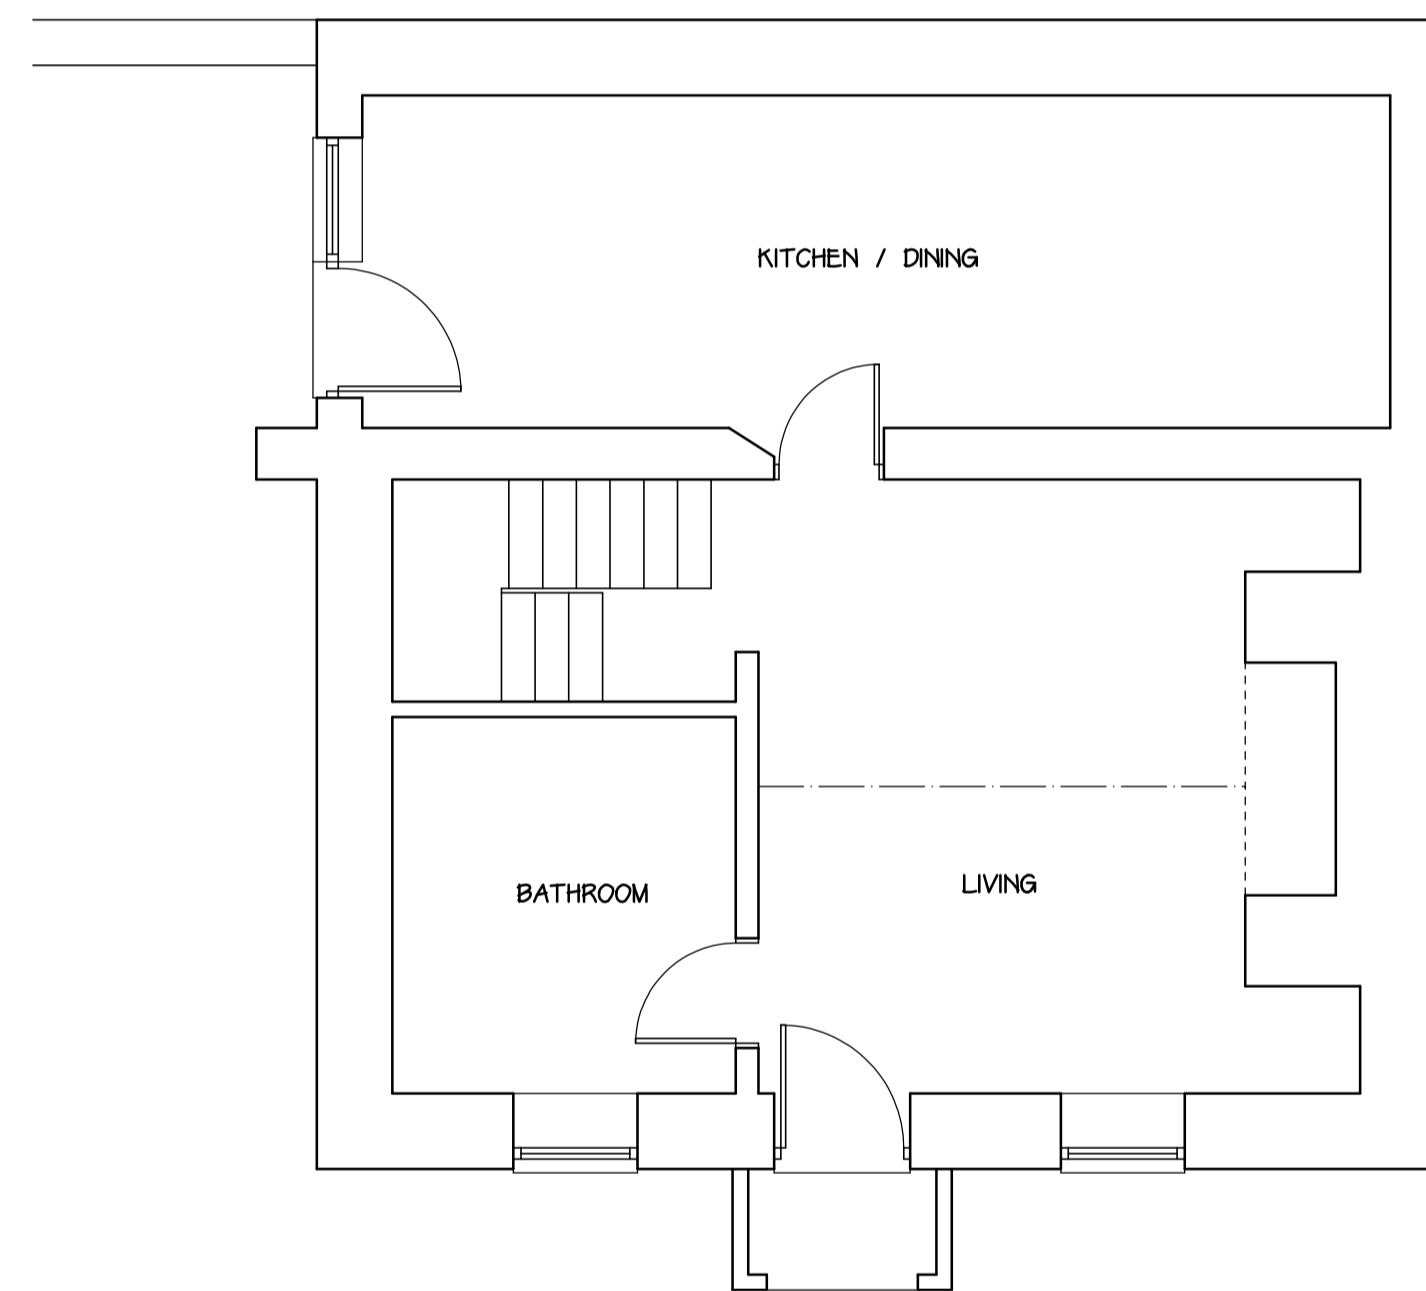



EXISTING ELEVATIONS

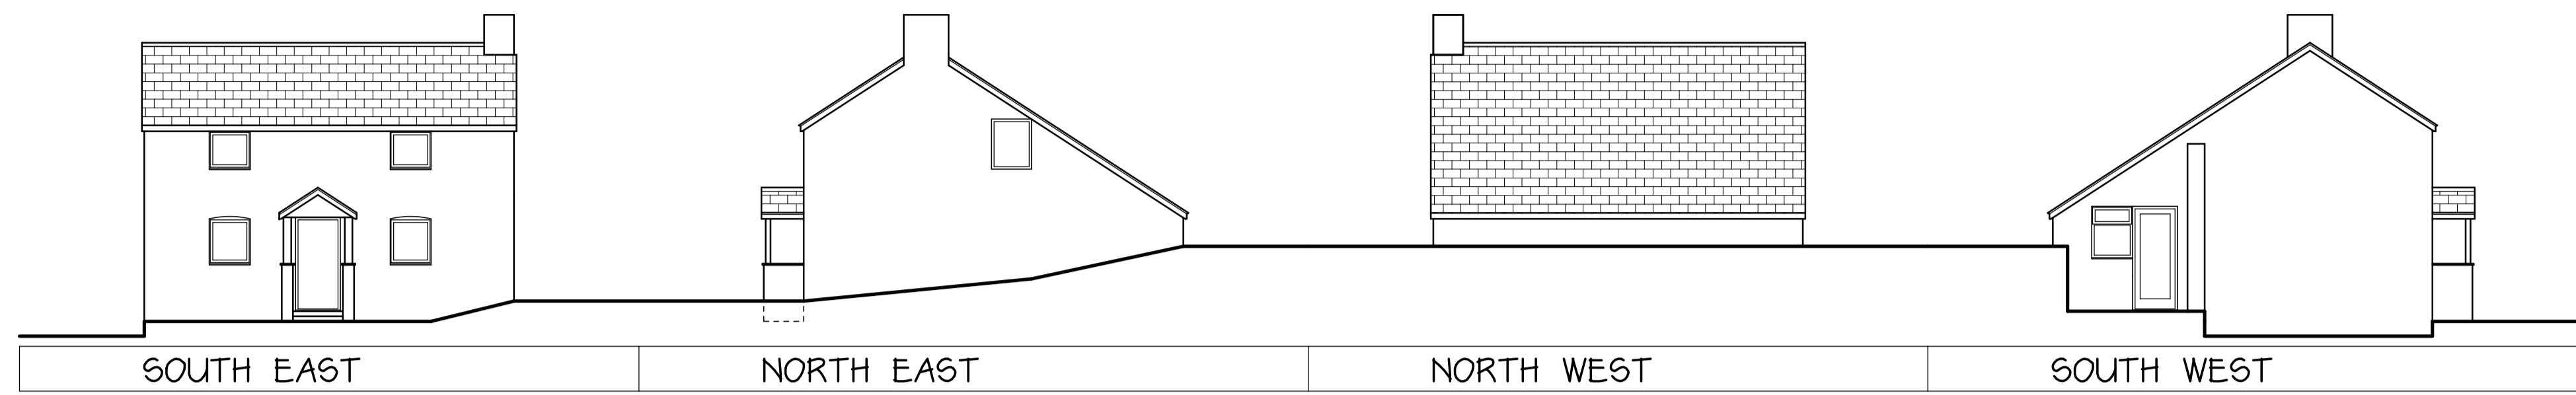


GROUND FLOOR

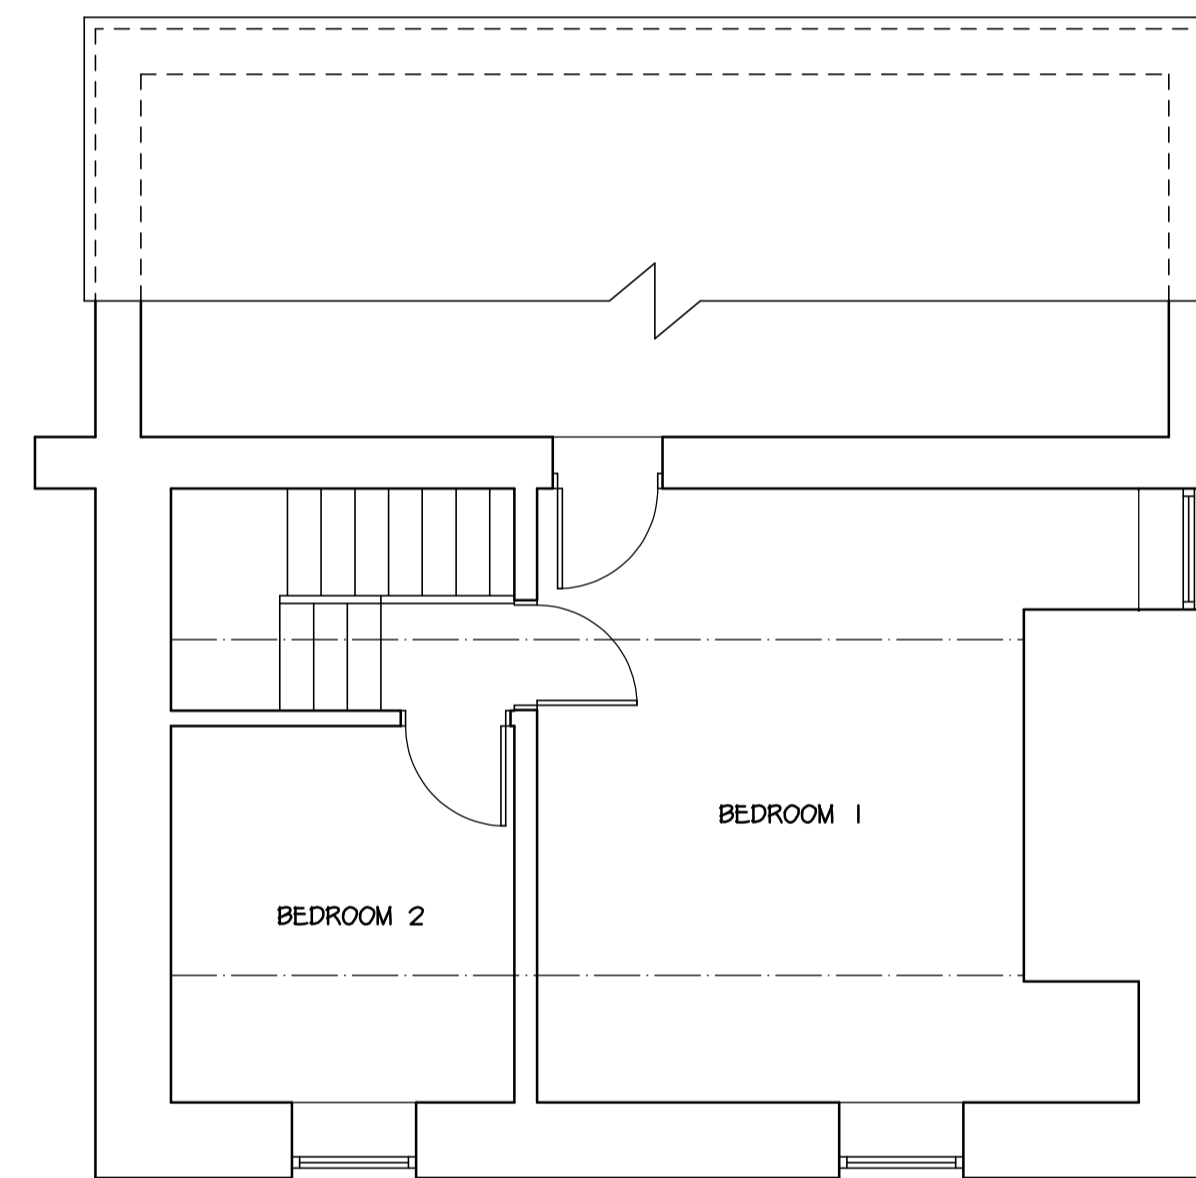

FIRST FLOOR

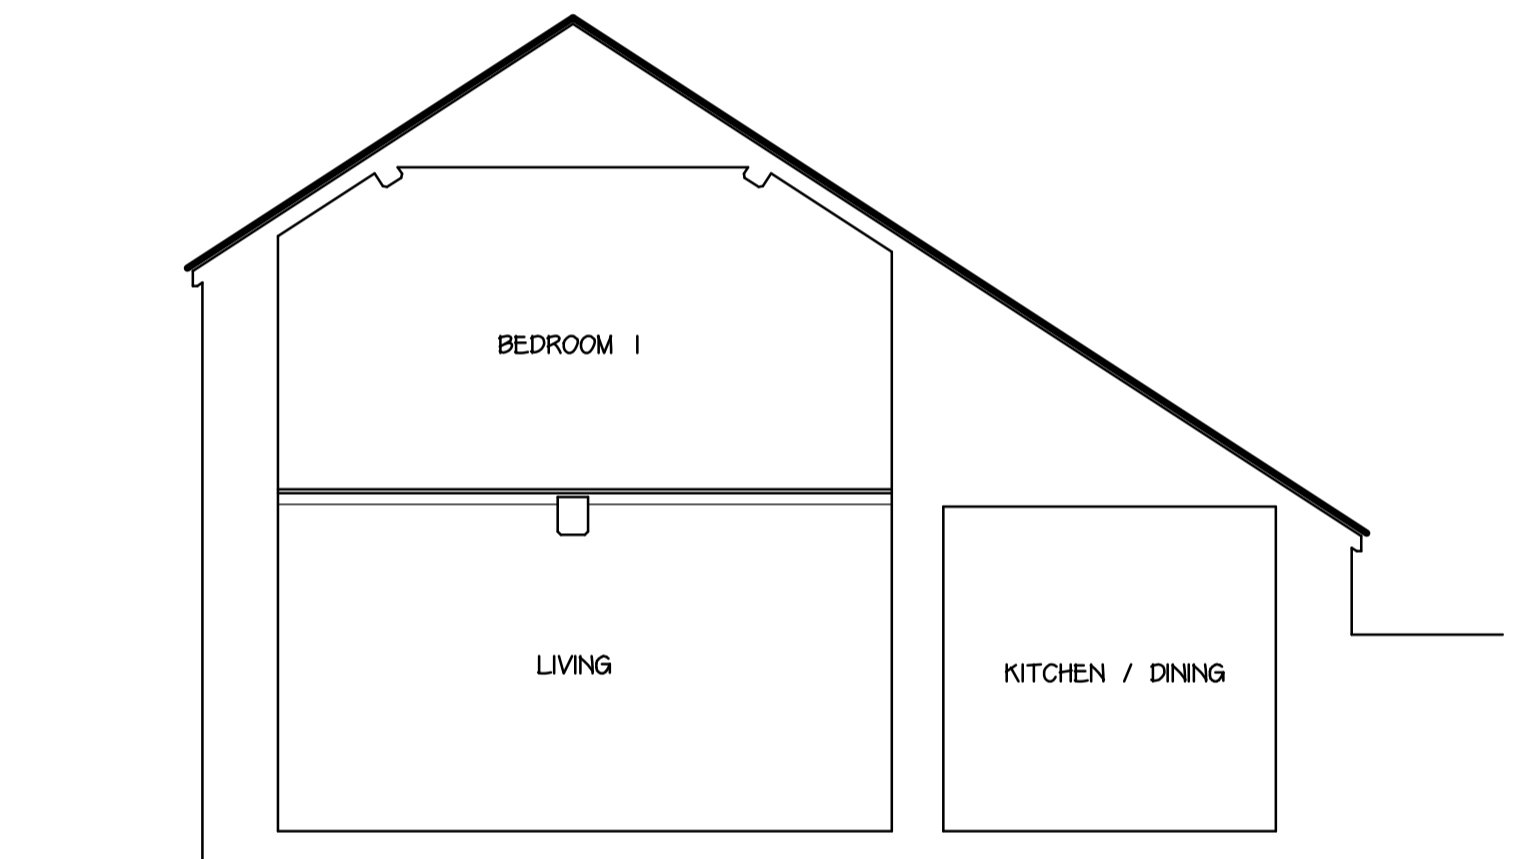

EXISTING TYPICAL SECTION

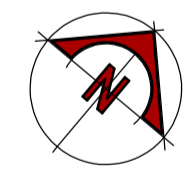

EXISTING LAYOUTS

<p>All dimensions on site to be checked prior to commencement of work or ordering of materials and components. No dimensions to be scaled from this drawing. All materials and workmanship to comply with relevant British Standards and Codes of Practice. All works to conform to Building Regulations and NHER Standards (where applicable).</p> <p>COPYRIGHT This drawing and any design thereon is the copyright of Ian Pryce Property Services and must not be reproduced without written consent.</p>		<p>Ian Pryce CIOB Property Services Building Surveyors, Architectural Services and Project Management. PRINCES SQUARE, PRINCES STREET, MONTGOMERY, POWYS, SY15 6PZ Telephone : 01686 669584 Fax : 01686 668699</p>	
<p>Date Ref Revision</p>		<p>Project PROPOSED EXTENSION TY UCHAF GLASCWM LLANFYLLIN POWYS</p>	
<p>Subject EXISTING DETAILS</p>		<p>Client Mr&Mrs D EVANS</p>	
Date	Drawn	Scale	
APR 2021	Steve Mason	1 / 50 / 100	
Project Number	Drawing Number	Amendment	
06 / 19 / 2460	EK . 001	.	
CAD Reference	DRAWING\TYUCHAF-GLASCWM-TU-EXISTEXP		