
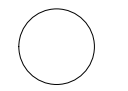
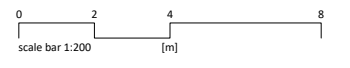


PLANNING

- Note:
- For planning purposes only
 - Levels may vary by +/-25cm

- Key:
- Site Boundary
- Material Key
- 1 Timber fence to match existing
 - 2 Pale brickwork
 - 3 Metal cladding panel
 - 4 Metal coping
 - 5 Metal railings
 - 6 Semi open metal screen

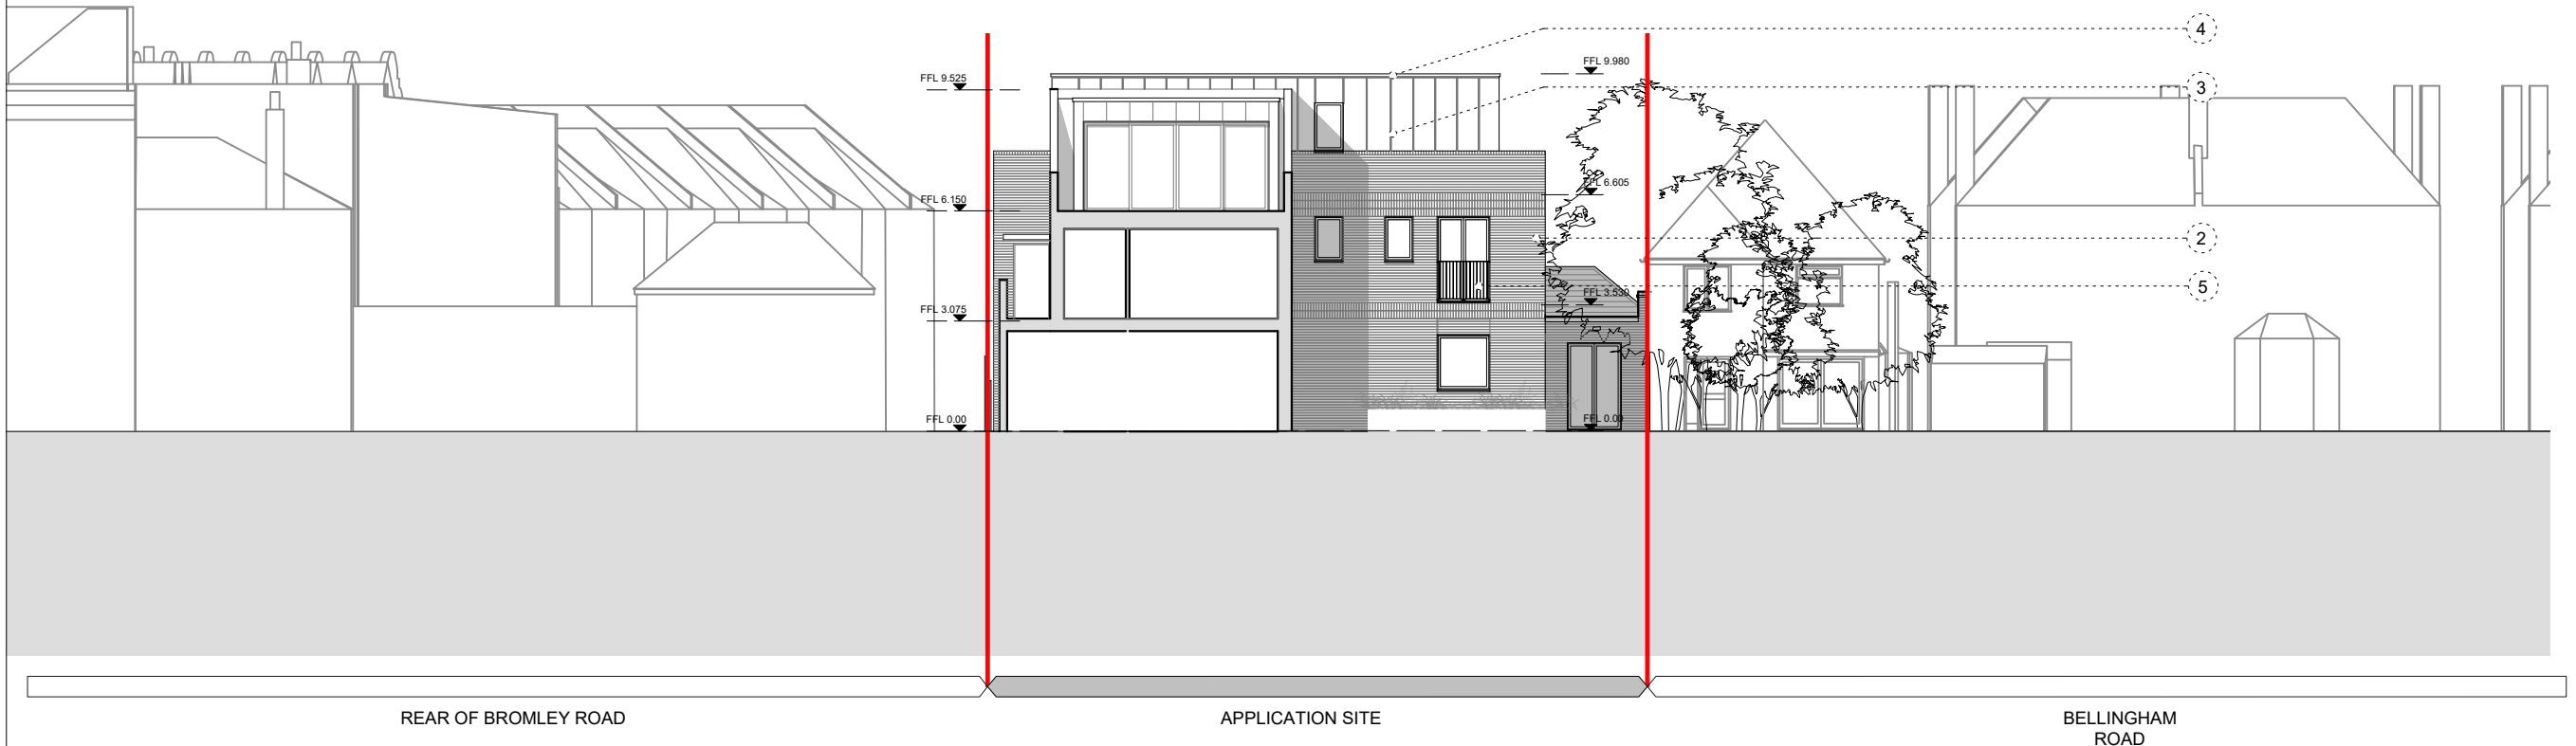

Rev.	Date	Description
P1	13.05.21	Planning application issue

NEWTON ARCHITECTURE LTD

e. alistair@newtonarchitecture.co.uk

Project
4 Bellingham Road

Title
Existing Section BB

Drawing no.
2002 - EX - 531

Date	Rev.	Scale
13.05.21	P1	1:200@A3/1:100@A1

© Newton Architecture Ltd

AS CONSENTED IN APPLICATION:
DC/20/119746