



# PLANNING

Note:

- For planning purposes only
- Levels may vary by +/-15cm

Key:

— Site Boundary

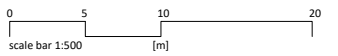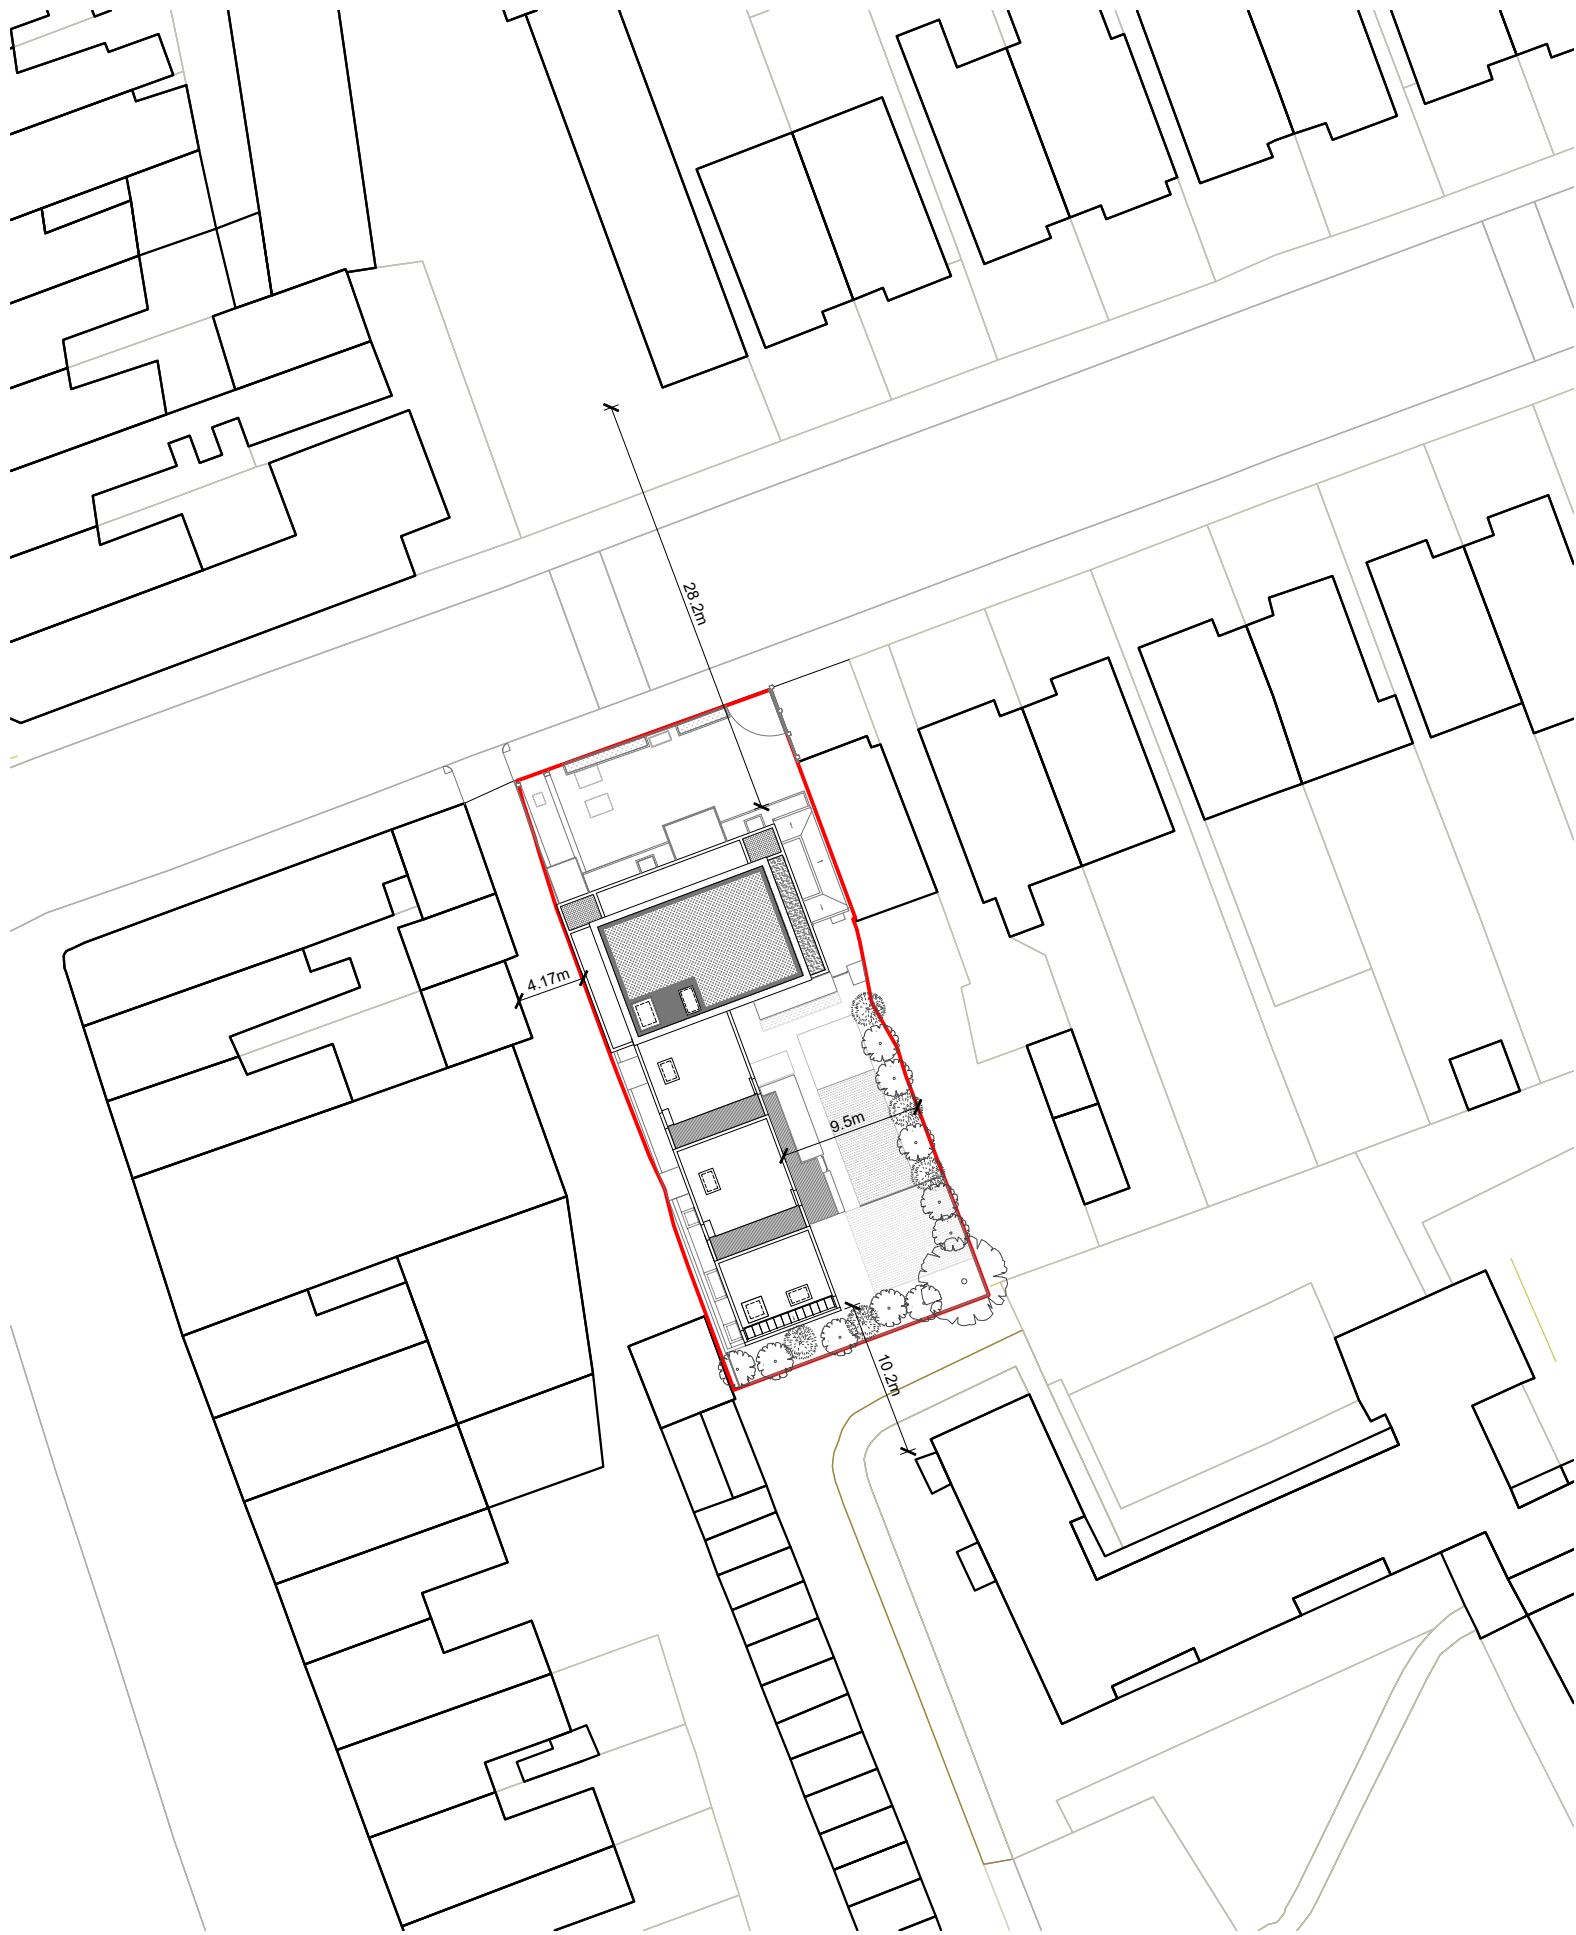

Rev.	Date	Description
P1	13.05.21	Planning application issue

**NEWTON**  
ARCHITECTURE LTD

e. alistair@newtonarchitecture.co.uk

Project  
**4 Bellingham Road**

Title  
**Existing Block Plan**

Drawing no.  
**2002 - EX - 502**

Date	Rev.	Scale
13.05.21	P1	1:500@A3

AS CONSENTED IN  
APPLICATION:  
DC/20/119746