
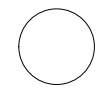
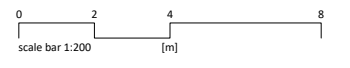


# PLANNING

Note:

- For planning purposes only
- Levels may vary by +/-25cm

- Key:
- Site Boundary
- Material Key
- 1 Timber fence to match existing
  - 2 Pale brickwork
  - 3 Metal cladding panel
  - 4 Metal coping
  - 5 Metal railings
  - 6 Semi open metal screen

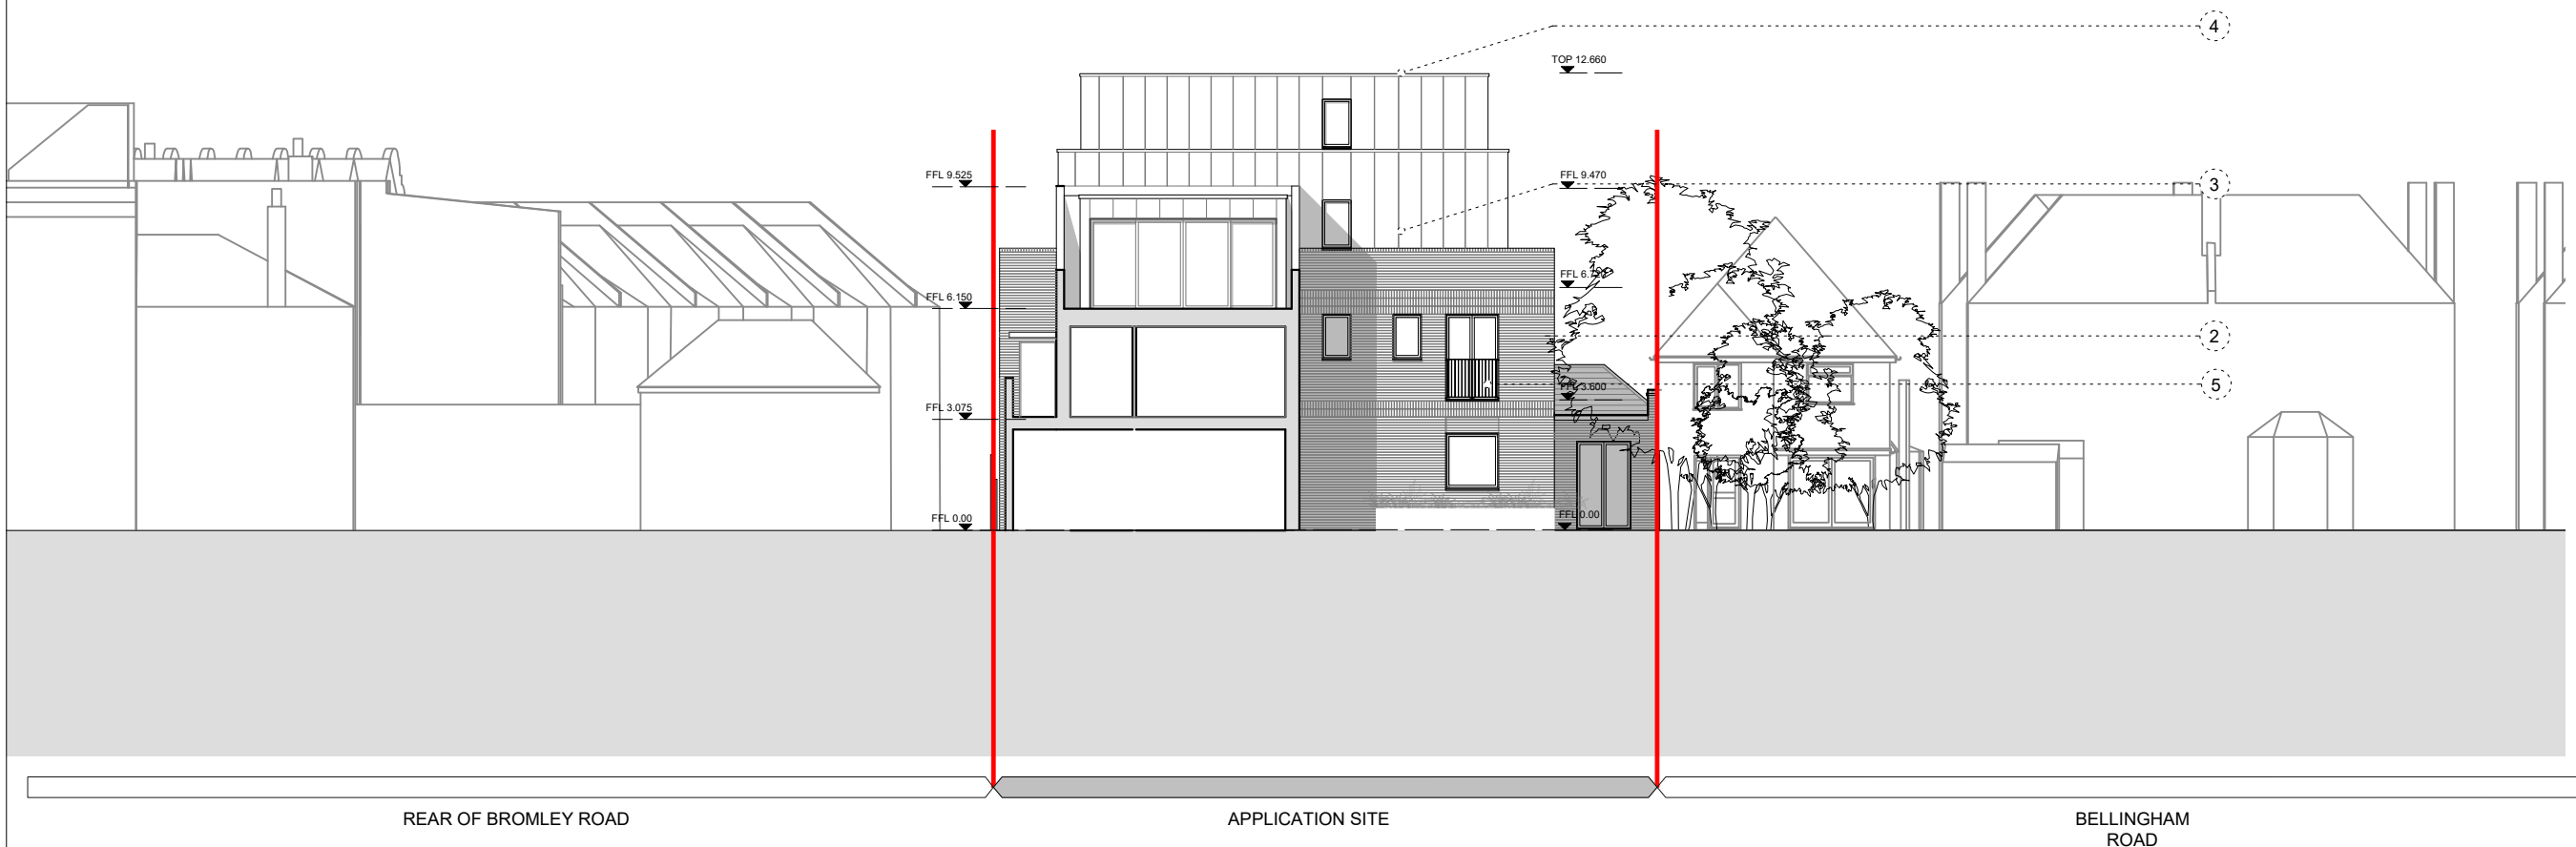

Rev.	Date	Description
P1	13.05.21	Planning application issue

## NEWTON ARCHITECTURE LTD

e. alistair@newtonarchitecture.co.uk

Project <b>4 Bellingham Road</b>		
Title <b>Proposed Section BB</b>		
Drawing no. <b>2002 - PL - 631</b>		
Date 13.05.21	Rev. P1	Scale 1:200@A3/1:100@A1
© Newton Architecture Ltd		