


PLANNING


- Note:
- For planning purposes only
 - Levels may vary by +/-25cm

- Key:
- Site Boundary
- Material Key
- 1 Timber fence to replace existing
 - 2 Pale brickwork
 - 3 Metal cladding panel
 - 4 Metal coping
 - 5 Metal railings
 - 6 Metal gate
 - 7 Semi-open metal screen
 - 8 Metal framed obscured double glazed windows

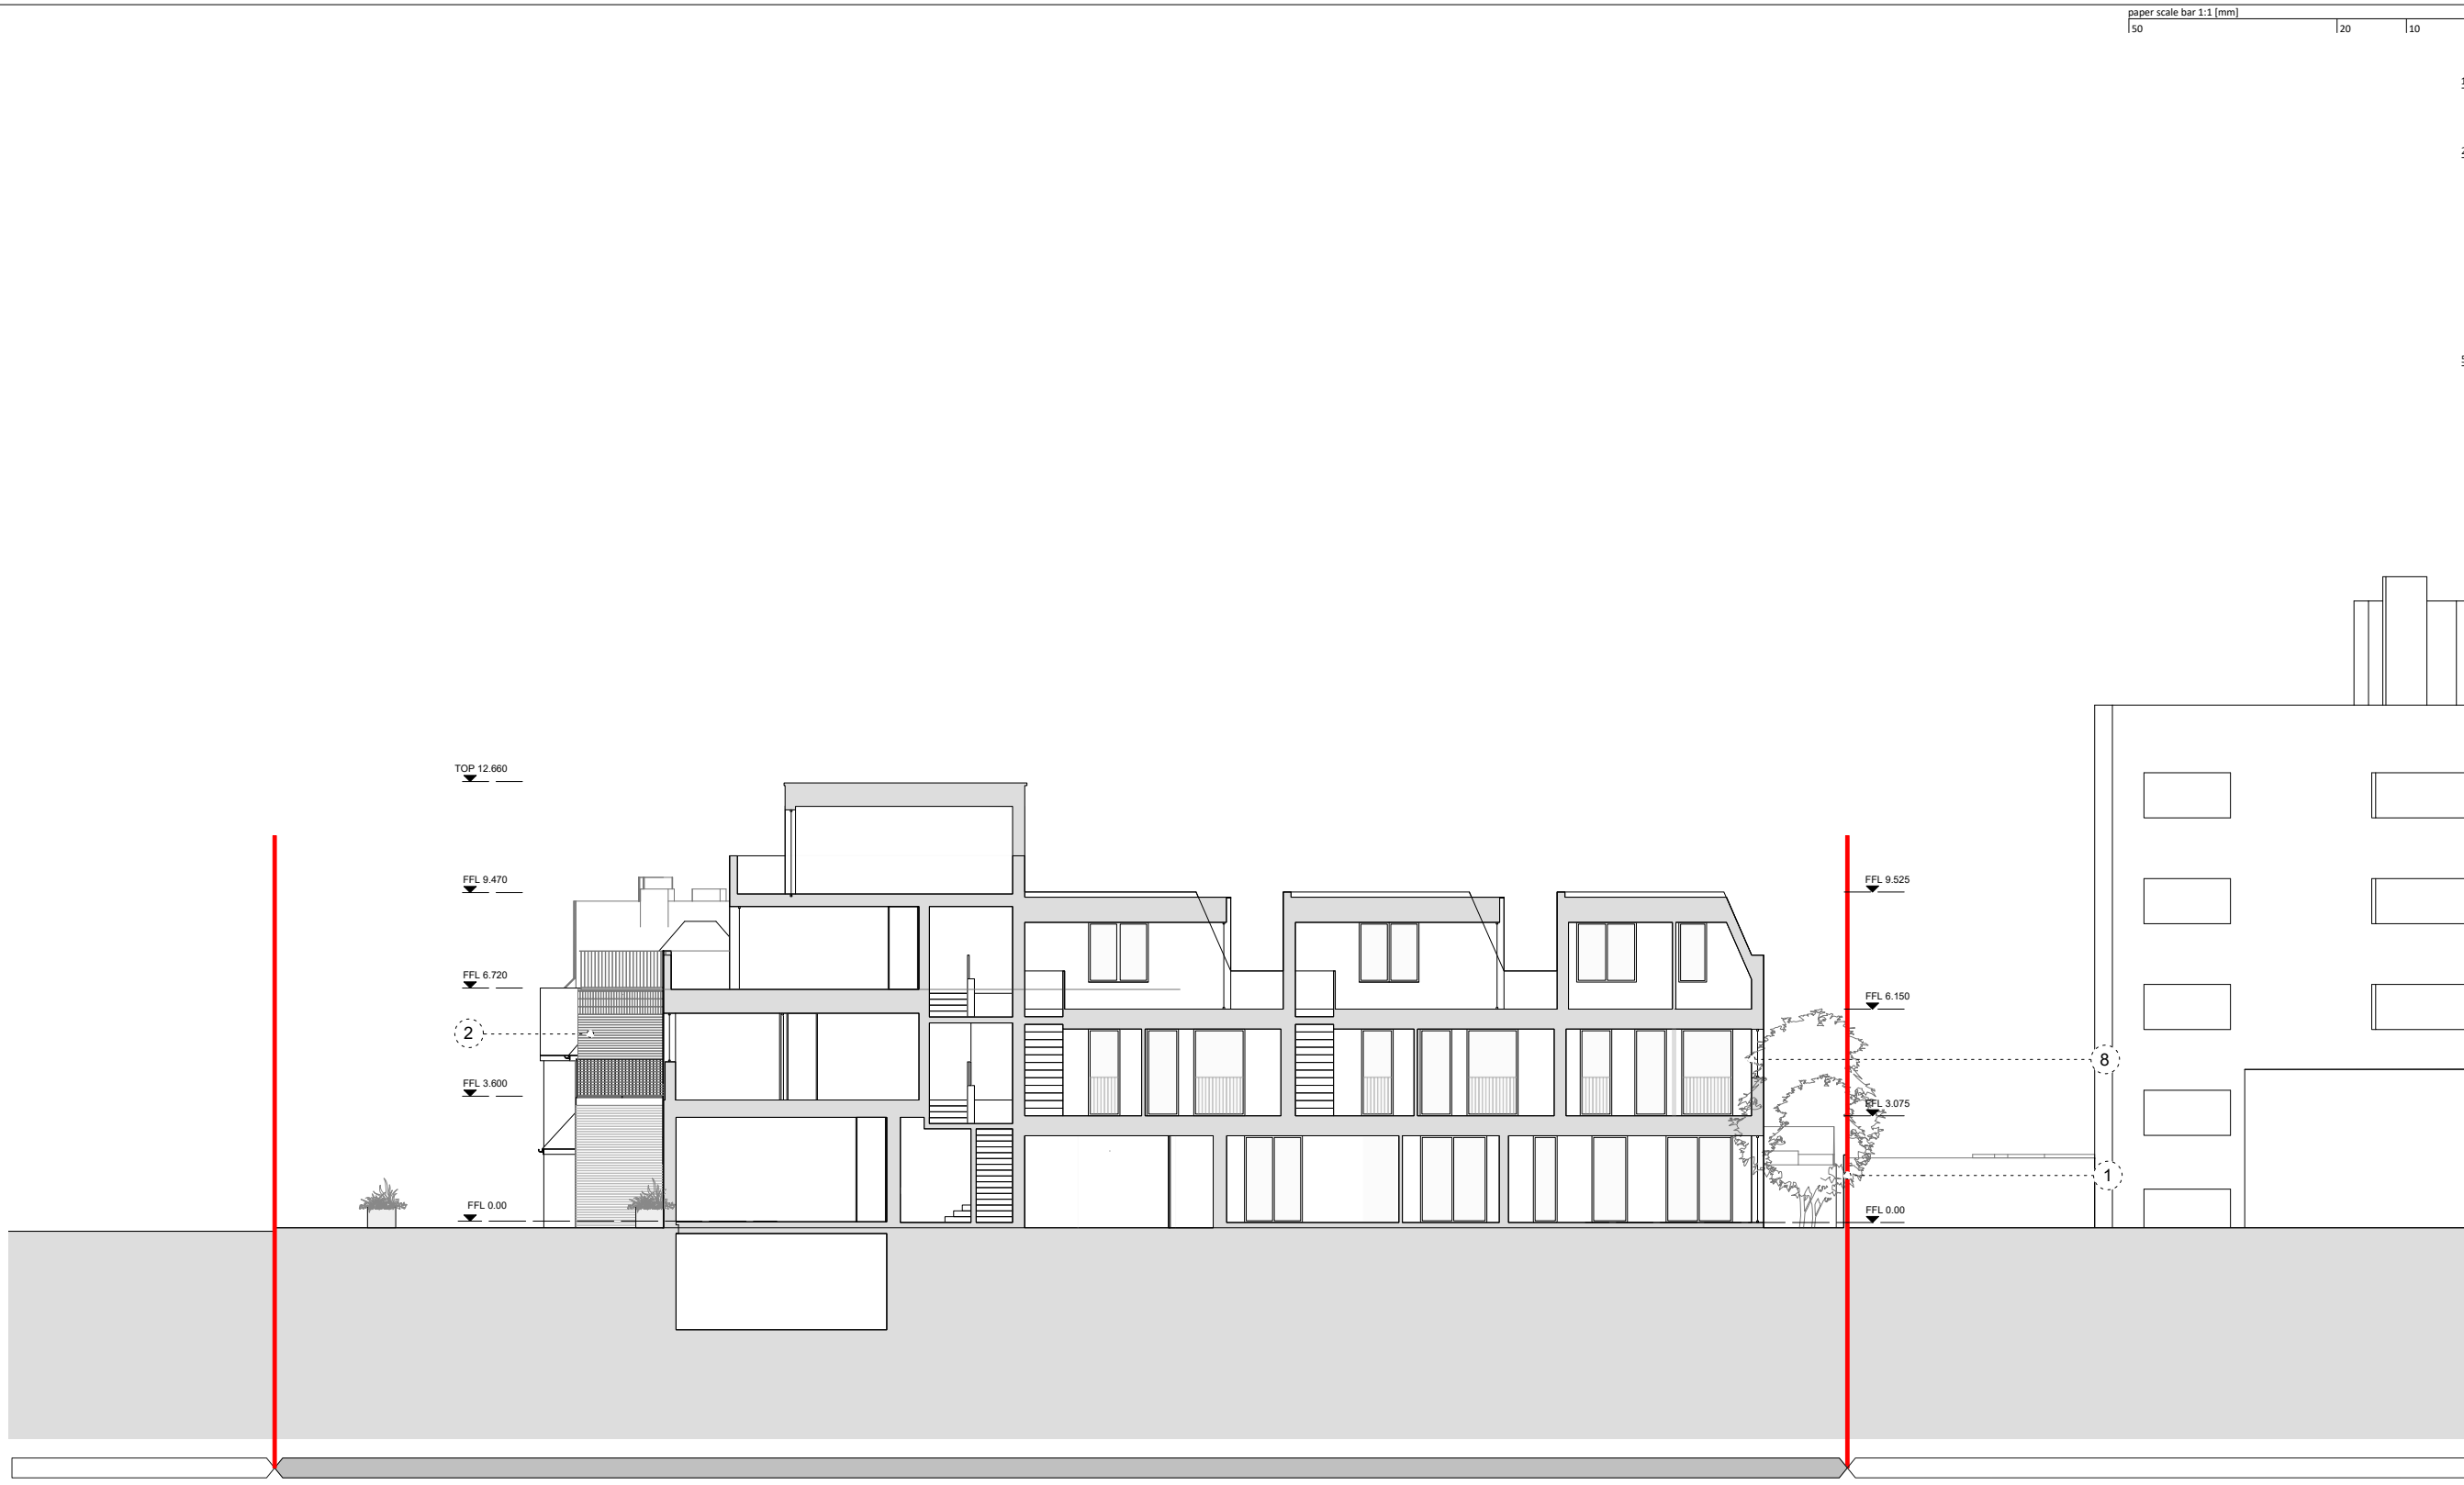

TOP 12.660
 FFL 9.470
 FFL 6.720
 FFL 3.600
 FFL 0.00

FFL 9.525
 FFL 6.150
 FFL 3.075
 FFL 0.00

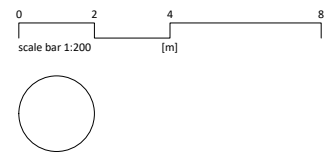

Rev.	Date	Description
P1	13.05.21	Planning application issue

BELLINGHAM ROAD

APPLICATION SITE

PASSFIELDS ESTATE

NEWTON
 ARCHITECTURE LTD

e. alistair@newtonarchitecture.co.uk

Project 4 Bellingham Road		
Title Proposed Section AA		
Drawing no. 2002 - PL - 630		
Date 13.05.21	Rev. P1	Scale 1:200@A3/1:100@A1
© Newton Architecture Ltd		