
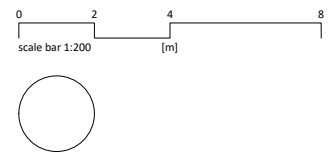


PLANNING

Note:

- For planning purposes only
- Levels may vary by +/-25cm

- Key:
- Site Boundary
- Material Key
- 1 Timber fence to replace existing
 - 2 Pale brickwork
 - 3 Metal cladding panel
 - 4 Metal coping
 - 5 Metal railings
 - 6 Metal gate
 - 7 Semi-open metal screen
 - 8 Metal framed obscured double glazed windows
 - 9 Obscured glass privacy screen
 - 10 Existing brickwork

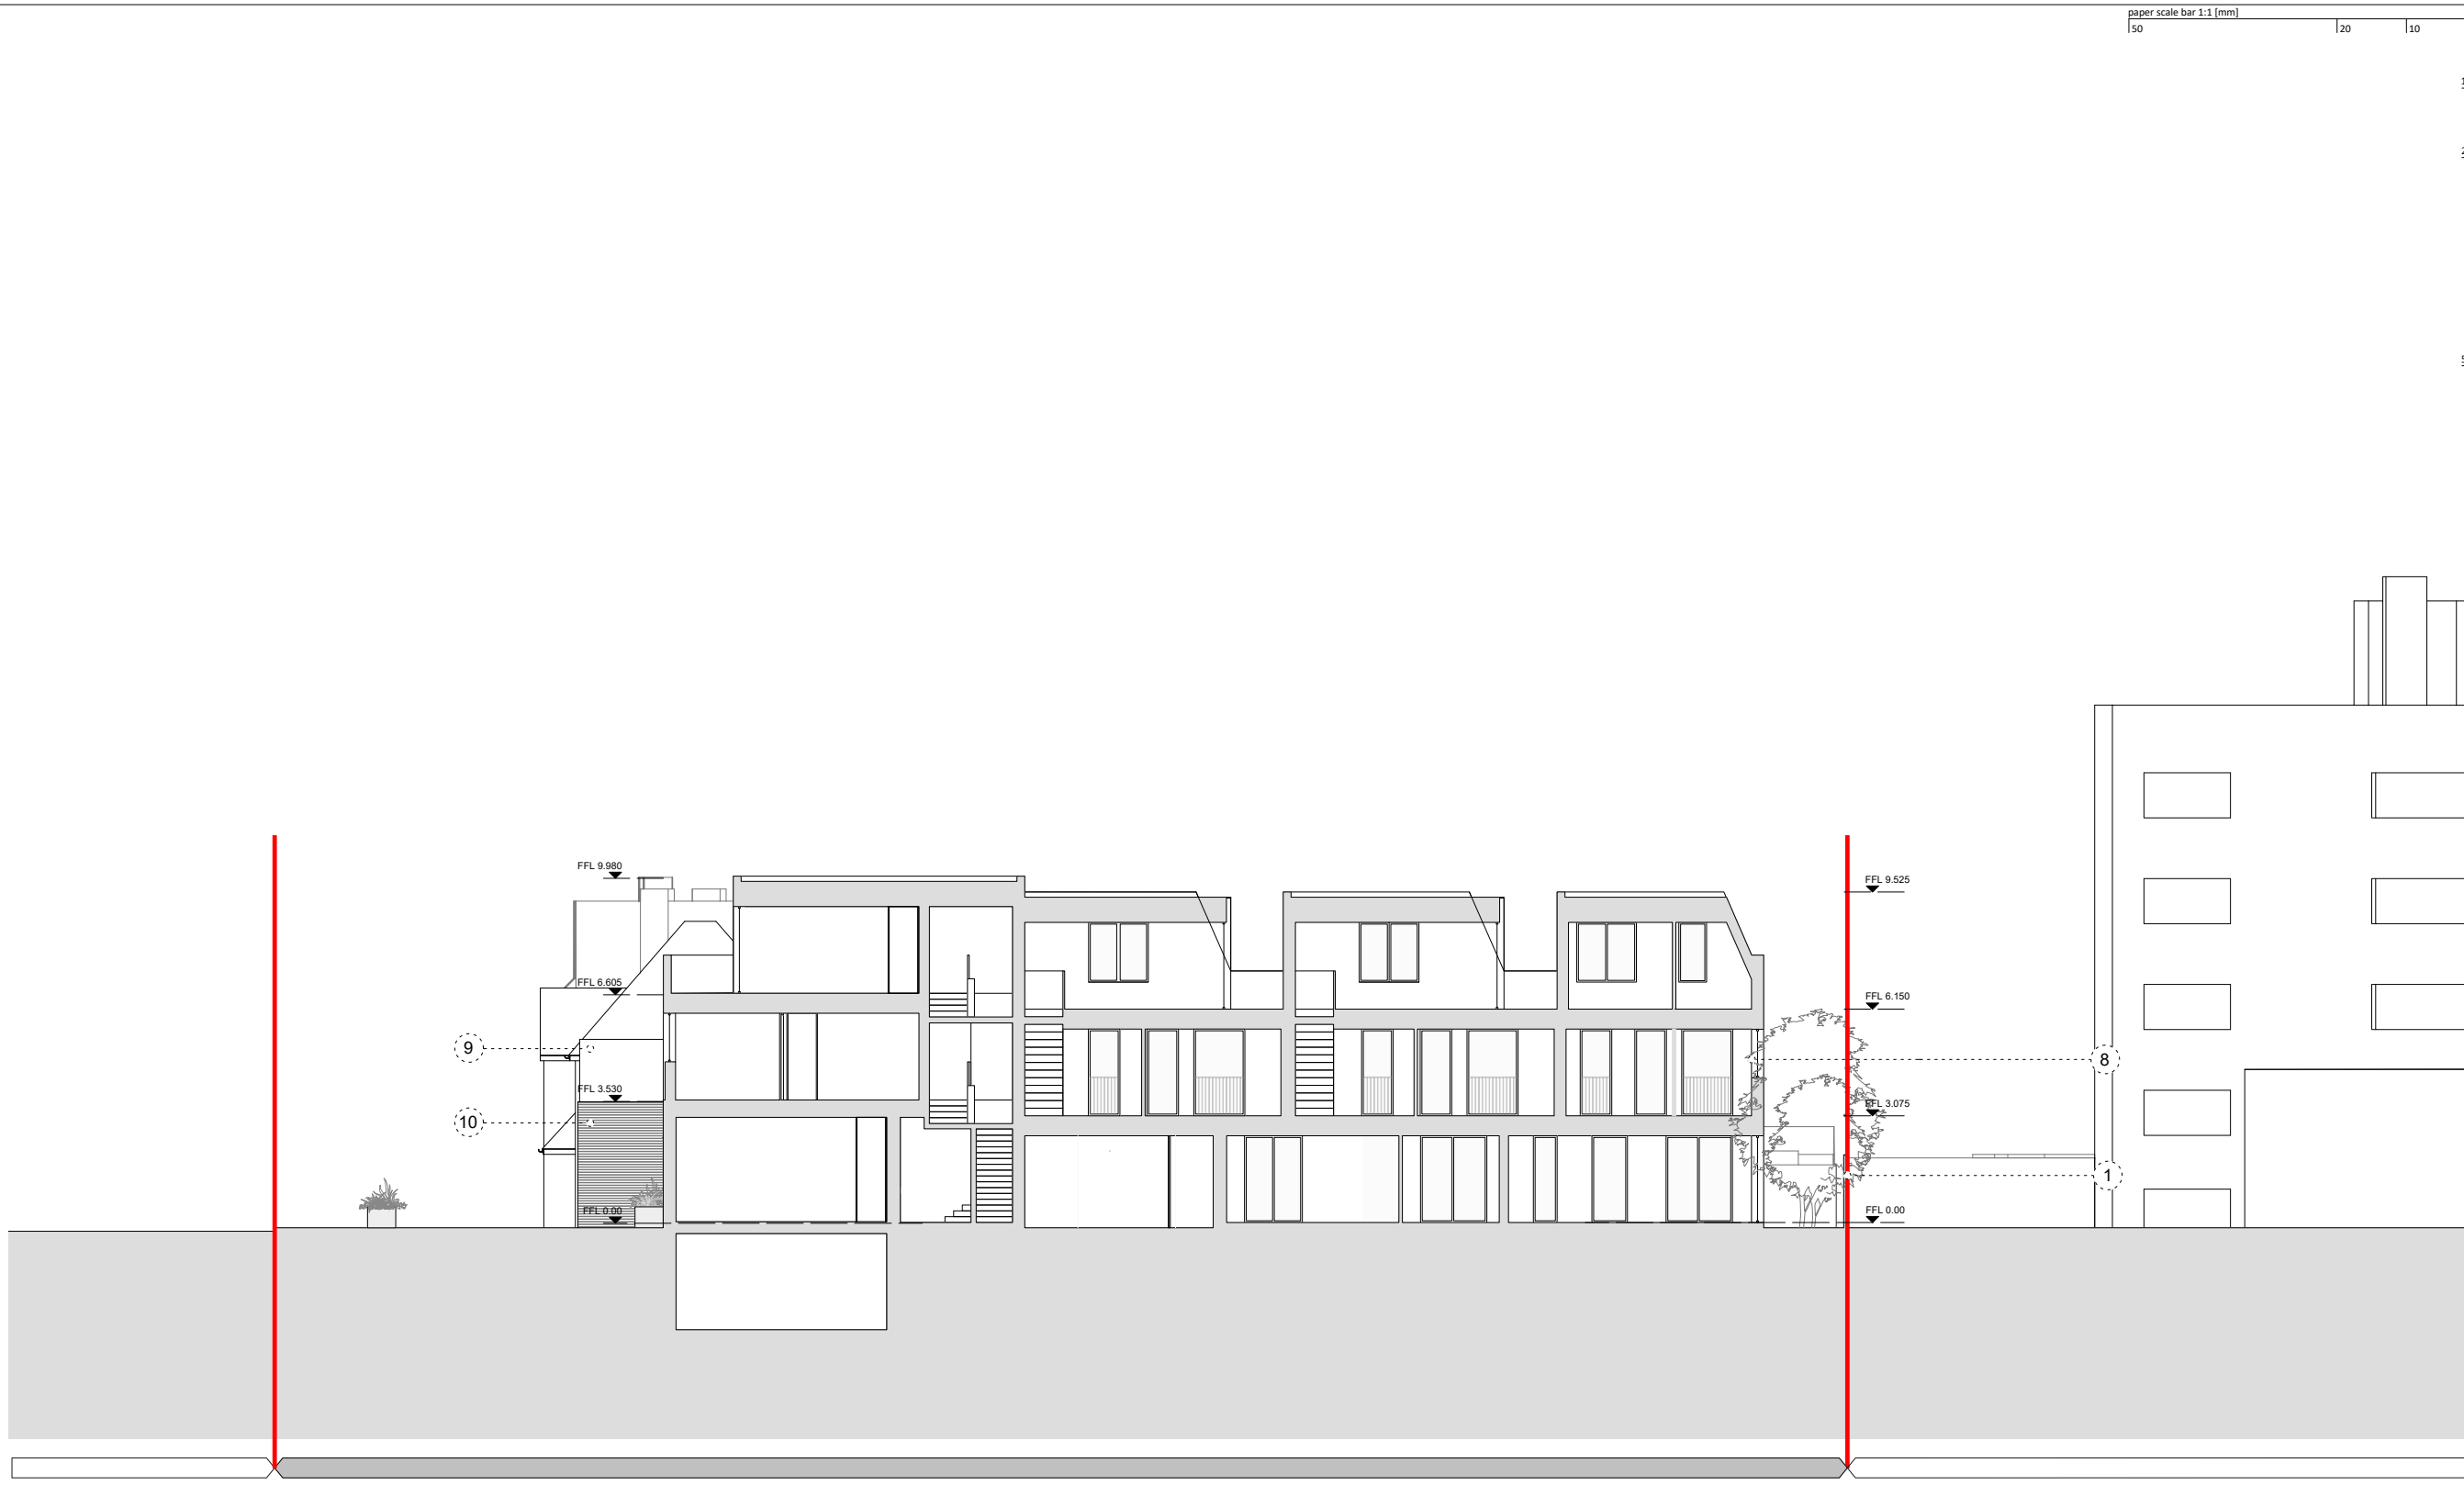

Rev.	Date	Description
P1	13.05.21	Planning application issue

BELLINGHAM ROAD

APPLICATION SITE

PASSFIELDS ESTATE

AS CONSENTED IN
APPLICATION:
DC/20/119746

NEWTON

ARCHITECTURE LTD

e. alistair@newtonarchitecture.co.uk

Project 4 Bellingham Road		
Title Existing Section AA		
Drawing no. 2002 - EX - 530		
Date 13.05.21	Rev. P1	Scale 1:200@A3/1:100@A1
© Newton Architecture Ltd		