


CONTRACTORS MUST CHECK ALL DIMENSIONS - ONLY WORK FROM FIGURED DIMENSIONS - DISCREPANCIES MUST BE REPORTED IMMEDIATELY TO THE ARCHITECT TO AWAIT INSTRUCTIONS BEFORE PROCEEDING

IF IN DOUBT - ASK

DATE: REVISION:

01.07.2021 **A** External wall material updated.
Oak Barn layout updated.
Addition of roof lights.

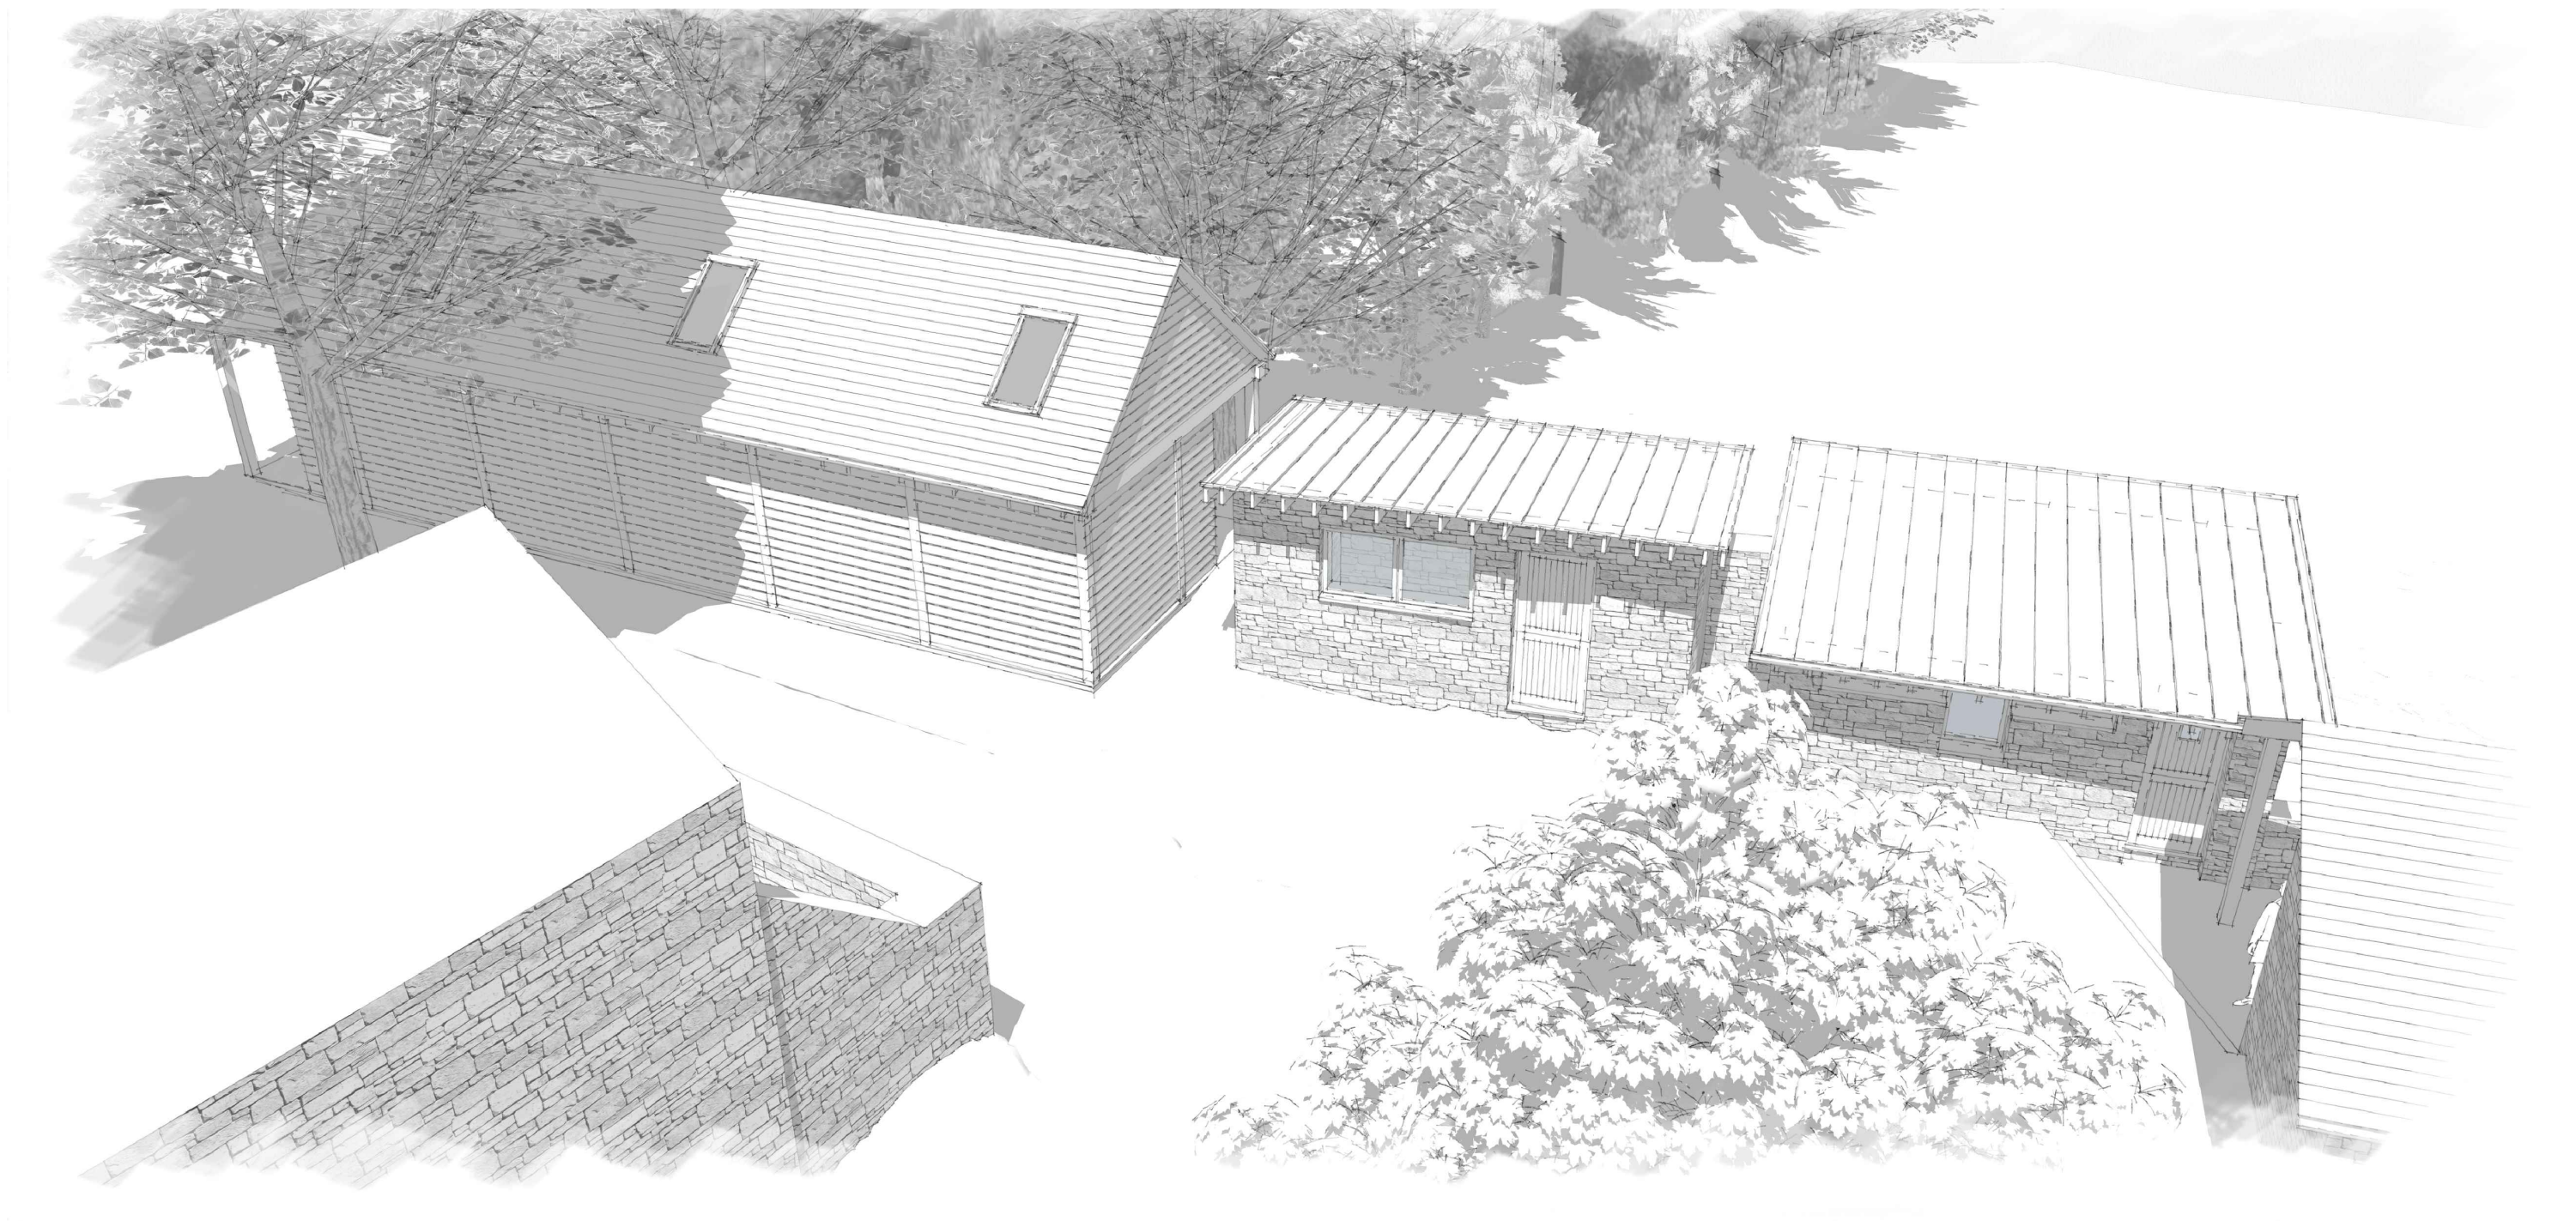

ARTISTS IMPRESSION - BARN AERIAL VIEW



BEN WHITE ARCHITECTURE LIMITED
T: 01872 858865 E: info@benwhitearchitecture.co.uk
www.benwhitearchitecture.co.uk

PROJECT TITLE:
ALTERATIONS & EXTENSION TO
BROOK COTTAGE
NEW MILL

DRAWING STATUS:
PLANNING
SCALE: N/A @ A3

DATE:
25.06.2020
DRAWN: NJ / BW

PROJECT NO.:
20026.3.0022

STAGE:
DRAWING NO.:
REVISION:
A