
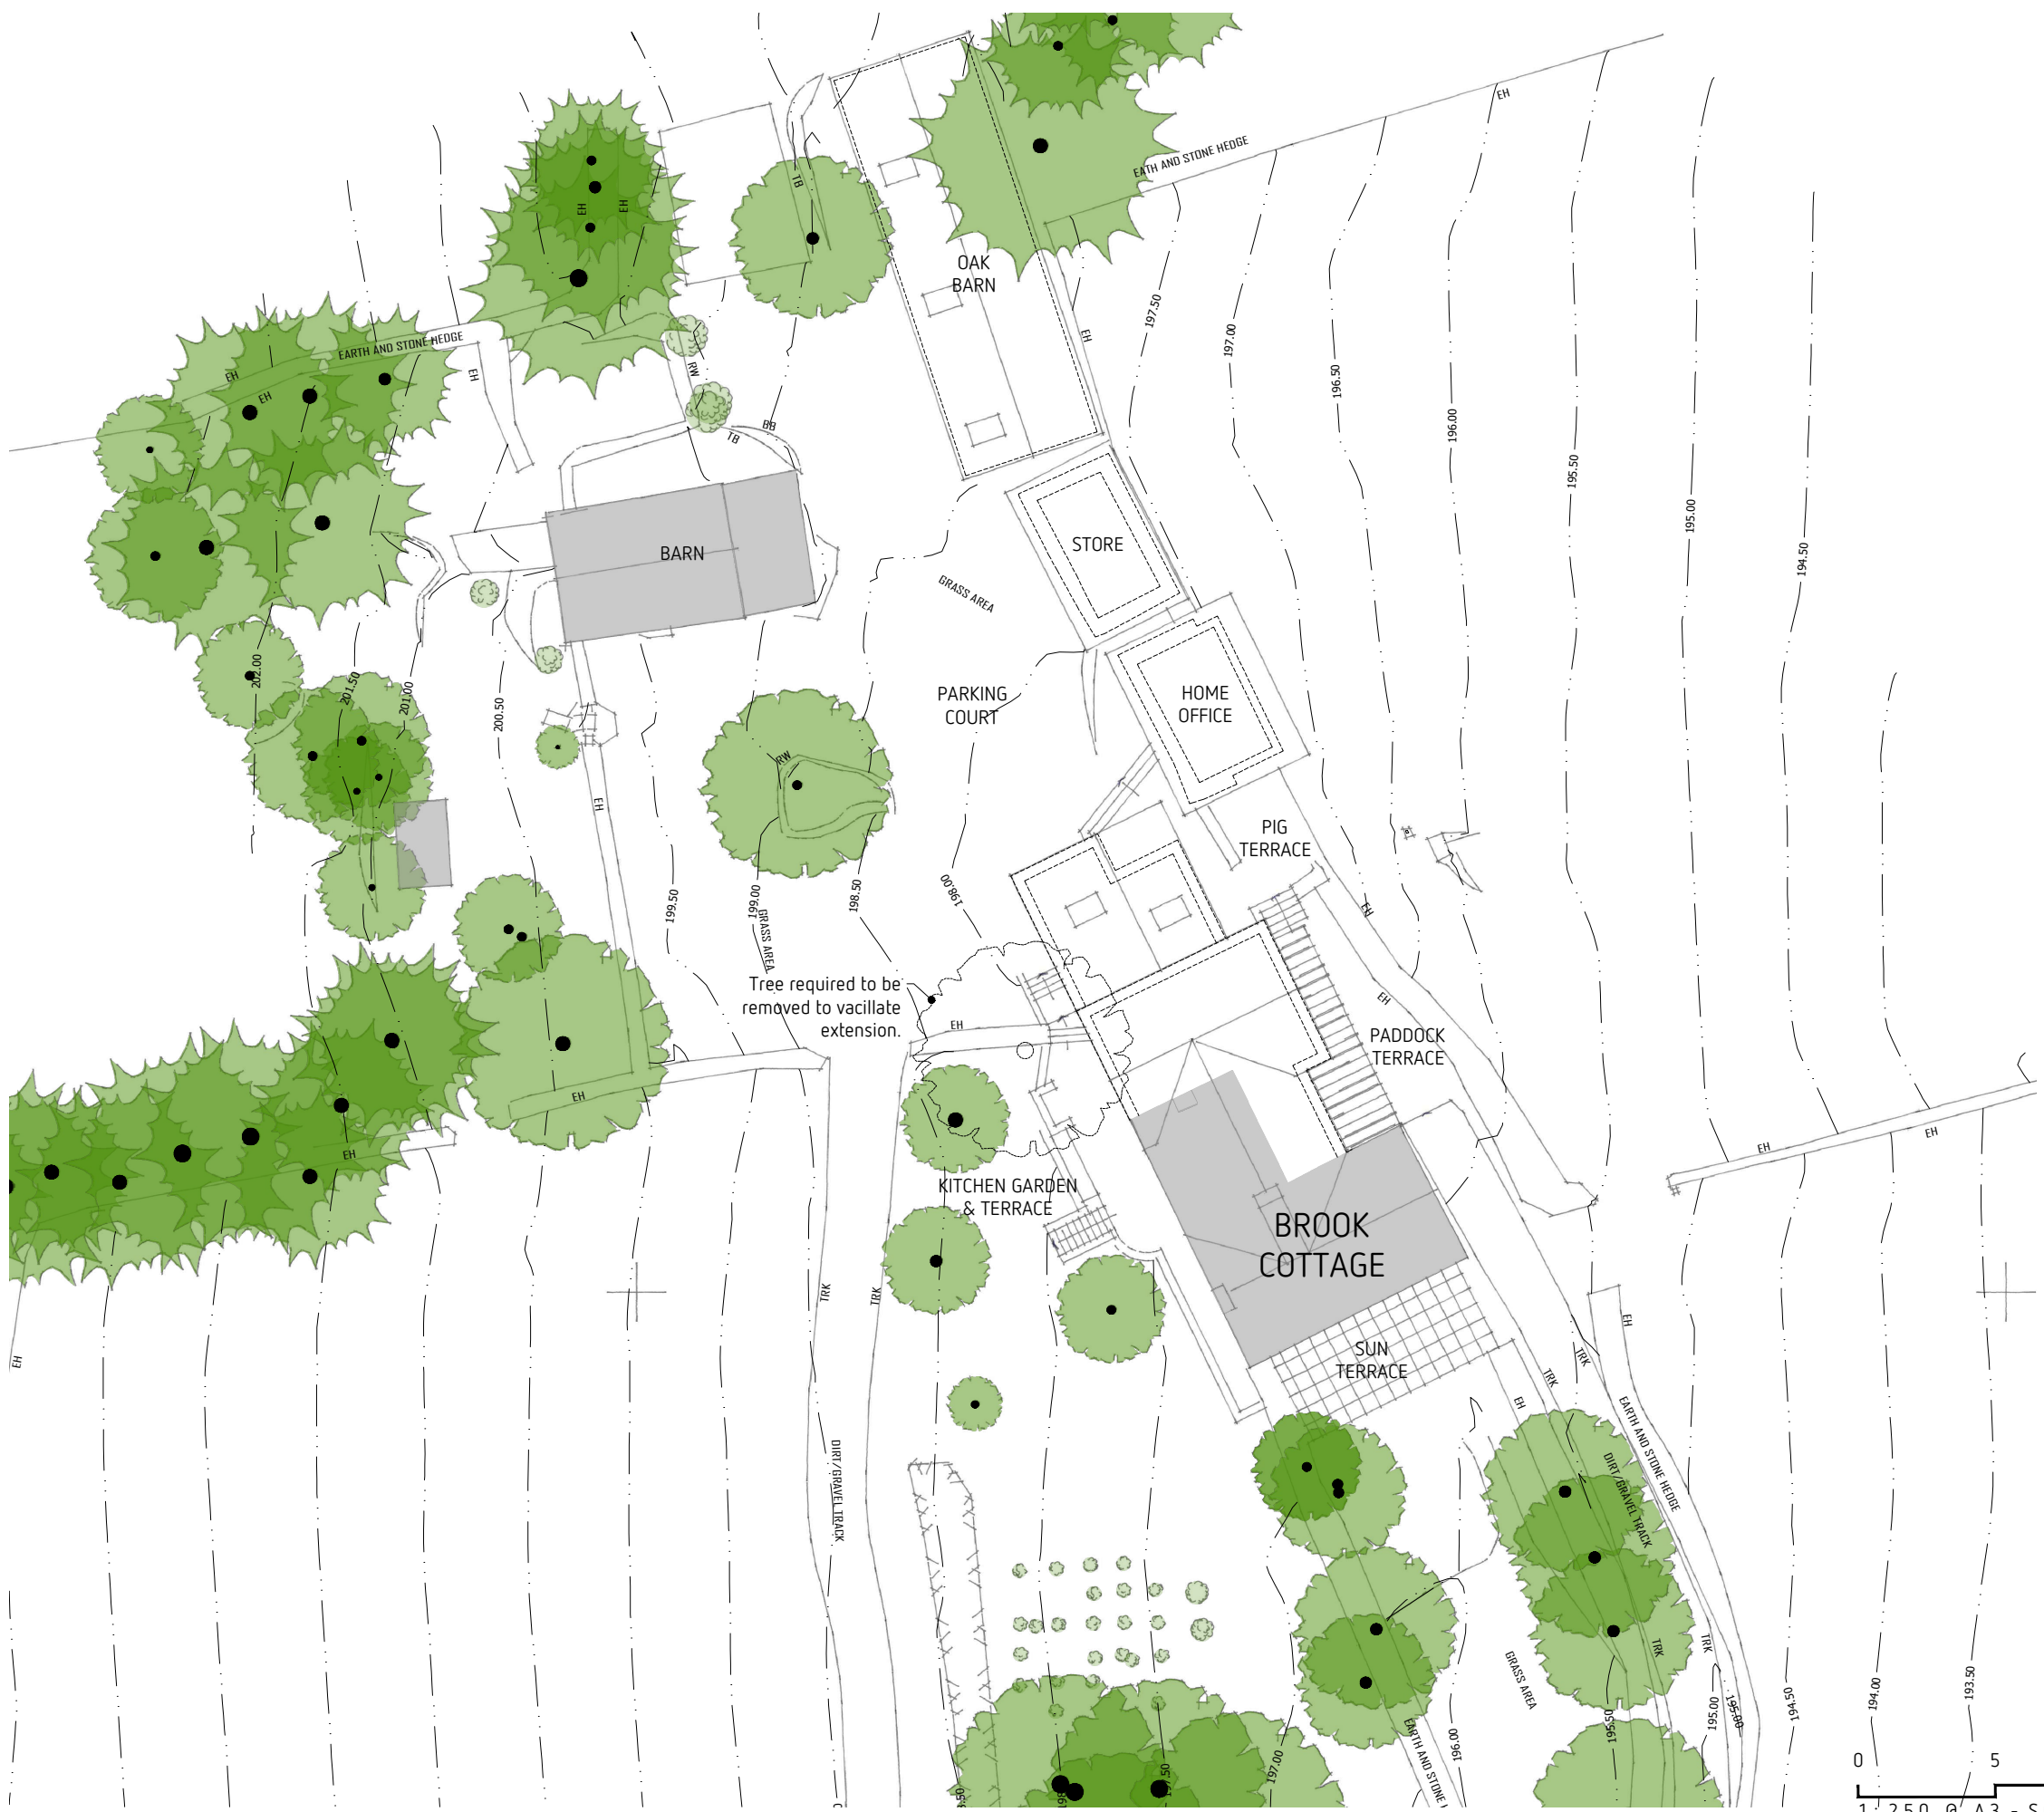


CONTRACTORS MUST CHECK ALL DIMENSIONS - ONLY WORK FROM FIGURED DIMENSIONS - DISCREPANCIES MUST BE REPORTED IMMEDIATELY TO THE ARCHITECT TO AWAIT INSTRUCTIONS BEFORE PROCEEDING

**IF IN DOUBT - ASK**

DATE:	REVISION:
07.01.2021	<b>A</b> Additional of removed trees and notes.
01.07.2021	<b>B</b> Oak Barn updated.

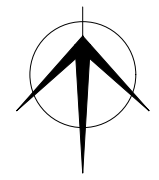

**SITE LAYOUT PLAN**

 **BEN WHITE ARCHITECTURE LIMITED**  
T: 01872 858865 E: info@benwhitearchitecture.co.uk  
www.benwhitearchitecture.co.uk

PROJECT TITLE:  
**ALTERATIONS & EXTENSION TO  
BROOK COTTAGE  
NEW MILL**

DRAWING STATUS:  
**PLANNING**  
SCALE: 1:250 @ A3

DATE:  
**16.04.2020**  
DRAWN: PRIME/ BWA

PROJECT NO.: **20026.3.0010** STAGE: DRAWING NO.: **B** REVISION: **B**