


CONTRACTORS MUST CHECK ALL DIMENSIONS - ONLY WORK FROM FIGURED DIMENSIONS - DISCREPANCIES MUST BE REPORTED IMMEDIATELY TO THE ARCHITECT TO AWAIT INSTRUCTIONS BEFORE PROCEEDING

IF IN DOUBT - ASK

DATE: 01.07.2021 REVISION: **A** Oak Barn layout updated. Addition of roof lights.

PROPOSED EXTERNAL MATERIALS

- BARN ROOF FINISH:
NATURAL SLATE
SINGLE PLY MEMBRANE
- BARN EXTERNAL WALLS:
NATURAL STONE
CLADDING BOARDS
- BARN WINDOWS / EXTERNAL DOORS:
DOUBLE / SINGLE GLAZED TIMBER / uPVC / ALUMINIUM / METAL FRAMES

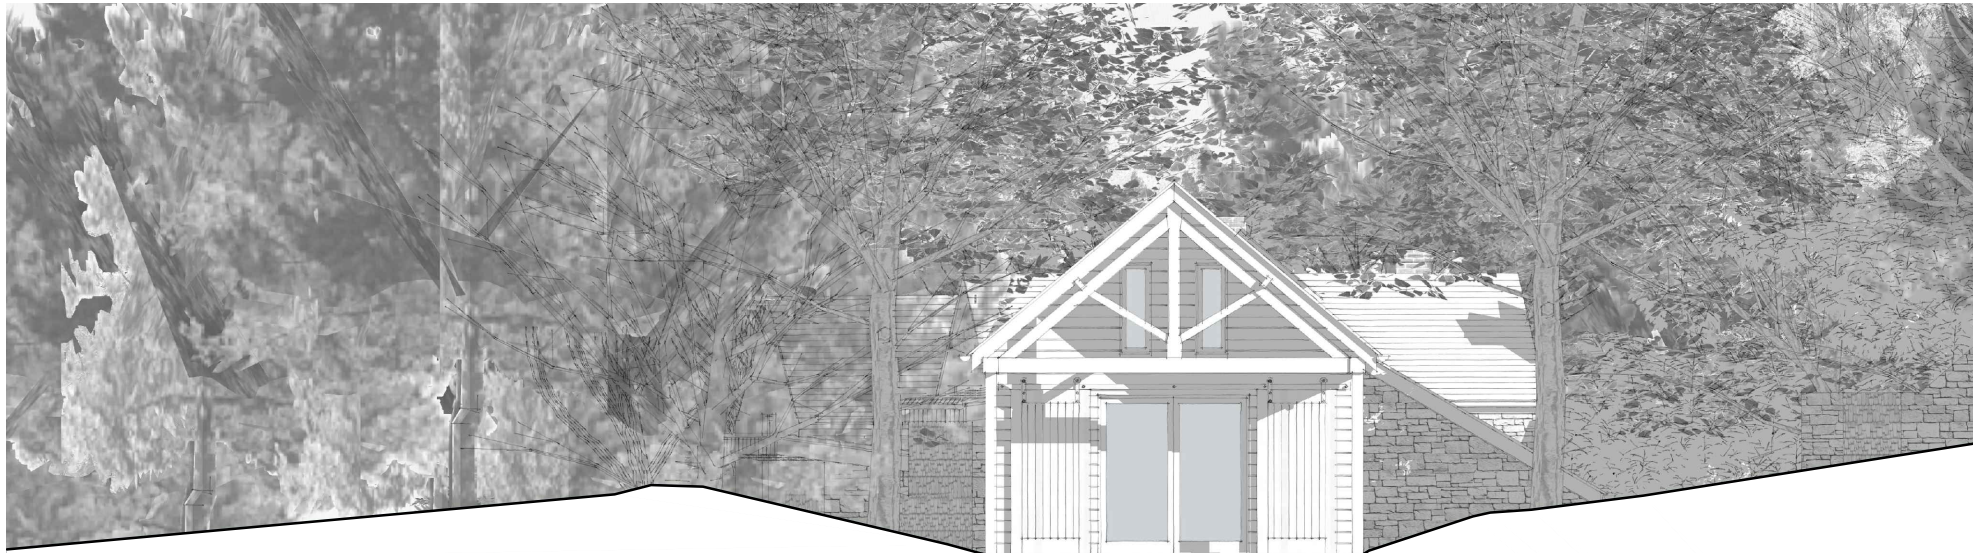

NORTH ELEVATION



WEST ELEVATION

