


Concrete roof tiles to match existing
Wet dash render to match existing
Basecourse to match existing house
Anthracite upvc windows, doors and gutters
Anthracite upvc eaves and soffits

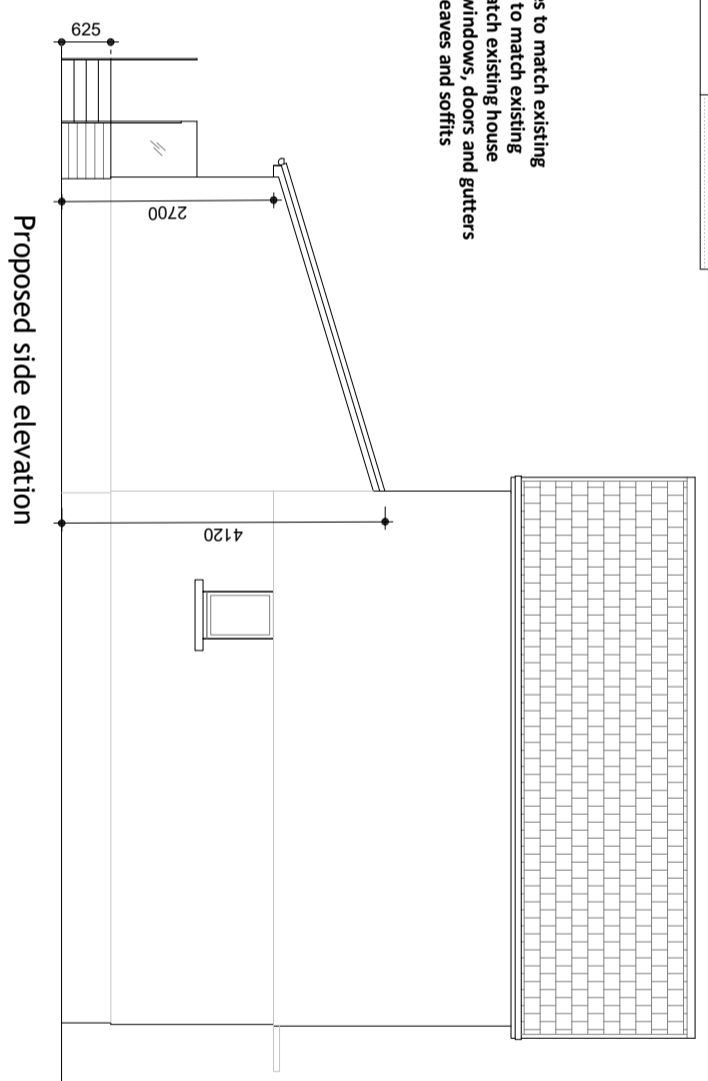

This drawing is the property of Arc Architectural Services Copyright is reserved by them and the drawing is issued on the condition that it is not copied, reproduced, related or disclosed to any unauthorised person, either wholly or in part without the consent in writing of Arc Architectural Services N.B. any variations between stated dimensions and site dimensions should be reported to the surveyor prior to work being executed.

Notes:
Do not scale from drawing
All dimensions to be confirmed on site and any discrepancies notified to Arc Architectural Services
This drawing is solely for the purposes of obtaining Local Authority Approval. Additional information may be required for construction purposes. No liability will be accepted for any omission from this drawing should the drawing be used for construction purposes.

Mr. & Mrs. Irvine
33 Doon Crescent
Bearsden
G61 1ES

Proposed Extension
Proposed plans and elevations

SCALE 1:50/1:100 DATE Jun '21 BY
DWG NO P-647-002 REV

arc architectural services ltd.
t 0141 844 0039 e mail@arcarchitecture.com
www.arcarchitecture.com
25 Cortmalaw Avenue, Glasgow, G33 1TE