
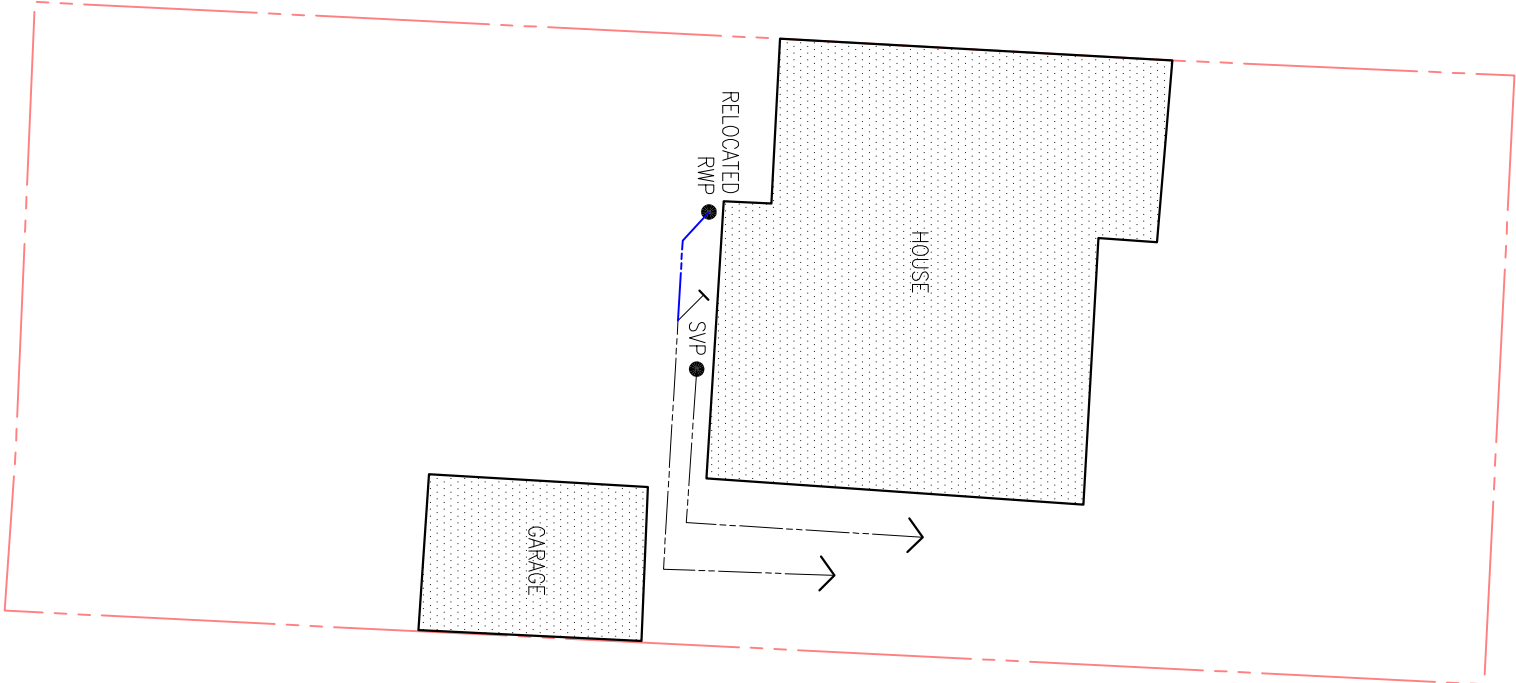




Do not scale from this drawing. If in doubt, ask. This drawing is the property of Stewart Drawing Services and must not be copied, reproduced or disclosed other than for the purposes of this project.

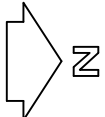

--- Denotes new SW drainage.



Block Plan as Proposed

1:200

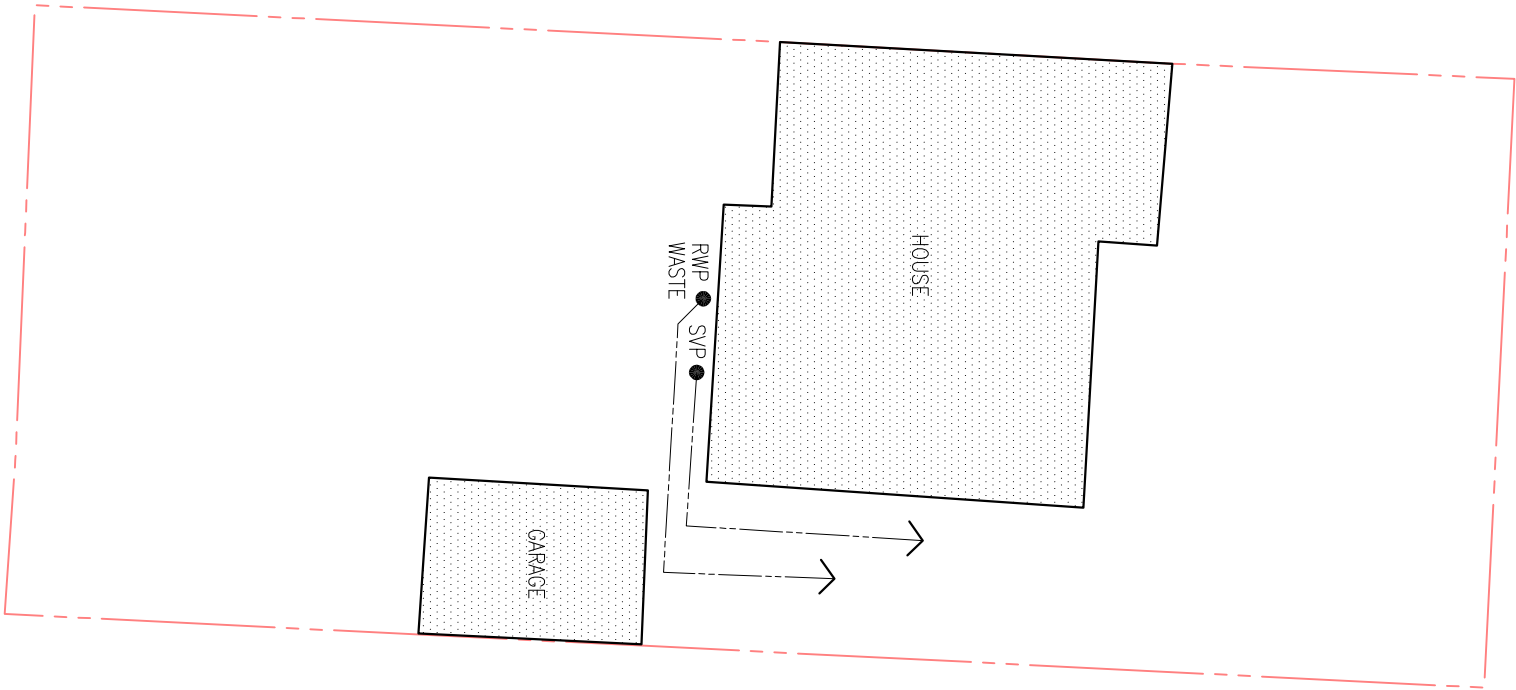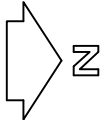

Block Plan as Existing

1:200

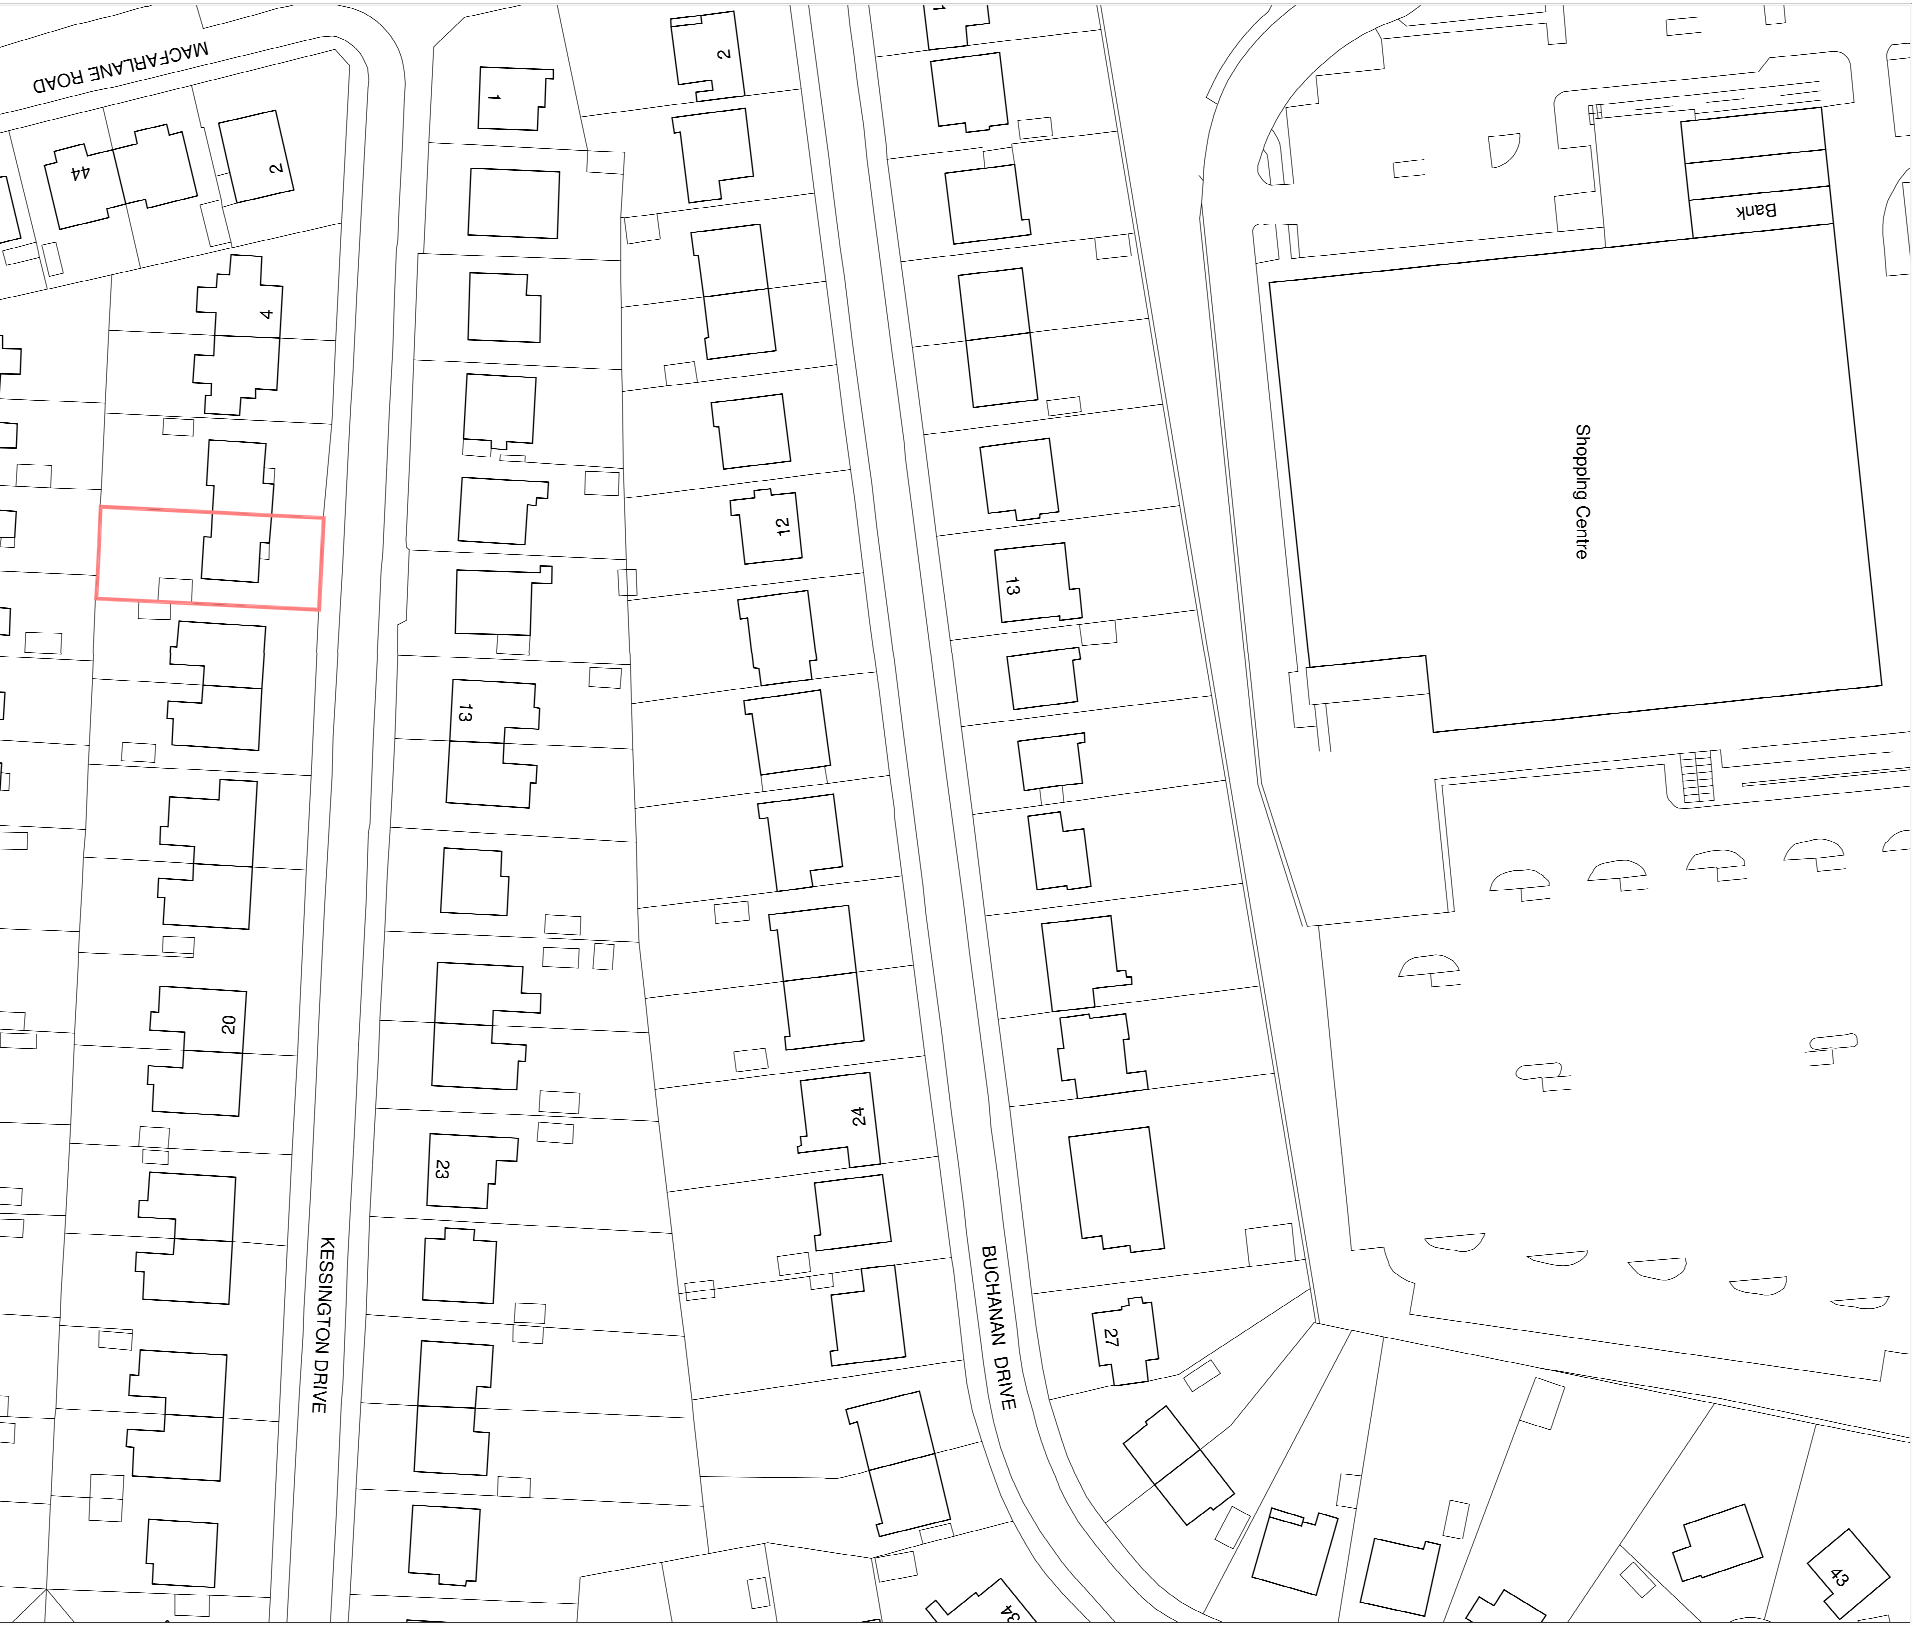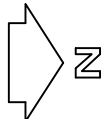

Location Plan – 1:1250

Rev	Date	Details
Stewart Drawing Services		
11 Balmoral Drive Beardsden G61 1DH		
tel : 07967 613094 email : john@stewartdrawing.com		
Planning & Building Warrant		
Proposed Alterations for Mr. & Mrs Cowan 10 Kessington Drive, Beardsden G61 2HG - Location & Block Plans		
Scale		Drawn By
-		A2 John Stewart
Date	Drawing No.	
June 2021	21021-03	
	Rev	