



ACCOMMODATION SCHEDULE :

- 01 - ENT. VEST.
- 02 - HALL AND STAIRWELL
- 03 - W.C
- 04 - UTILITY
- 05 - FAMILY ROOM/BEDROOM
- 06 - GARAGE

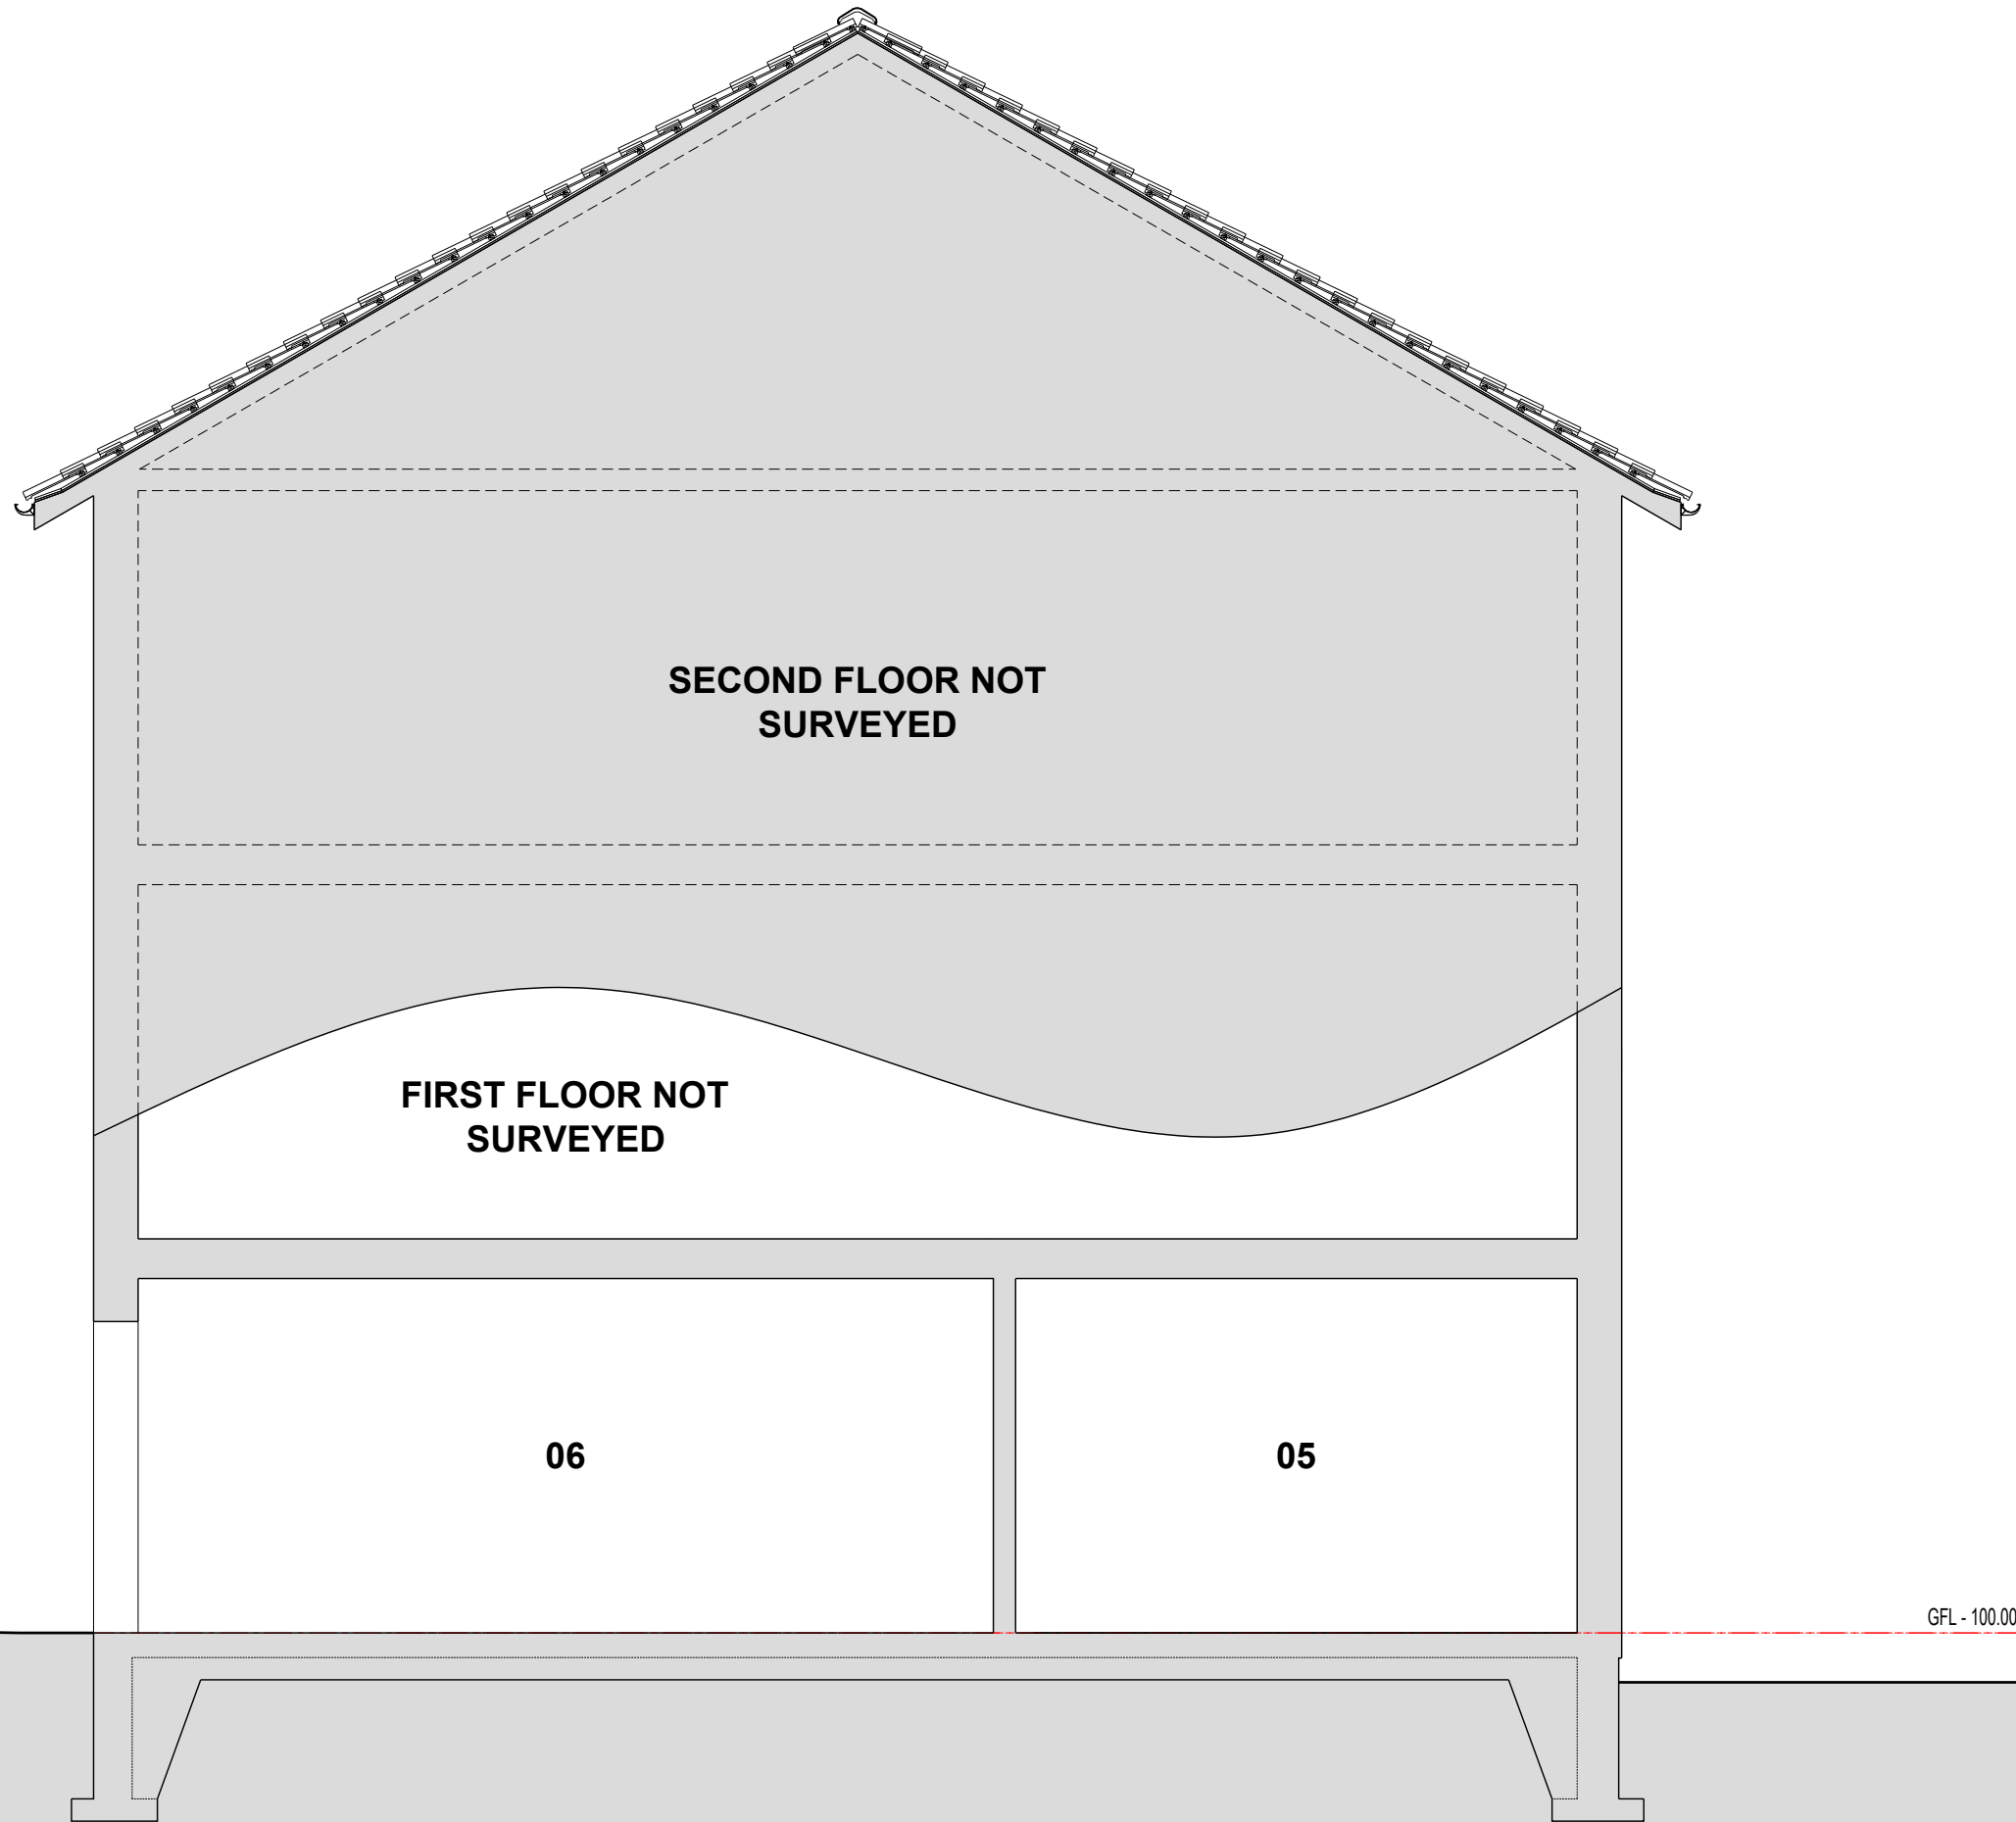

SECTION A-A
1:50 @ A3

Notes

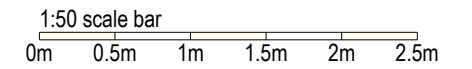

STATUTORY APPLICATIONS

rev.	date	details	drwn	chkd

IMAC Architecture

A: 5 Hawthorn Place Blairgowrie PH10 6UP

W: www.imacarchitecture.co.uk

E: ian@imacarchitecture.co.uk

T: 01250 873298 M: 07980 720 766

Job Title
CONVERSION OF GARAGE
at 22 HERDMAN PLACE, RATTRAY,
BLAIRGOWRIE, PERTSHIRE
for MR. & MRS. GOWRIE

Drawing Title
EXISTING SECTION

Scale.	1:50	Drwn.	ImcG
Original Size.	A3	Chkd.	ImcG
Appr.		Date.	APRIL 2021

Drawing No.
273/EX/400