



01 **Block Plan Proposed**
SCALE 1:500 @ A3

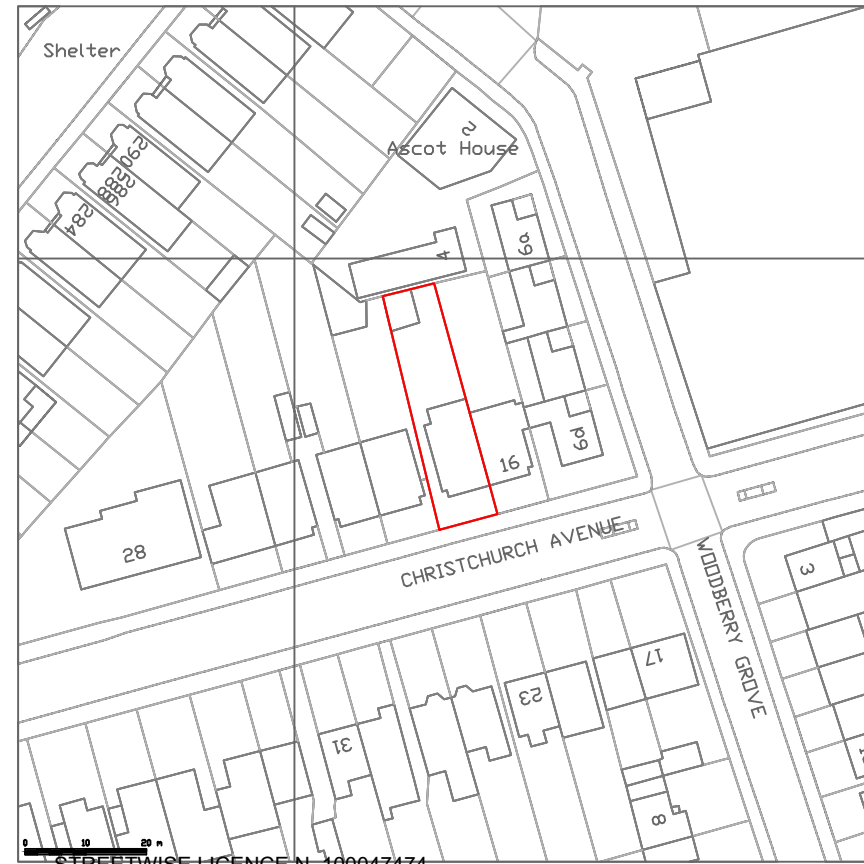

01 **Location Plan Existing**
SCALE 1:1250 @ A3

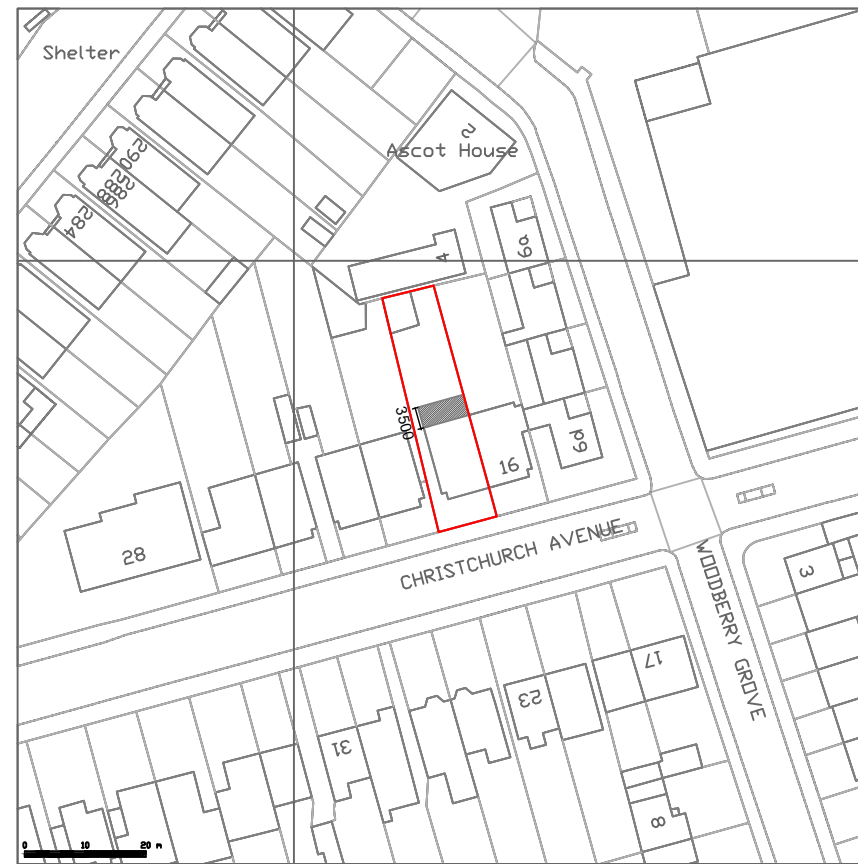

01 **Location Plan Proposed**
SCALE 1:1250 @ A3

**PRIOR
APPROVAL**

CLIENT
Mr. and Mrs.
Ahmed

PROJECT
Rear extension

PROJECT NO.
2104366

DATE
26/07/2021

CHECKED BY
PC/ML
DRAWN BY
NK

18 Christchurch
Avenue
N12 0DE
London

PNH_001



**PRIOR
APPROVAL**

CLIENT
Mr. and Mrs.
Ahmed

PROJECT
Rear extension

PROJECT NO.
2104366

DATE
26/07/2021

CHECKED BY
PC/ML

DRAWN BY
NK

18 Christchurch
Avenue
N12 0DE
London

PNH_002