


DO NOT SCALE FROM THIS DRAWING. THE AUTHOR OF THIS DRAWING TAKES NO RESPONSIBILITY FOR ANY DIMENSIONS OBTAINED BY MEASURING OR SCALING FROM THIS DRAWING AND NO RELIANCE MAY BE PLACED ON SUCH DIMENSIONS. ALL DIMENSIONS MUST BE CHECKED AND VERIFIED ON SITE BY THE CONTRACTOR BEFORE COMMENCING ANY WORK OR PRODUCING DRAWINGS. RML ARCHITECTURE MUST BE NOTIFIED IMMEDIATELY OF ANY ERRORS OR DISCREPANCIES PRIOR TO THE COMMENCEMENT OF WORK.

THIS DRAWING IS TO BE READ IN CONJUNCTION WITH ALL OTHER RELEVANT CONTRACT DRAWINGS, SCHEDULES AND SPECIFICATIONS.


THIS DRAWING AND ALL INFORMATION CONTAINED WITHIN IS THE SOLE PROPERTY OF RML ARCHITECTURE LTD AND MAY NOT BE REPRODUCED IN WHOLE OR PART WITHOUT WRITTEN PERMISSION FROM RML ARCHITECTURE LTD.

REV	DESCRIPTION	DATE	BY

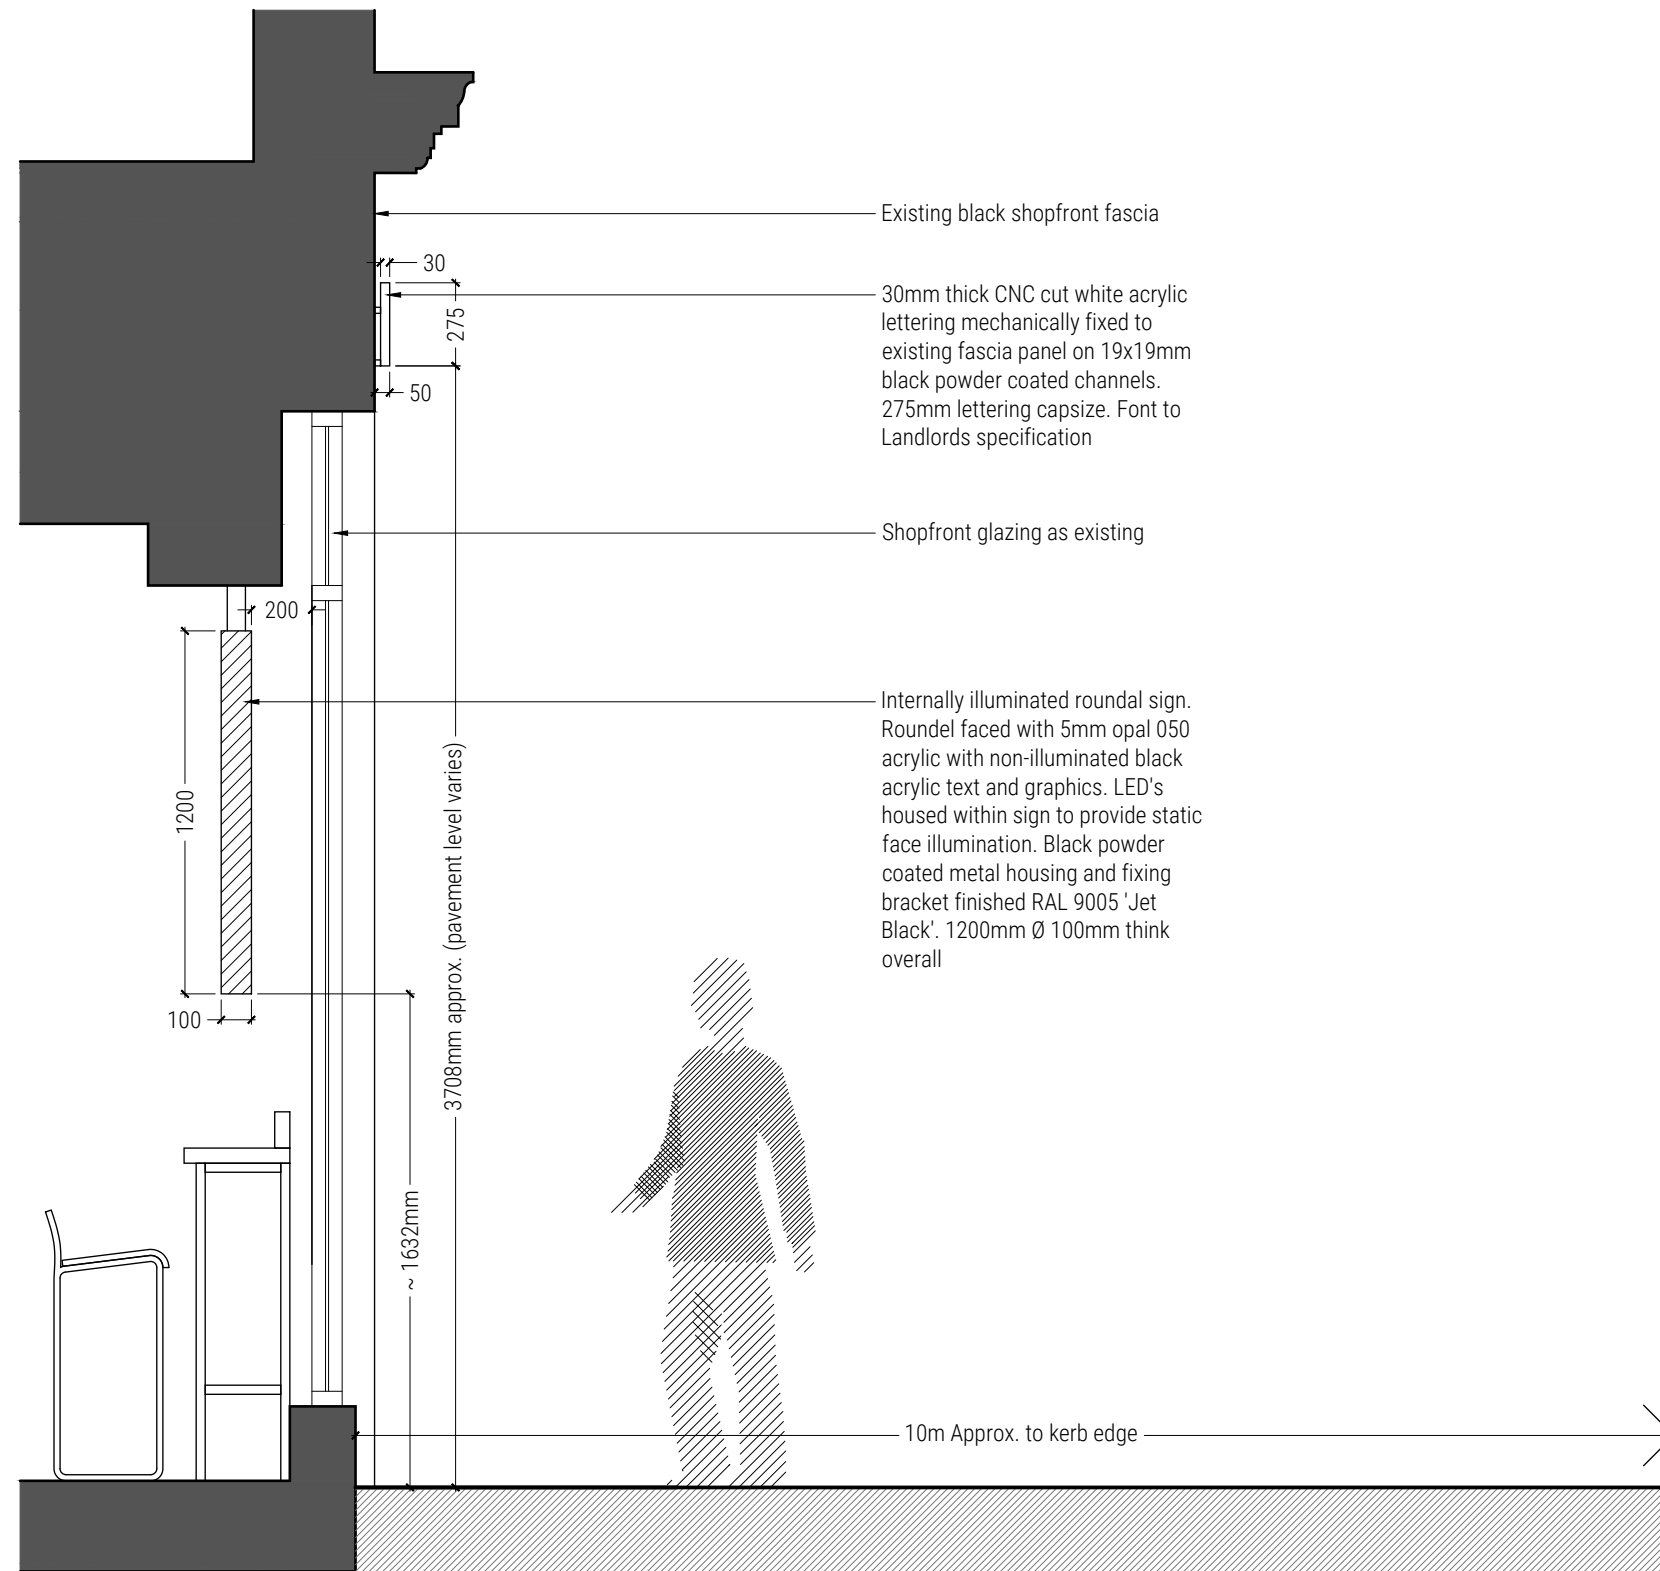

Section A: Typical Section Through Shop Front

Section location as noted on drawing 9553-P-04

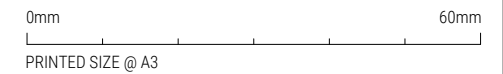

CLIENT



PROJECT

BLACK SHEEP SAUCHIEHALL ST
254 SAUCHIEHALL STREET
GLASGOW
G2 3EH

DRAWING TITLE

PROPOSED SECTION THROUGH
SHOPFRONT

PROJECT NUMBER

9553

DATE

JULY '21

SCALE

1:25 @ A3

DRAWN BY

RML

DRAWING NUMBER

9553-P-05

REVISION

-

DRAWING STATUS

APPROVAL

RMLArchitecture

FREEDOM WORKS CREATIVE HUB,
UNIT 7 HOVE BUSINESS CENTRE,
HOVE. BN3 6HA

SCALE - 1:25 @ A3

