

DO NOT SCALE FROM THIS DRAWING. THE AUTHOR OF THIS DRAWING TAKES NO RESPONSIBILITY FOR ANY DIMENSIONS OBTAINED BY MEASURING OR SCALING FROM THIS DRAWING AND NO RELIANCE MAY BE PLACED ON SUCH DIMENSIONS. ALL DIMENSIONS MUST BE CHECKED AND VERIFIED ON SITE BY THE CONTRACTOR BEFORE COMMENCING ANY WORK OR PRODUCING DRAWINGS. RML ARCHITECTURE MUST BE NOTIFIED IMMEDIATELY OF ANY ERRORS OR DISCREPANCIES PRIOR TO THE COMMENCEMENT OF WORK.

THIS DRAWING IS TO BE READ IN CONJUNCTION WITH ALL OTHER RELEVANT CONTRACT DRAWINGS, SCHEDULES AND SPECIFICATIONS.

THIS DRAWING AND ALL INFORMATION CONTAINED WITHIN IS THE SOLE PROPERTY OF RML ARCHITECTURE LTD AND MAY NOT BE REPRODUCED IN WHOLE OR PART WITHOUT WRITTEN PERMISSION FROM RML ARCHITECTURE LTD.


REV	DESCRIPTION	DATE	BY



Existing Sauchiehall Street Elevation



Existing Rose Street Elevation

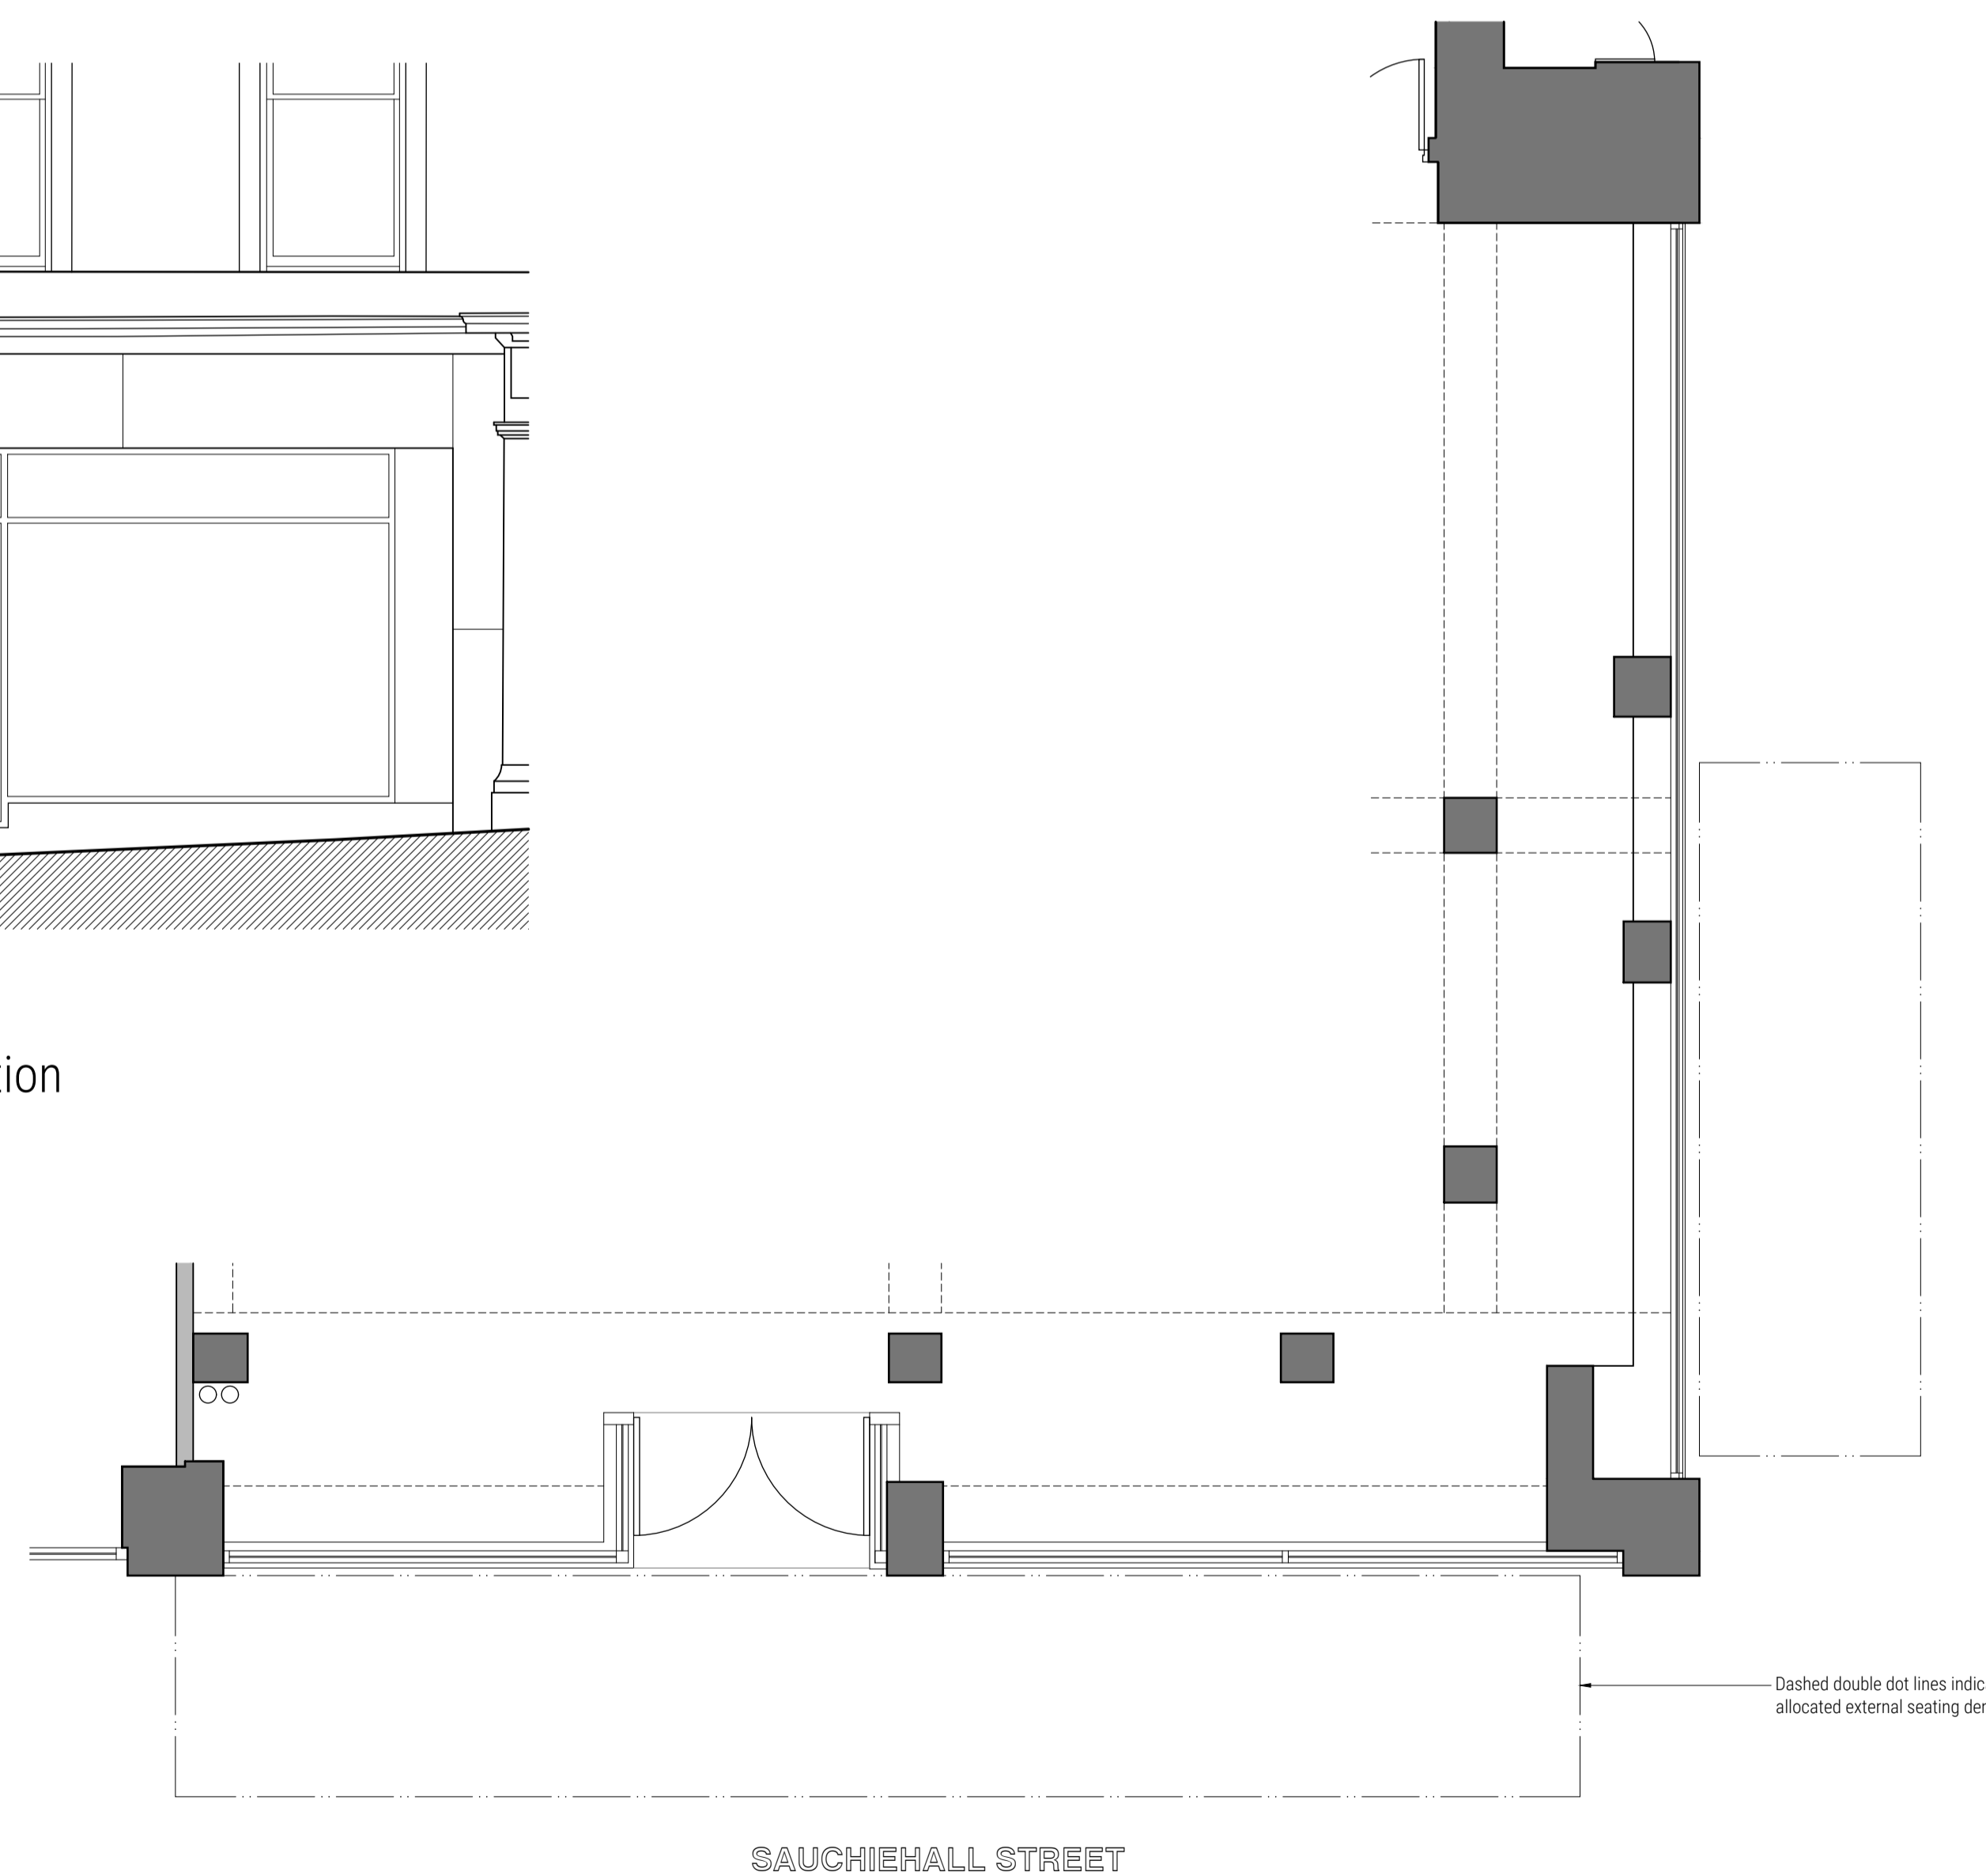

Existing Shopfront Plan

0mm 100mm

PRINTED SIZE @ A1

CLIENT



PROJECT
 BLACK SHEEP COFFEE MCLELLAN WORKS
 SAUCHIEHALL STREET
 GLASGOW
 G2 3EH

DRAWING TITLE
 EXISTING SHOPFRONT

PROJECT NUMBER 9553 DATE MAY '21

SCALE 1:50 @ A1 / 1:100 @ A3 DRAWN BY RML

DRAWING NUMBER 9553-P-03 REVISION -

DRAWING STATUS APPROVAL