


MATERIALS KEY


- ① PROFILED ROOF CLADDING (GOOSEWING GREY RAL 7038)
② BRICKWORK
③ HORIZONTAL ARC PROFILE CLADDING (METALLIC SILVER RAL 9006)
④ MICRO-RIB CLADDING (WHITE RAL 9010)
⑤ ALUMINIUM FRAMED WINDOWS (ANTHRACITE RAL 7016)
⑥ ALUMINIUM FRAMED DOUBLE ENTRANCE DOORS AND FULL HEIGHT GLAZING (ANTHRACITE RAL 7016)
⑦ LOADING BAY DOORS (ANTHRACITE RAL 7016)
⑧ STEEL PERSONNEL DOORS (ANTHRACITE RAL 7016)
⑨ STEEL BOLLARD
⑩ MAIN ENTRANCE BRISE-SOLEIL
⑪ SIGNAGE ZONE, INDICATIVE
⑫ ALUMINIUM UNIT NUMERAL
⑬ FLASHING (ANTHRACITE RAL 7016)
⑭ RAINWATER PIPE (METALLIC SILVER RAL 9006)
⑮ FIN FLASHING

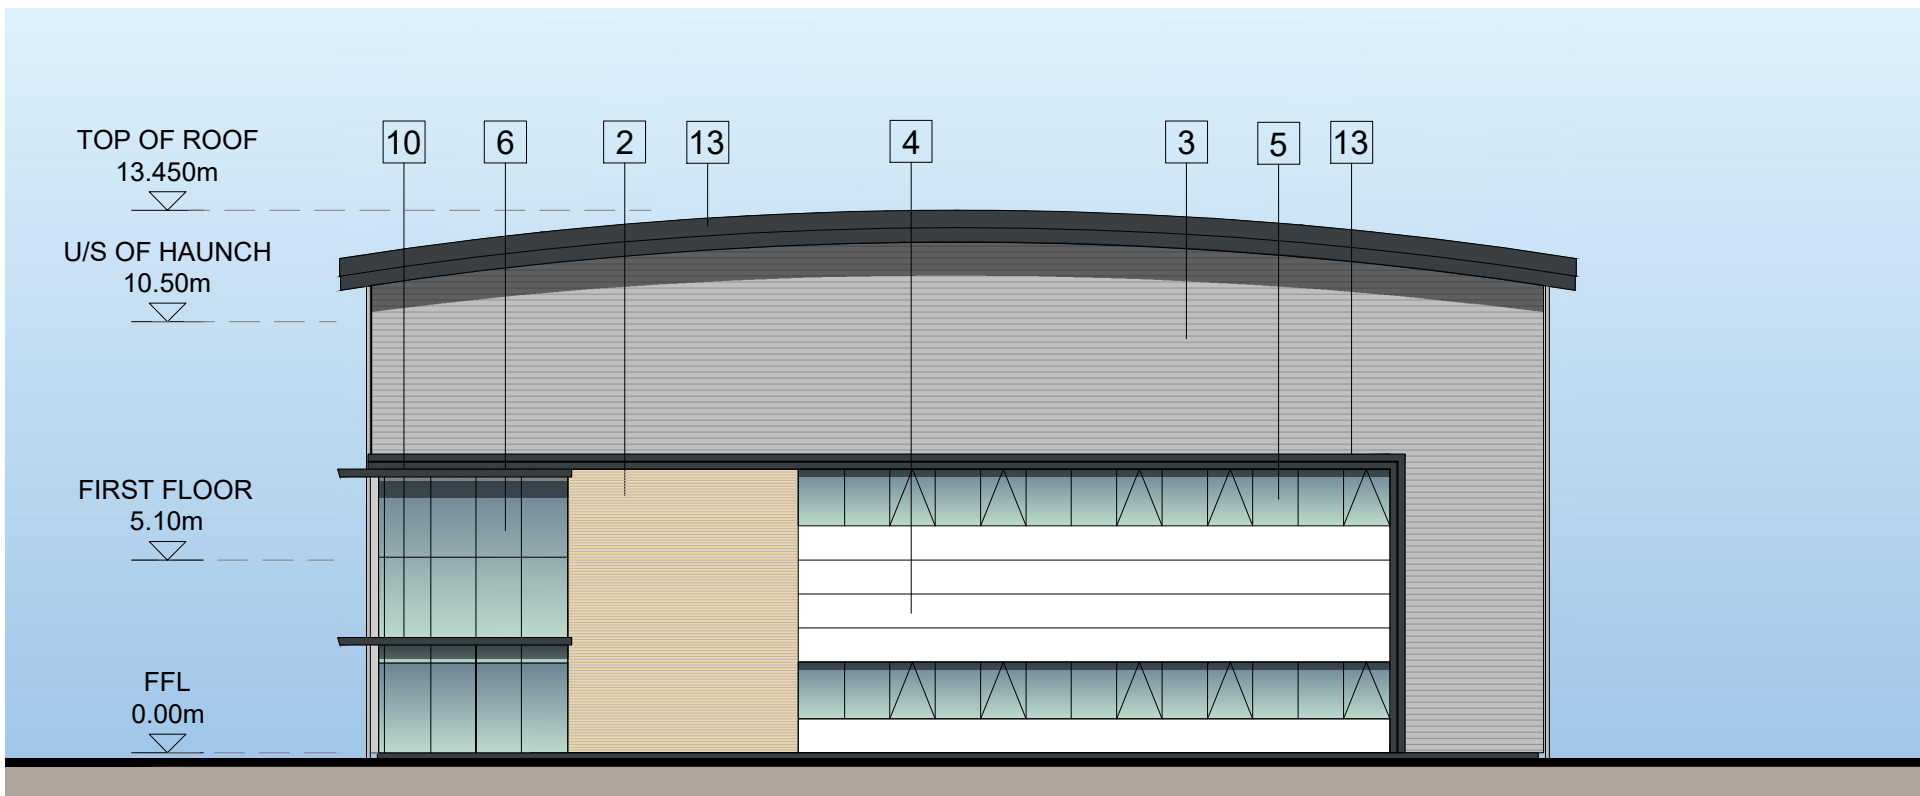


WESTERN ELEVATION




SOUTHERN ELEVATION

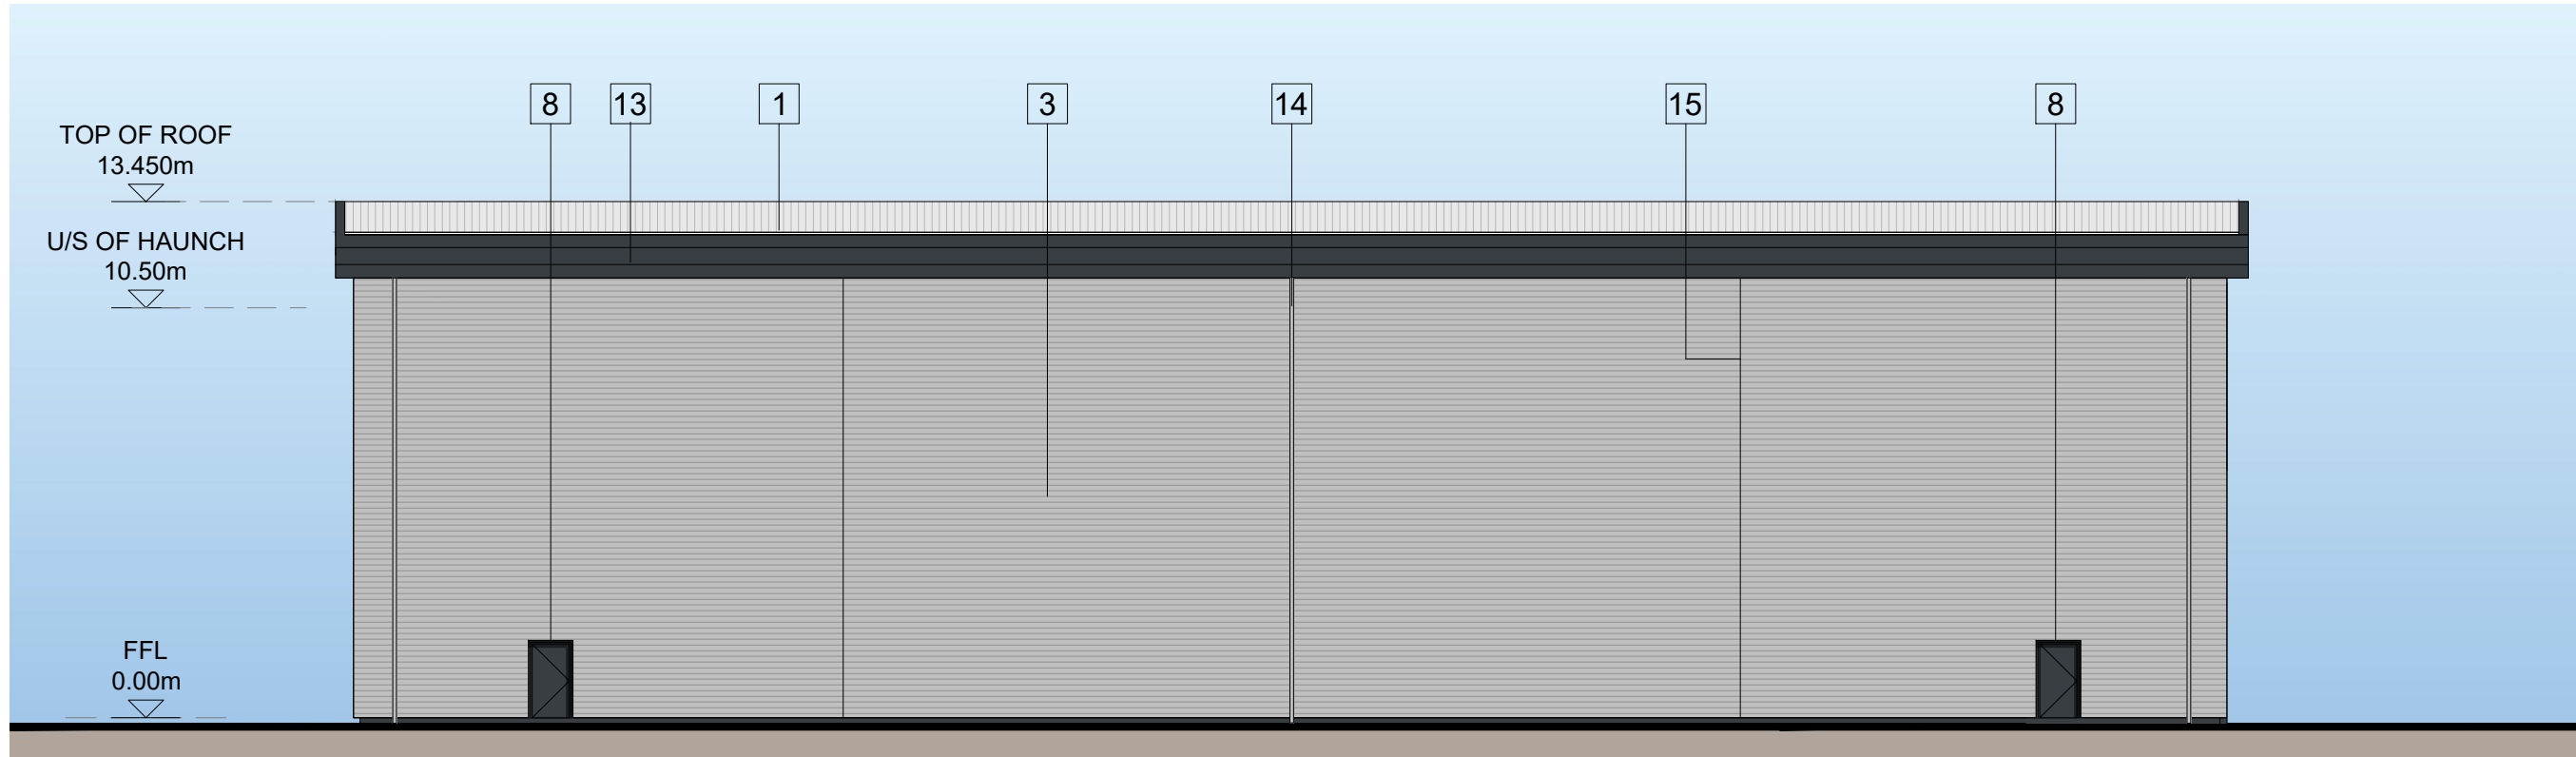


EASTERN ELEVATION

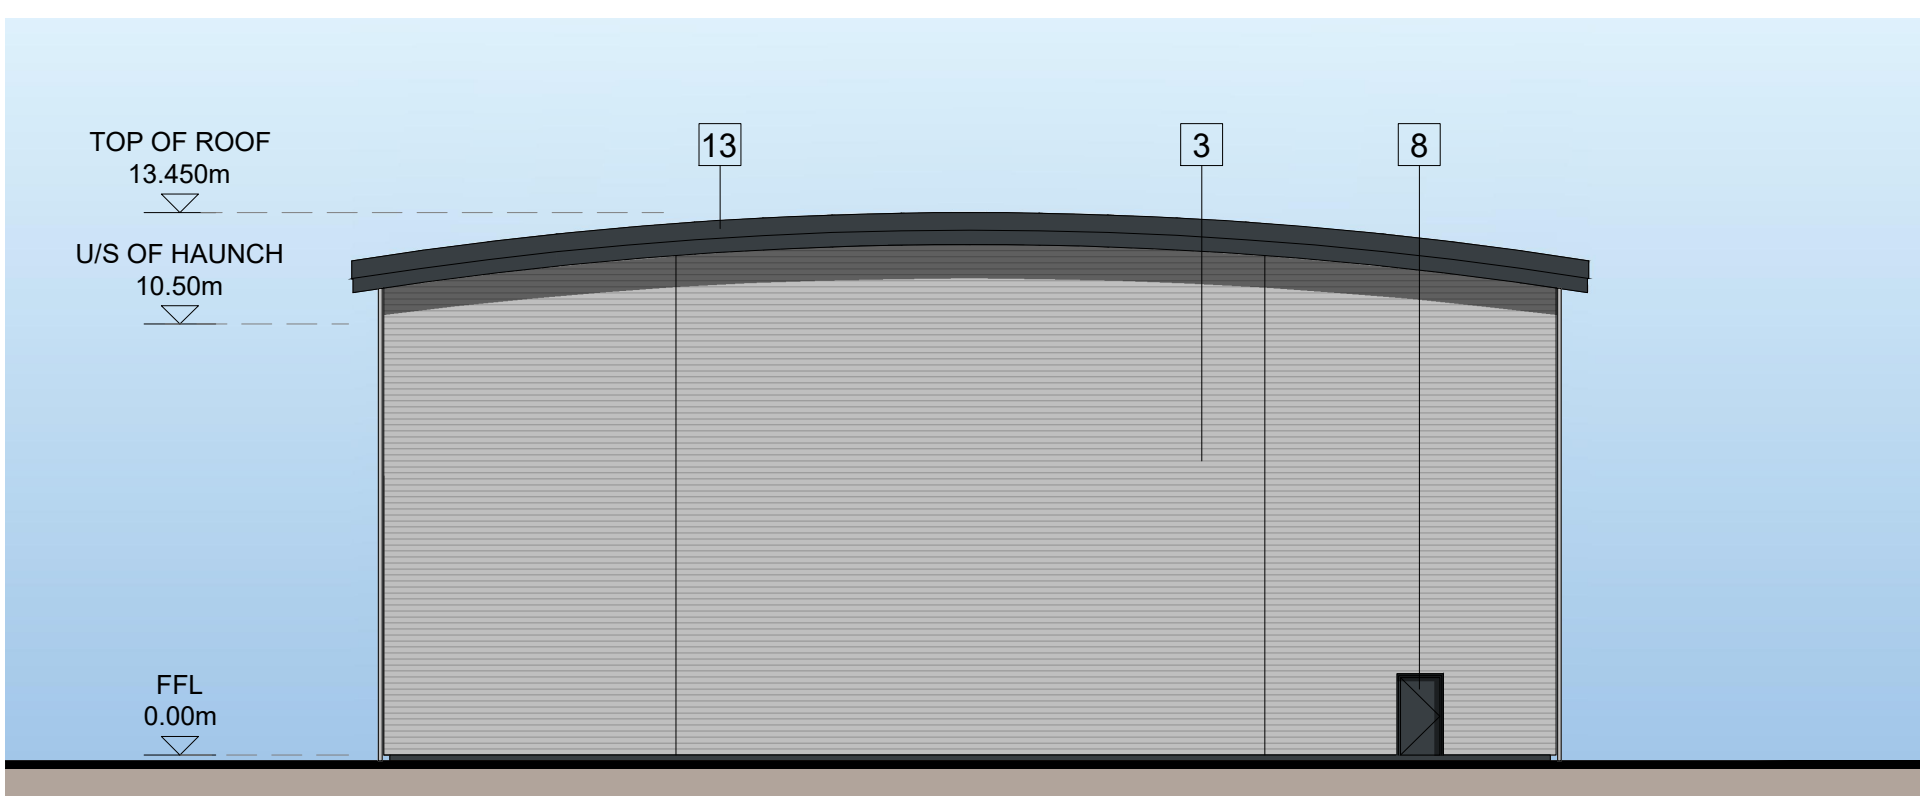

NORTHERN ELEVATION

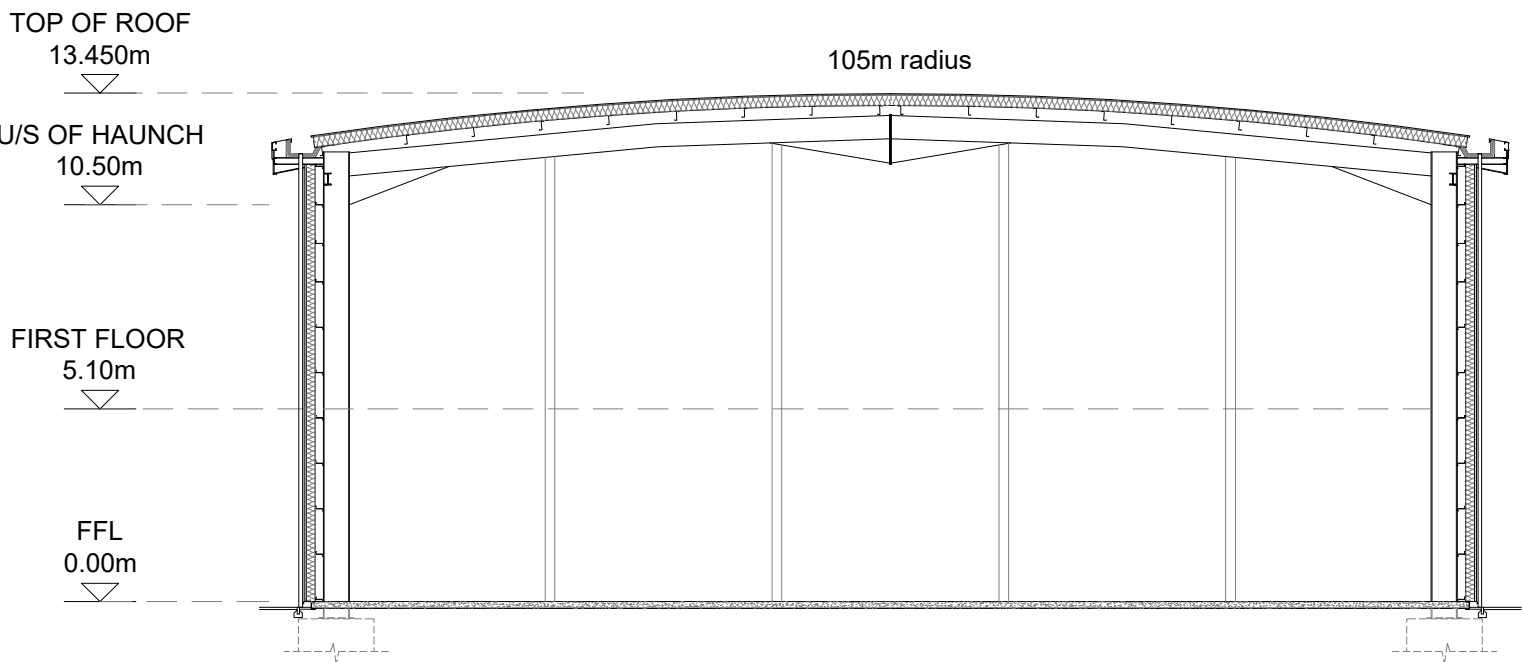

TYPICAL CROSS SECTION

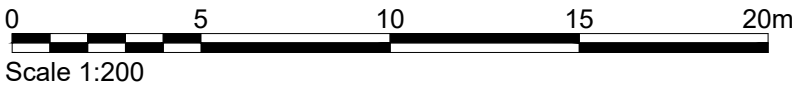

Client: XLB PROPERTY & PATRON HOOK LTD

Project: BARTLEY WOOD BUSINESS PARK, HOOK

Drawing Title: UNIT 1 PROPOSED ELEVATIONS & SECTION

Scale @ A1: 1:200

Checked by: ME

Date: MAY 21

Job No: 11248

Stage: PL

Drawing No: 120

Rev: A

Issue Status: Construction ☐ Preliminary ☐ Information ☐ Approval ☒ Tender ☐

Offices: Working London Milton Keynes Warsaw

PRC Architecture & Planning