





SECTION D-D
ALONG BARTLEY WAY



SECTION E-E
ALONG GRIFFIN WAY SOUTH

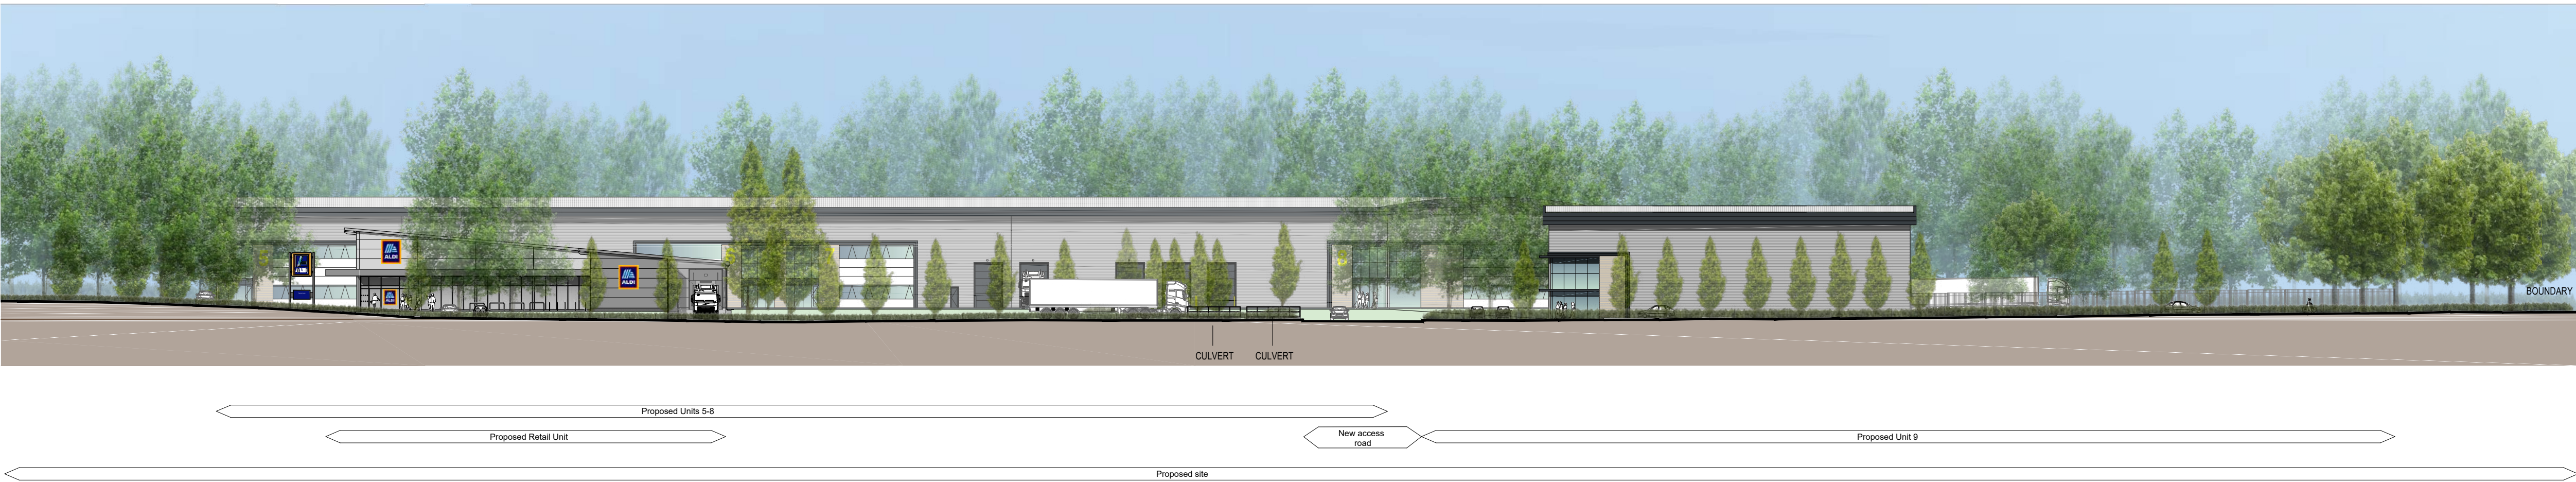

SECTION F-F

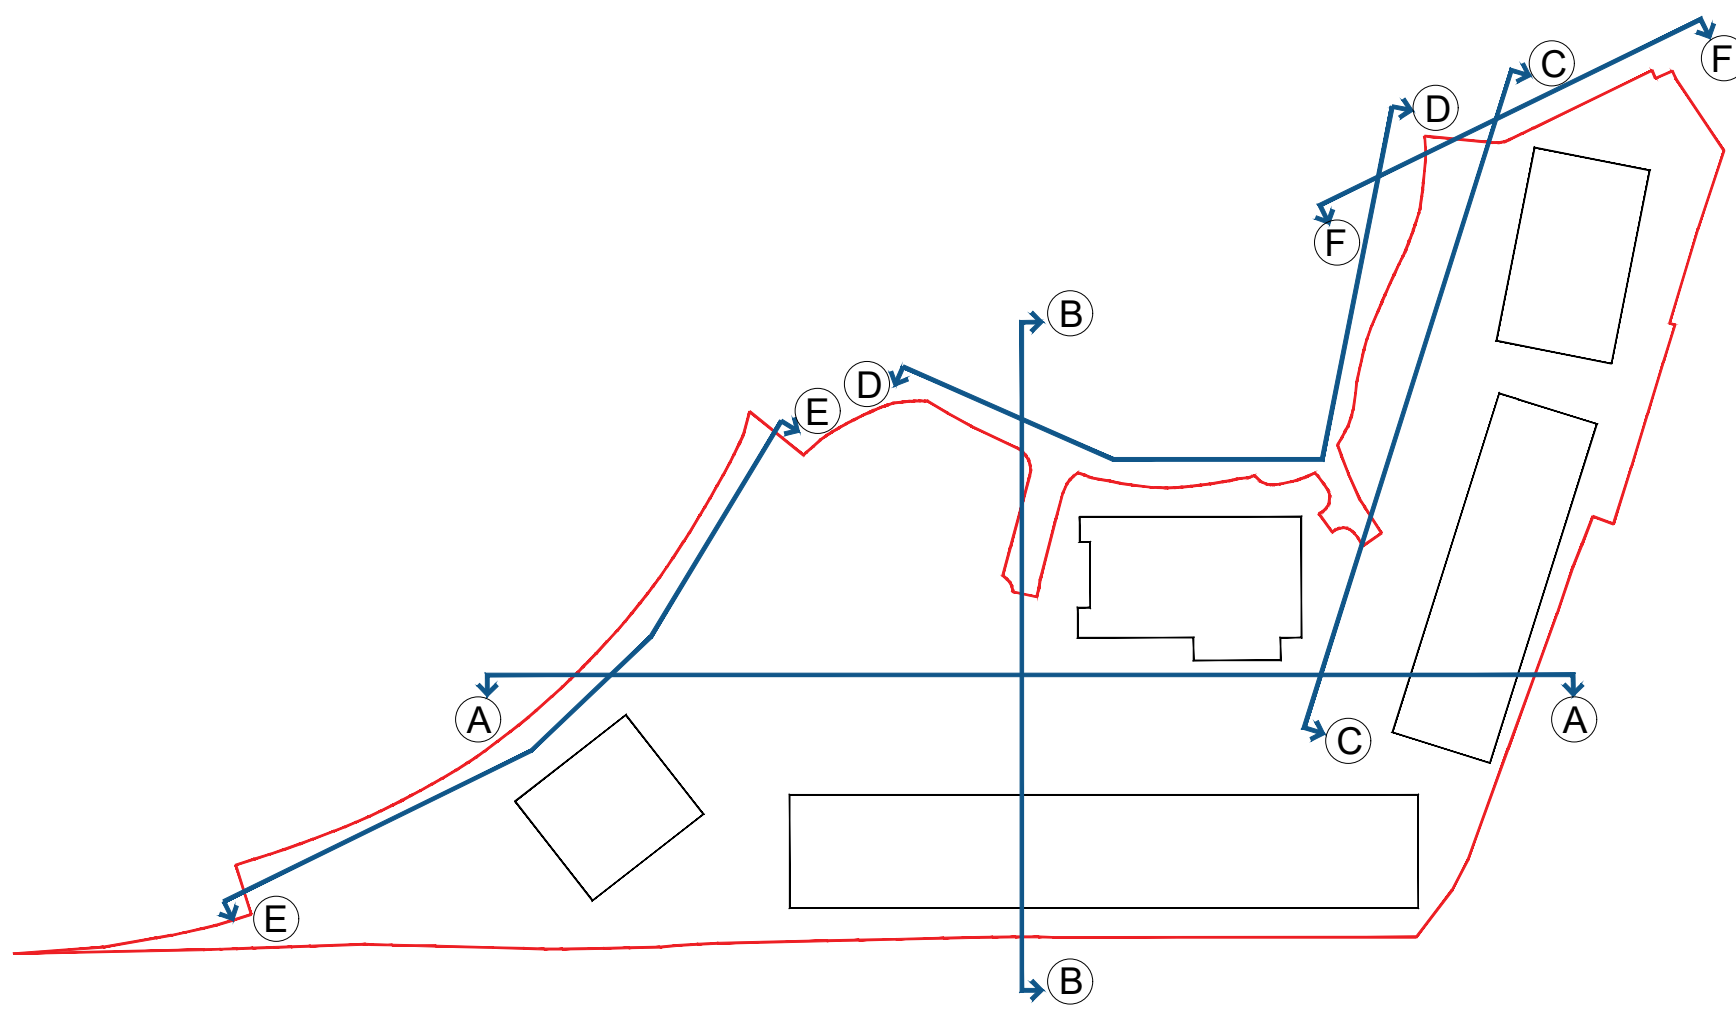

REFERENCE PLAN N.T.S.

Client:
XLB PROPERTY &
PATRON HOOK LTD

Project:
BARTLEY WOOD BUSINESS PARK,
HOOK

Drawing Title:
PROPOSED SITE SECTIONS
SHEET 2 OF 2

Scale @ A0:
1:400

Checked by:
ME

Date:
MAY 21

Job No:
11248

Stage: Drawing No: Rev:
PL 104

Issue Status:
Construction ☐ Preliminary ☐
Information ☐ Approval ☒
Tender ☐

Offices:
Woking
London
Milton Keynes
Warrsaw

PRC Architecture & Planning