


BUILDING 280 - ELEVATION D



BUILDING 280 - ELEVATION E



BUILDING 280 - ELEVATION F

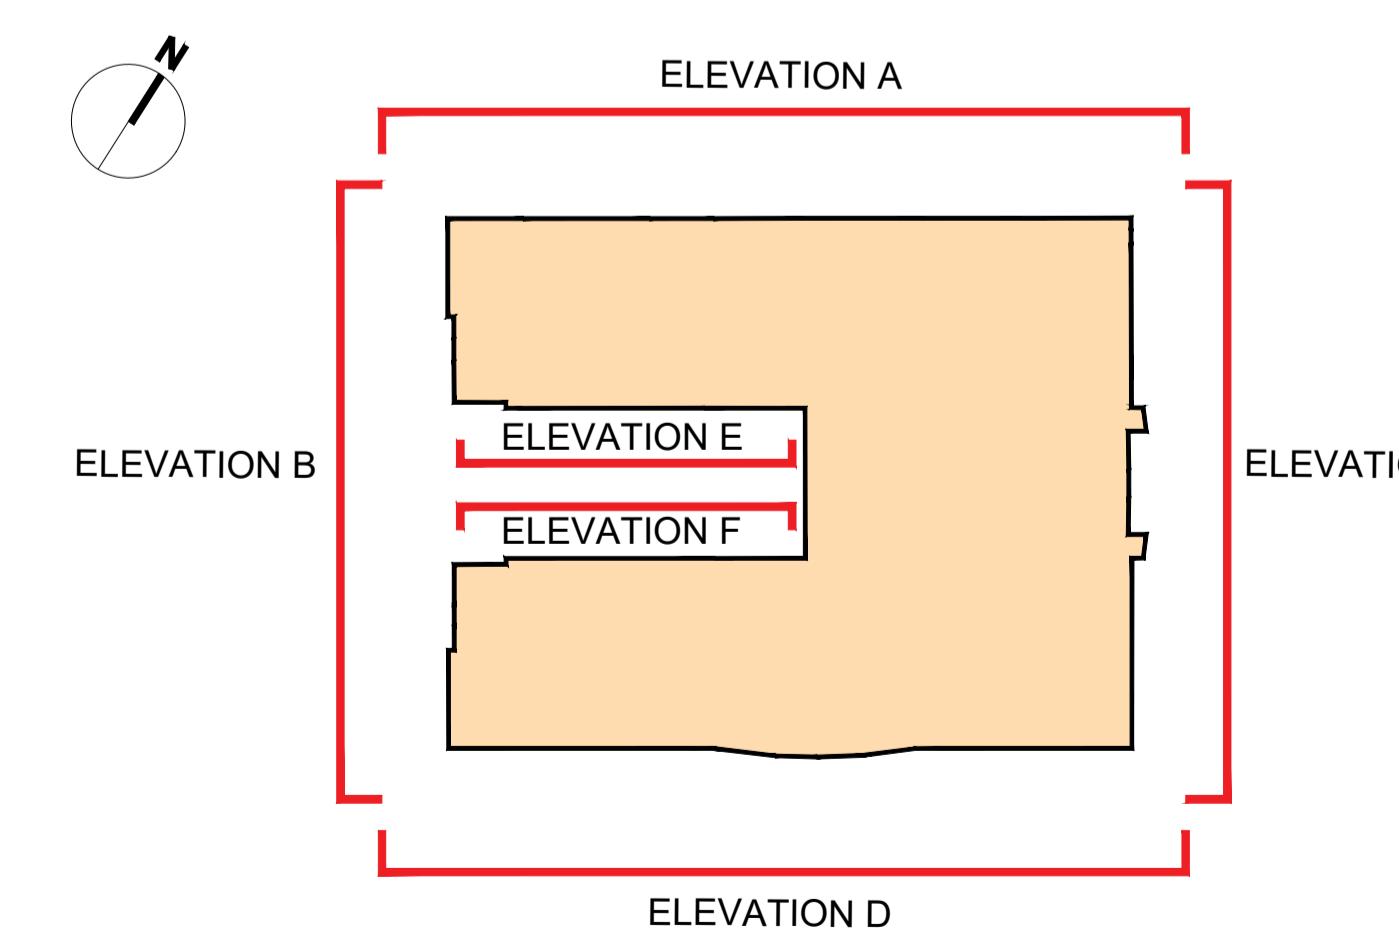

REFERENCE PLAN N.T.S  
PLOT 280

0 1 2 3 4 5 10m  
Scale 1:100

Client:  
XLB PROPERTY &  
PATRON HOOK LTD



12 Warren Yard,  
Warren Park,  
Milton Keynes,  
MK12 5WW  
01908 305 246  
info@prc-group.com  
www.prc-group.com

Project:  
BARTLEY WOOD BUSINESS PARK,  
HOOK

Drawing Title:  
PLOT 280  
EXISTING ELEVATIONS  
SHEET 2 OF 2

Architecture  
Planning  
Master Planning  
Urban Design  
Interiors  
Landscape

Issue Status:  
Construction  Preliminary   
Information  Approval   
Tender

Offices  
Woking  
London  
Milton Keynes  
Warsaw