




SECTION A-A

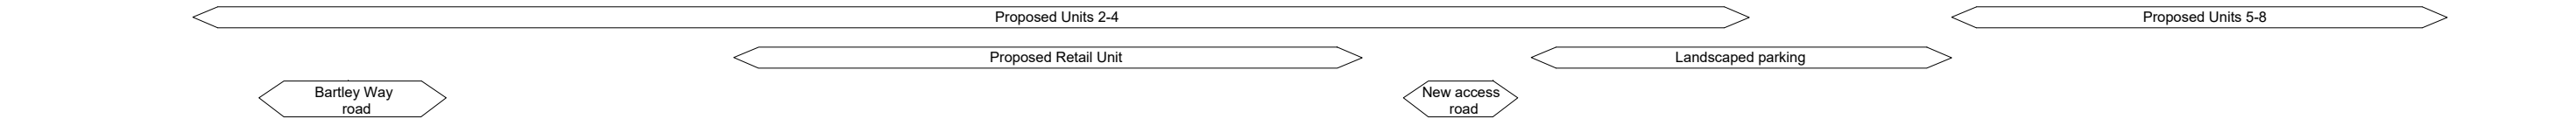

SECTION B-B

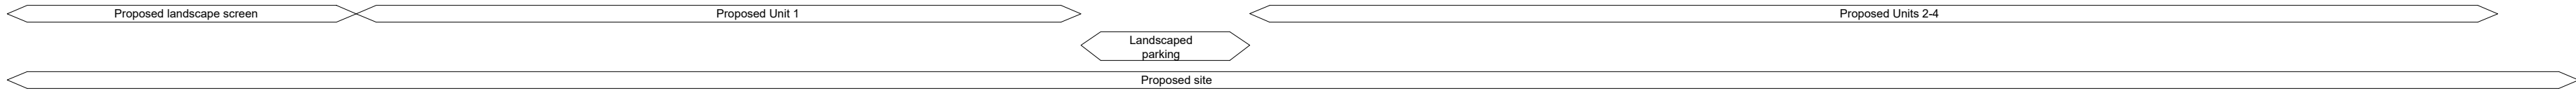

SECTION C-C

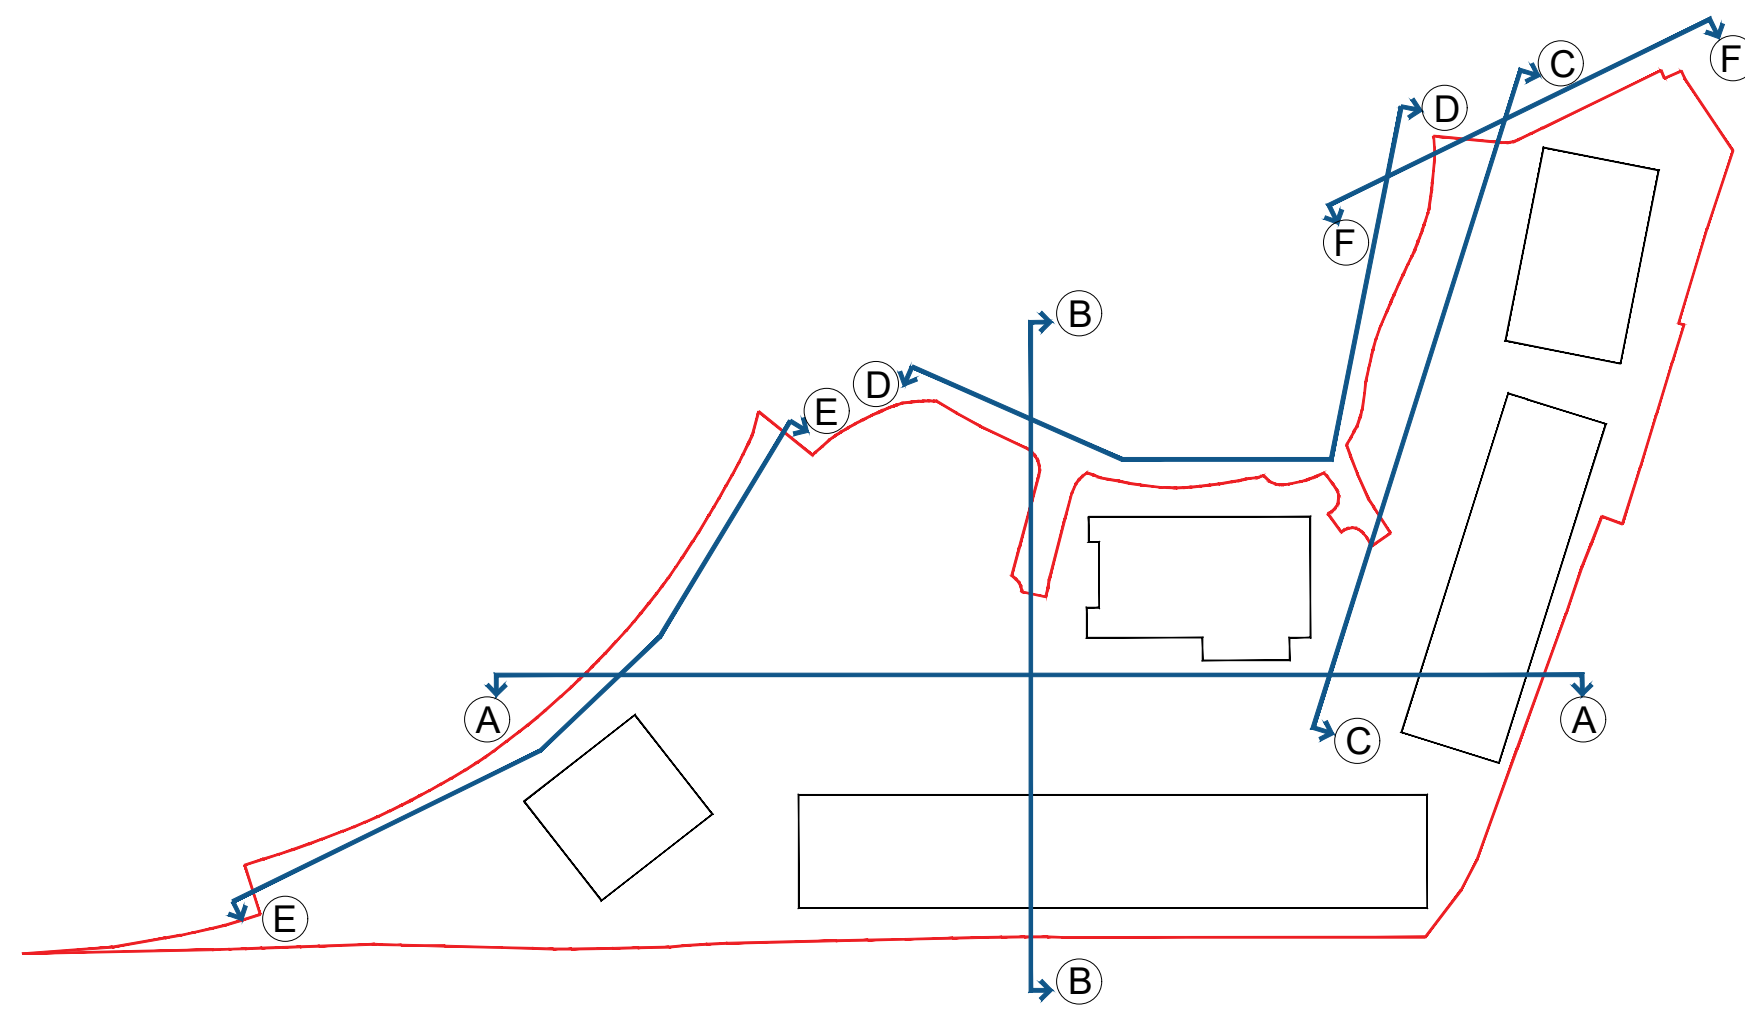

REFERENCE PLAN N.T.S.

Client:
XLB PROPERTY &
PATRON HOOK LTD

Project:
BARTLEY WOOD BUSINESS PARK,
HOOK

Drawing Title:
PROPOSED SITE SECTIONS
SHEET 1 OF 2

Scale @ A0:
1:400

Checked by:
ME

Date:
MAY 21

Job No:
11248

Stage: Drawing No: Rev:
PL 103

Issue Status:
Construction ☐ Preliminary ☐
Information ☐ Approval ☒
Tender ☐

Offices:
Woking
London
Milton Keynes
Wansaw

PRC Architecture & Planning