



NORTHERN ELEVATION

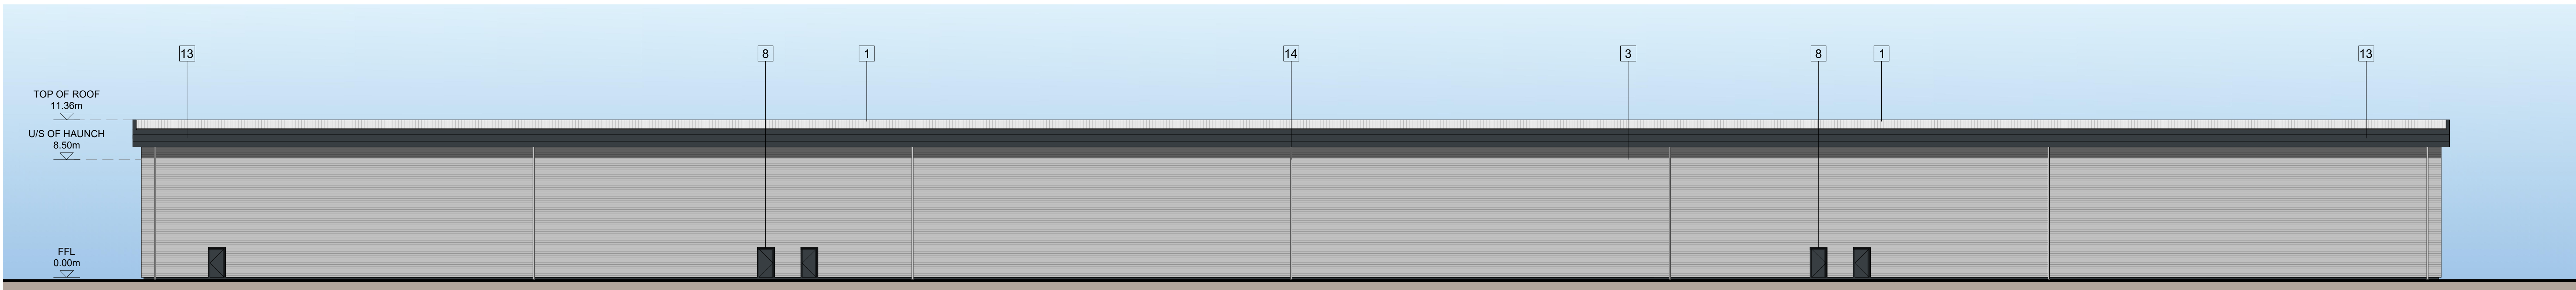


SOUTHERN ELEVATION


- MATERIALS KEY
- 1 PROFILED ROOF CLADDING (GOOSEWING GREY RAL 7038)
 - 2 BRICKWORK
 - 3 HORIZONTAL ARC PROFILE CLADDING (METALLIC SILVER RAL 9006)
 - 4 MICRO-RIB CLADDING (WHITE RAL 9010)
 - 5 ALUMINIUM FRAMED WINDOWS (ANTHRACITE RAL 7016)
 - 6 ALUMINIUM FRAMED DOUBLE ENTRANCE DOORS AND FULL HEIGHT GLAZING (ANTHRACITE RAL 7016)
 - 7 LOADING BAY DOORS (ANTHRACITE RAL 7016)
 - 8 STEEL PERSONNEL DOORS (ANTHRACITE RAL 7016)
 - 9 STEEL BOLLARD
 - 10 MAIN ENTRANCE BRISE-SOLEIL
 - 11 SIGNAGE ZONE, INDICATIVE
 - 12 ALUMINIUM UNIT NUMERAL
 - 13 FLASHING (ANTHRACITE RAL 7016)
 - 14 RAINWATER PIPE (METALLIC SILVER RAL 9006)
 - 15 FIN FLASHING

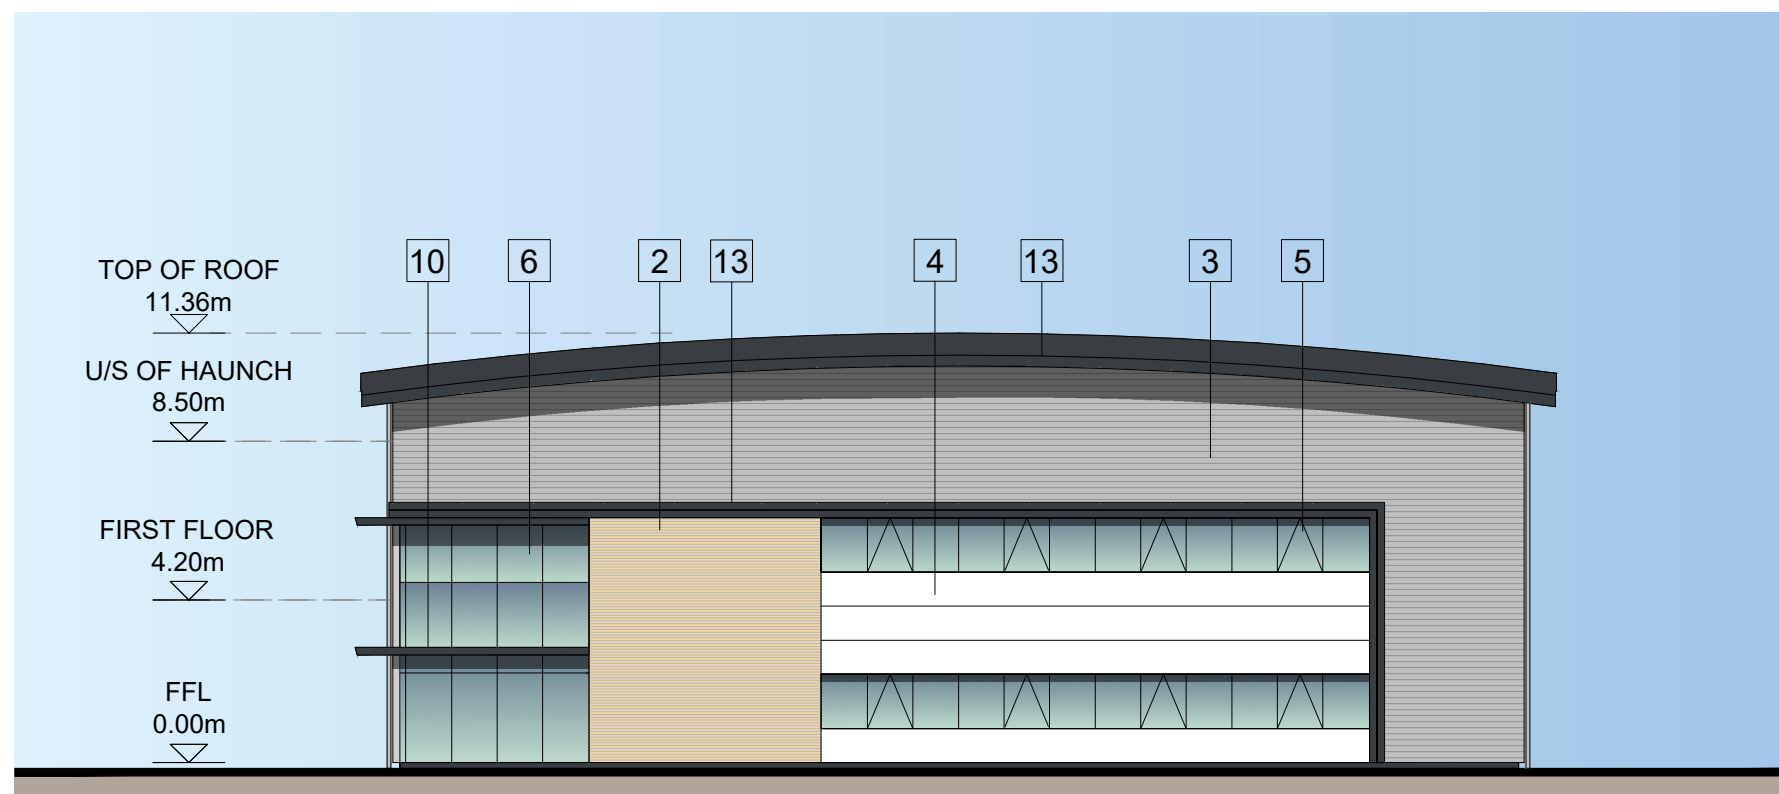

WESTERN ELEVATION

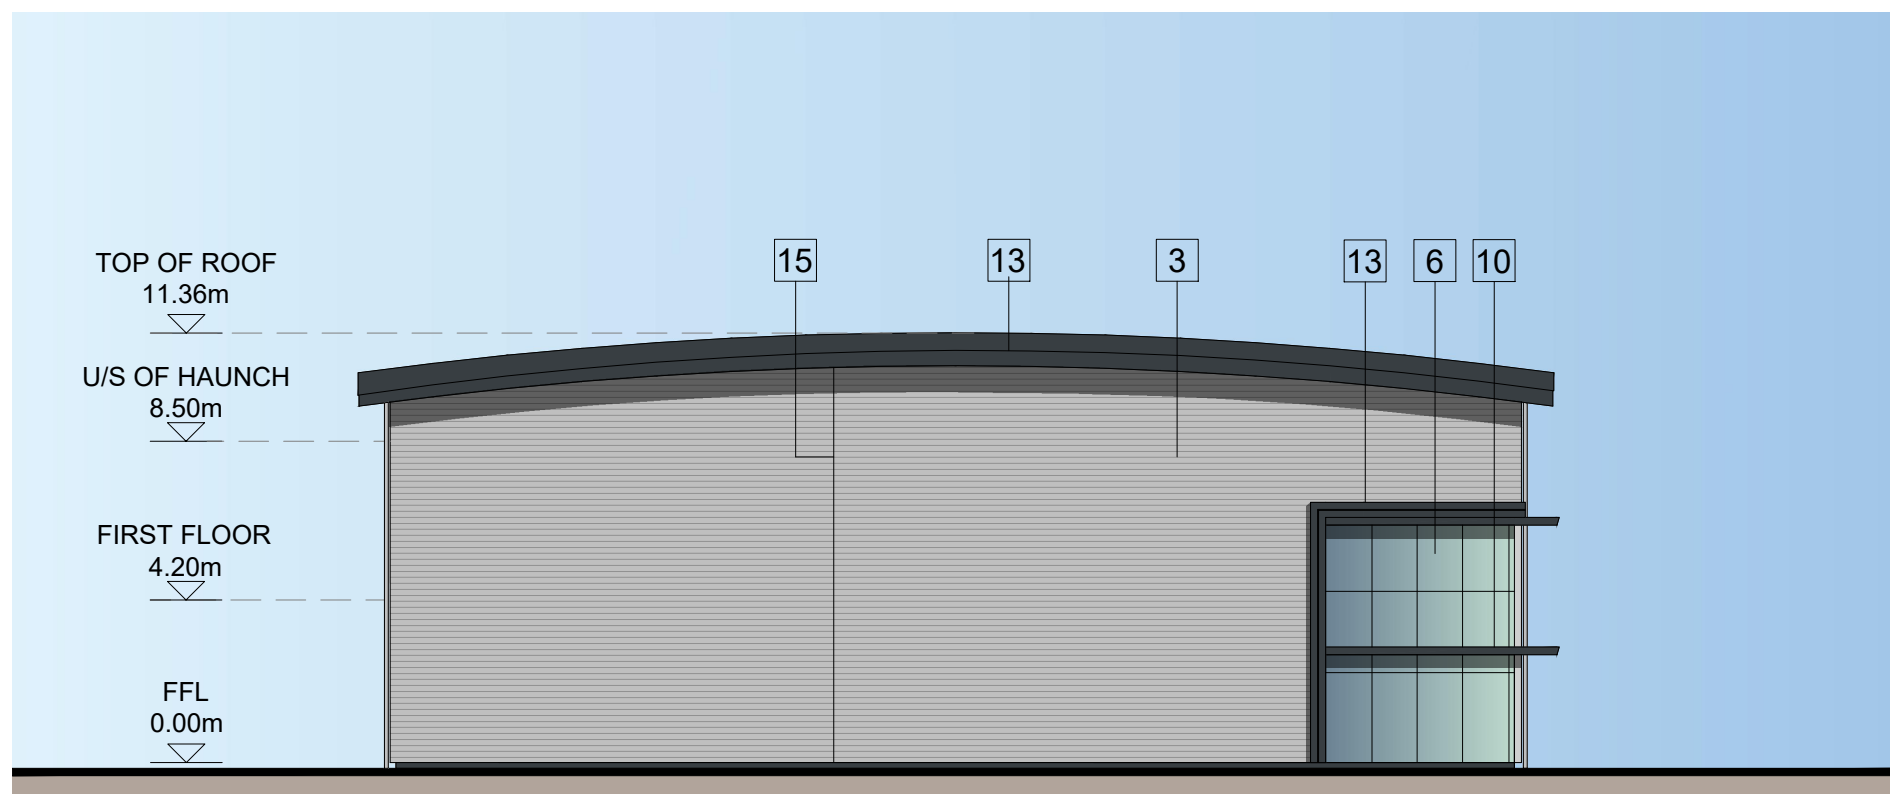

EASTERN ELEVATION

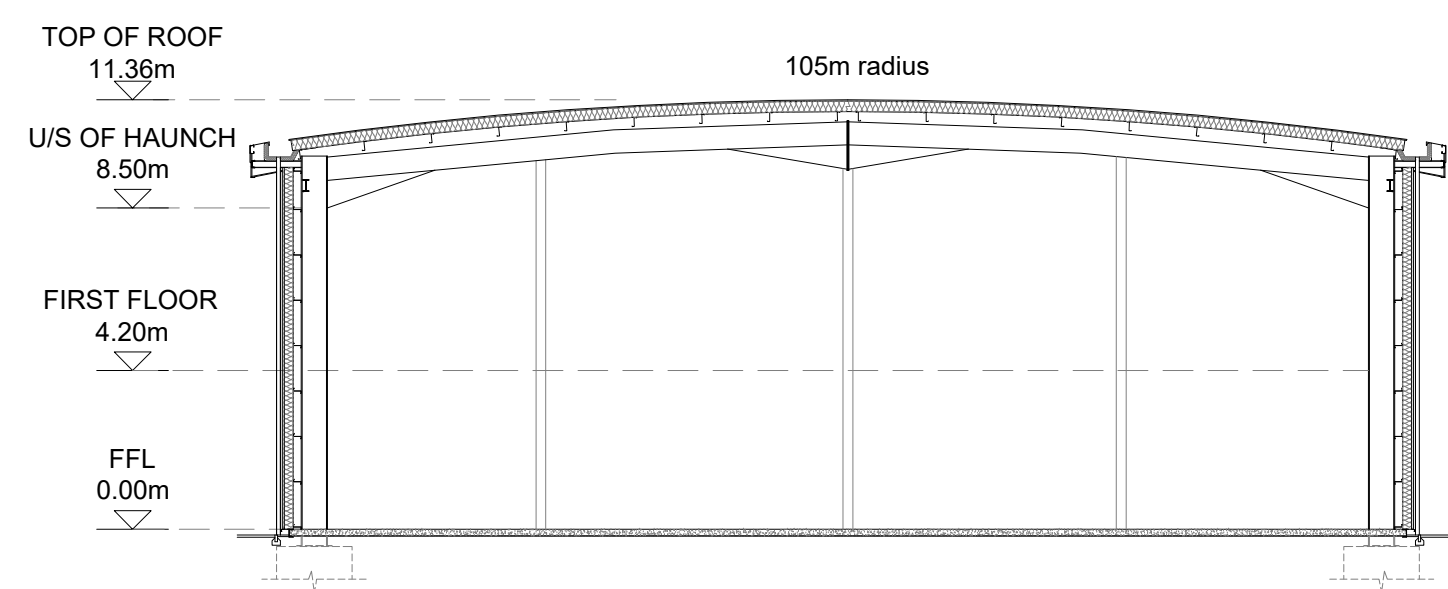

TYPICAL CROSS SECTION