

Revisions: Drawn/Chkd: Date:

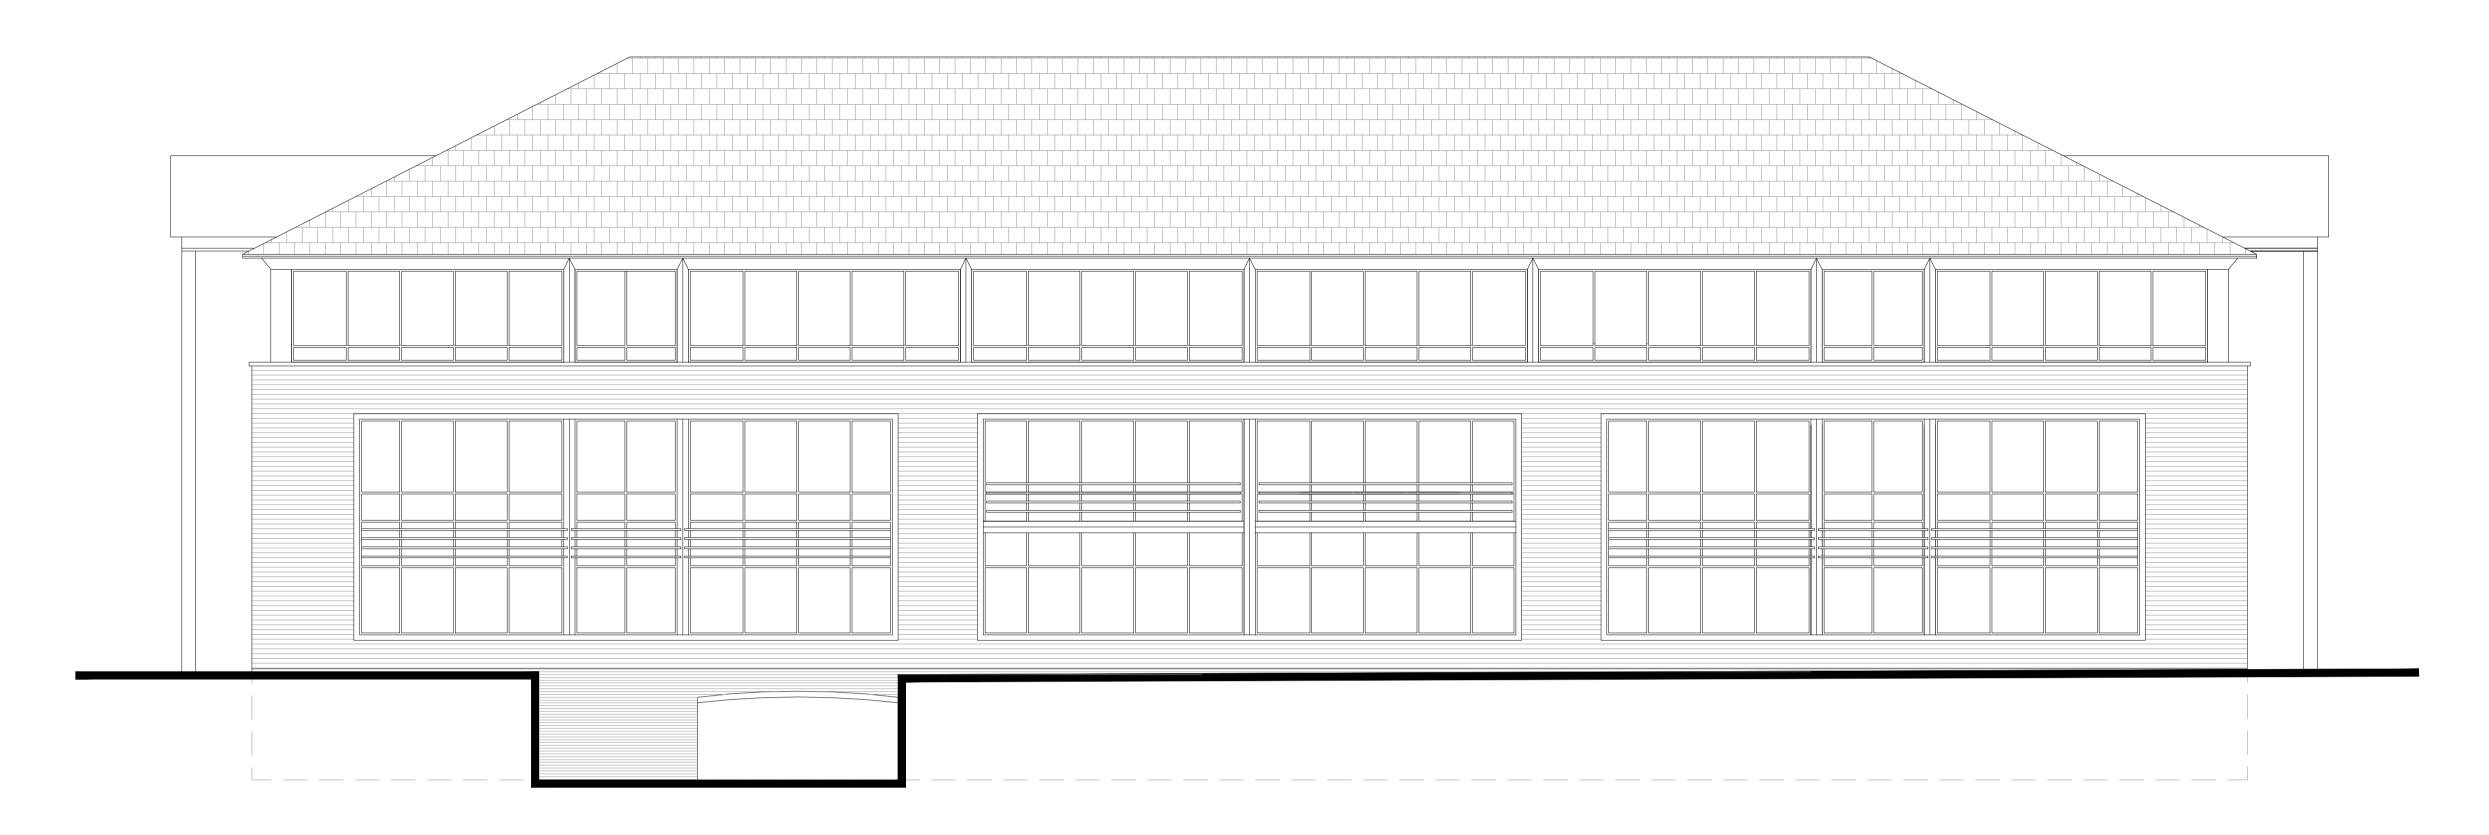

BUILDING 260 - ELEVATION A



BUILDING 260 - ELEVATION B

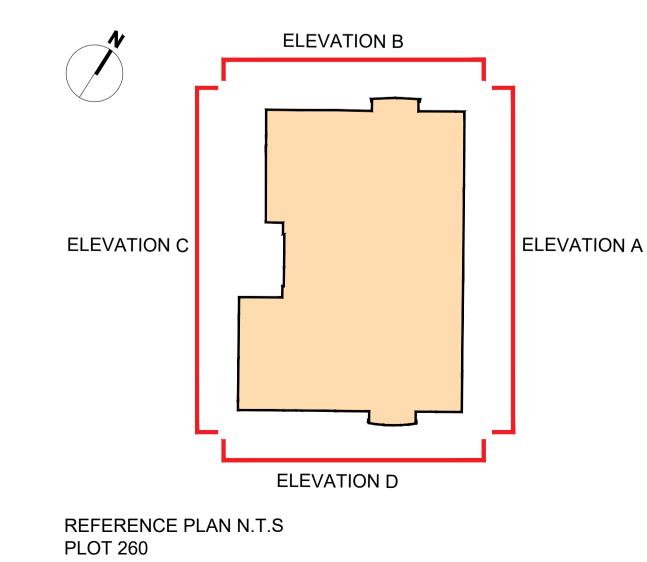

	Client: XLB PROPERTY & PATRON HOOK LTD			PRC
Ą	Project: BARTLEY WOOD BUSINESS PARK, HOOK			12 Warren Yard, Warren Park, Milton Keynes, MK12 5NW 01908 305 246 info@prc-group.com www.prc-group.com
	PLOT 260 EXISTING ELEVATIONS SHEET 1 OF 2			<b>Architecture</b> Planning
	Scale @ A1: 1:100	Checked by :	Date : JUL 21	Master Planning Urban Design Interiors
				interiors
	Job No: 11248	Stage : Drawii	ng No: Rev:	Landscape
	*	ŭ	·	Landscape  Offices