


Figured dimensions only are to be used. All dimensions to be checked onsite. Differences between drawings and between drawings and specification or bills of quantities to be reported to the PRC Group.

© The copyright of the drawings and designs contained therein remains vested in the PRC Group.

Revisions: Drawn/Chkd: Date:




BUILDING 280 - ELEVATION A

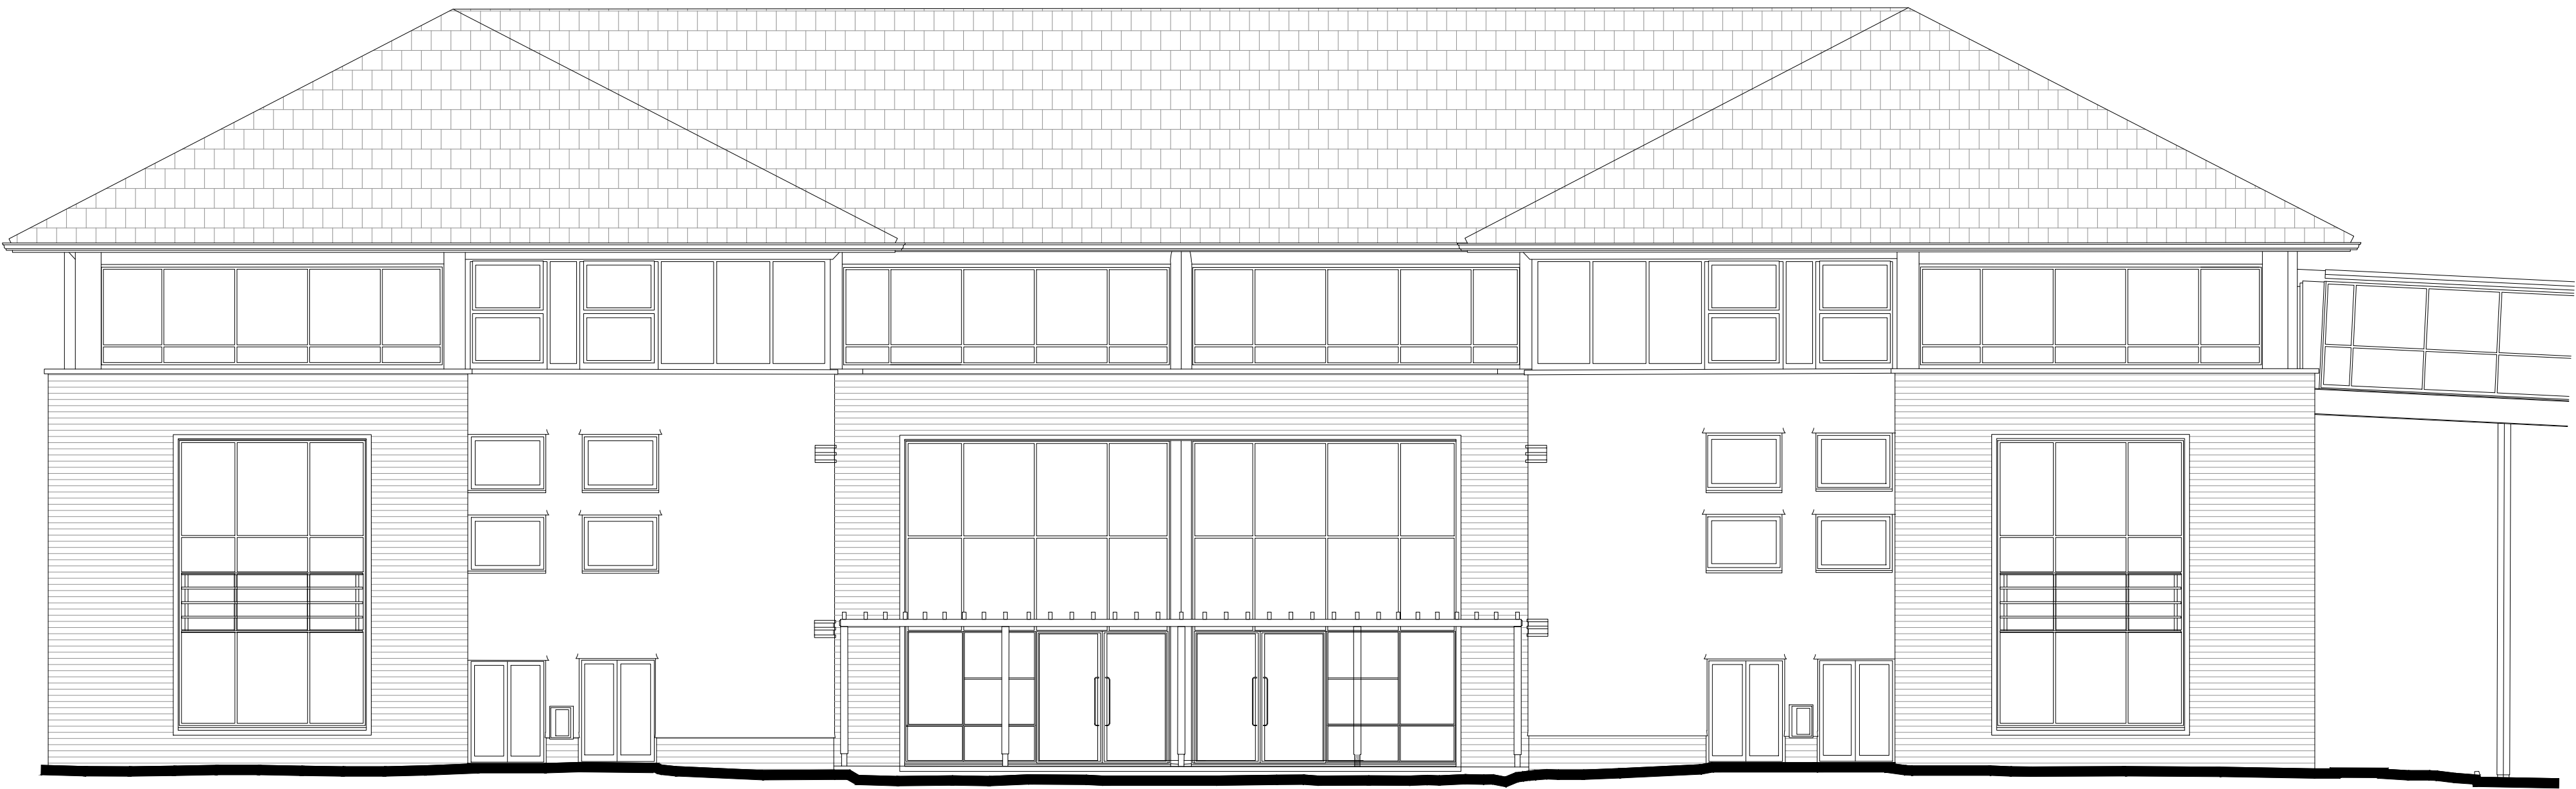


BUILDING 280 - ELEVATION B




BUILDING 280 - ELEVATION C

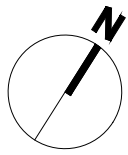

ELEVATION B

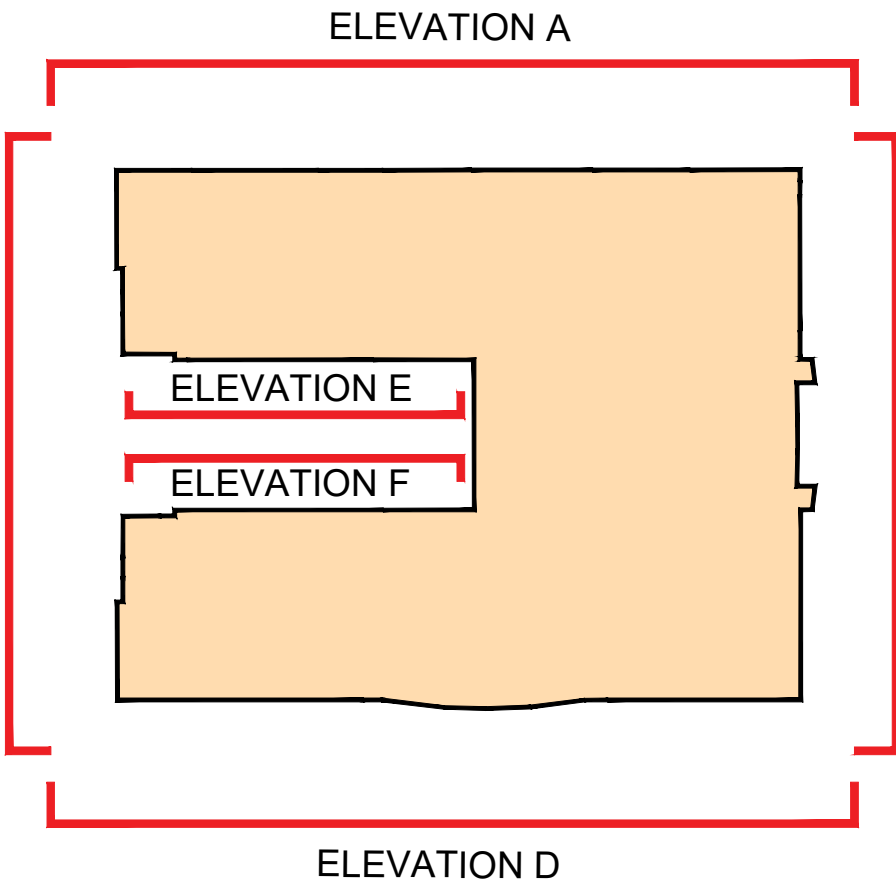

REFERENCE PLAN N.T.S
PLOT 280

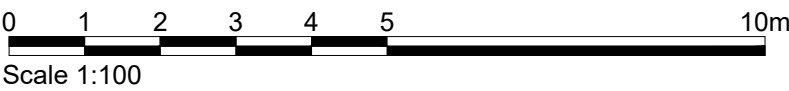

Client:
XLB PROPERTY &
PATRON HOOK LTD



Project:
BARTLEY WOOD BUSINESS PARK,
HOOK

12 Warren Yard,
Warren Park,
Milton Keynes,
MK12 5NW
01908 305 246

info@prc-group.com
www.prc-group.com

Drawing Title:
PLOT 280
EXISTING ELEVATIONS
SHEET 1 OF 2

Scale @ A1: 1:100
Checked by: ME
Date: JUL 21

Job No: 11248
Stage: PL 224
Drawing No: *
Rev: *

Issue Status:
Construction ☐ Preliminary ☐
Information ☐ Approval ☐
Tender ☐
Working
London
Milton Keynes
Warsaw

PRC Architecture & Planning