



E-1 HOUSE 3.5M EXT SIDE ELEVATION 1:50

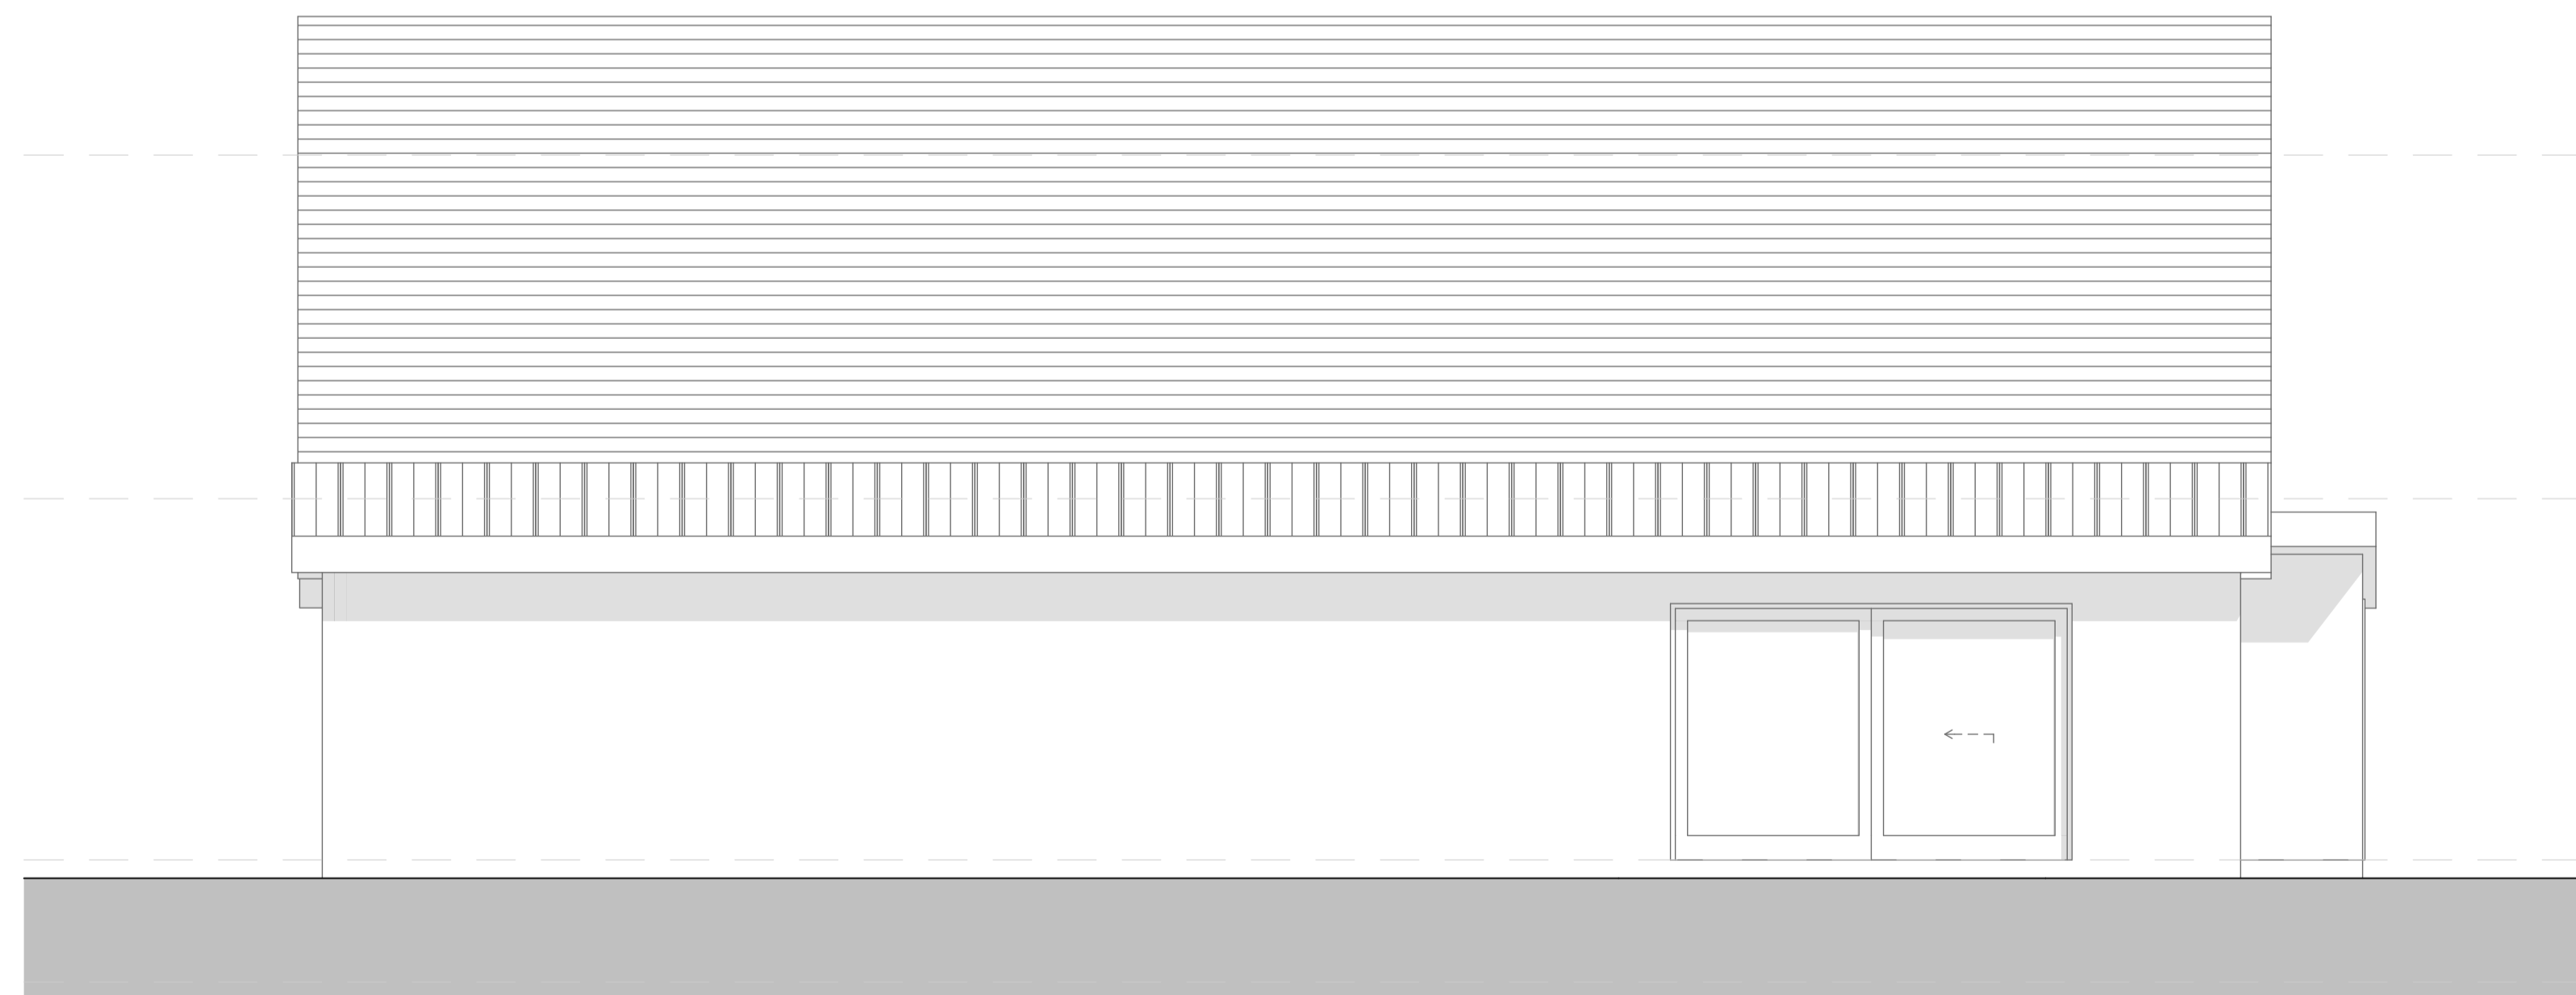

E-4 HOUSE 1M EXT SIDE ELEVATION 1:50

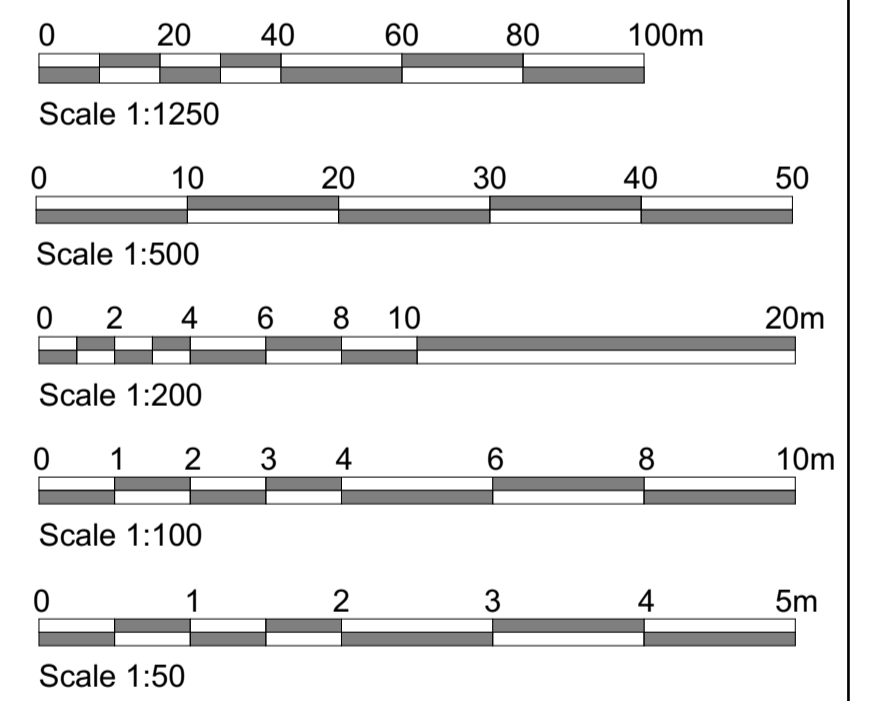

rev	description	date	dr by	app by
original				
	RW	30/06/21		
PLANNING				
 PMG Architecture <small>design • planning • project management</small>				
Tel: 01252 360302		PMG Architecture Ltd		
E-mail: design@pmgarchitecture.co.uk		Sentinel House,		
Website: www.pmgarchitecture.co.uk		Ancells Business Park		
		Fleet, GU51 2JZ		
Mr & Mrs Lau				
8 Newnham Road, Hook, Hampshire, RG27 9LX				
project				
PD Extensions & Alterations 8 Newnham Road, Hook, Hampshire				
drawing title				
Proposed Side Elevations				
scale @ A1	project No	drawing No	rev	
Noted	0231	05		