



E-5 ANNEX SIDE ELEVATION 1:50

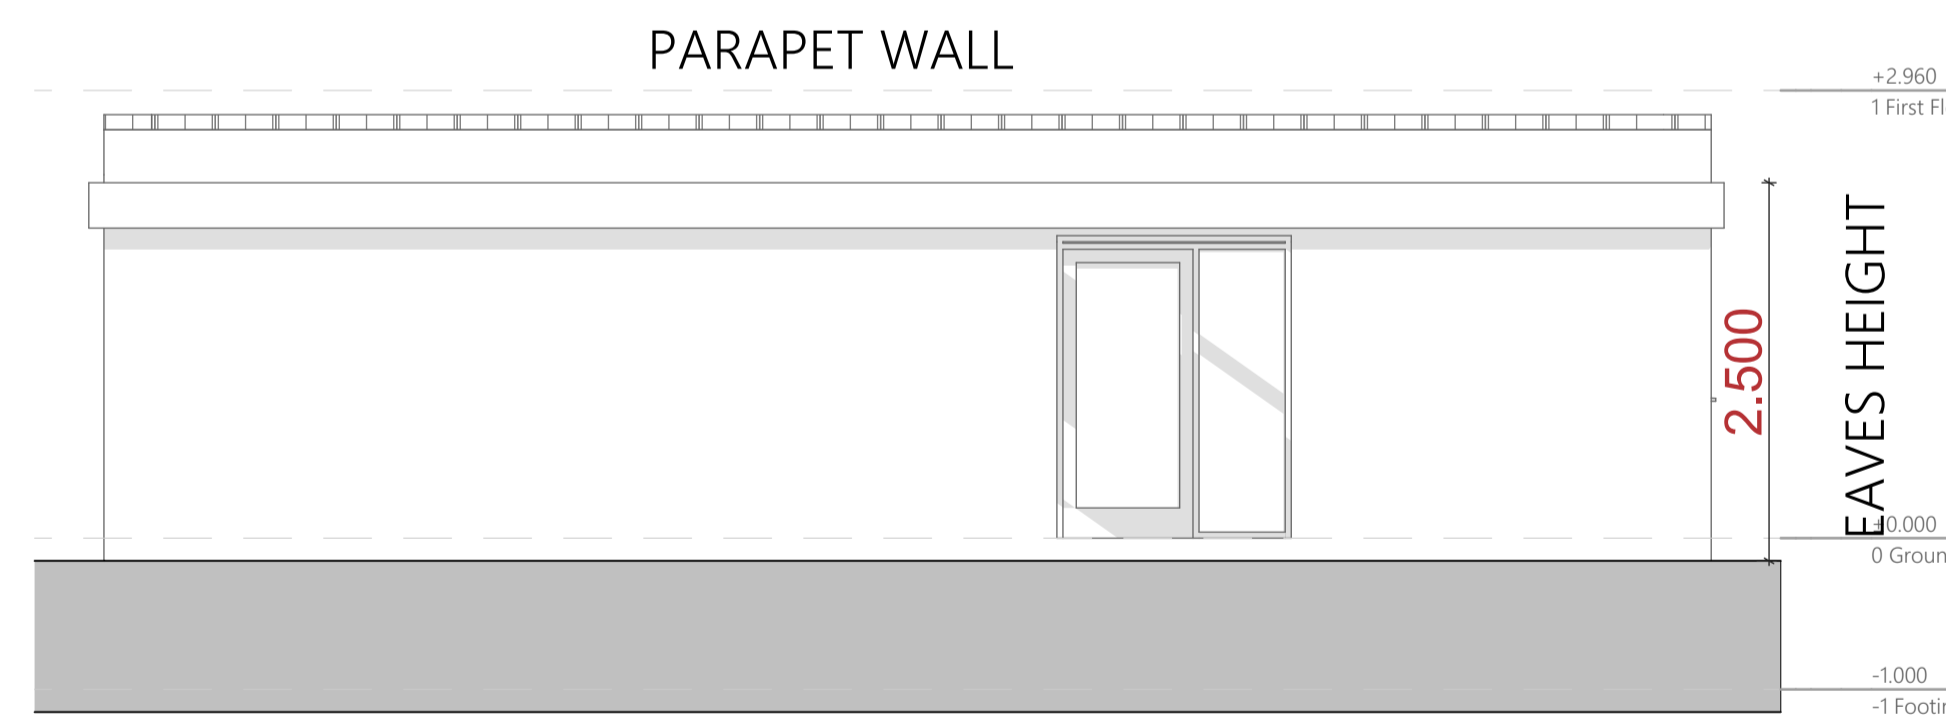

E-6 ANNEX SIDE ELEVATION 1:50

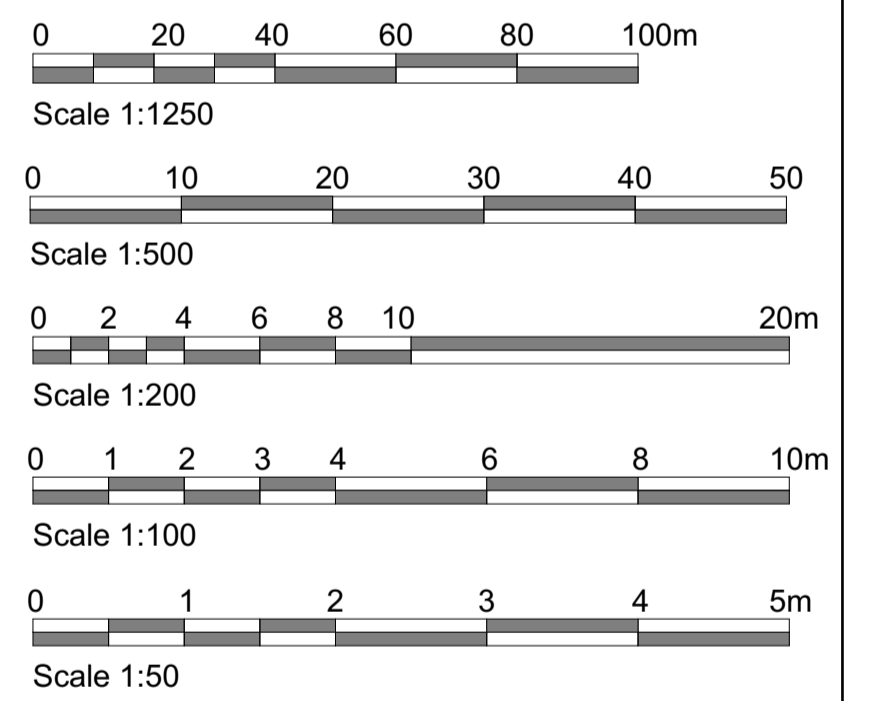

rev	description	date	by	app by
original				
	RW	30/06/21		

status

PLANNING



PMG Architecture
design • planning • project management

Tel: 01252 360302
E-mail: design@pmgarchitecture.co.uk
Website: www.pmgarchitecture.co.uk

PMG Architecture Ltd
Sentinel House,
Ancoats Business Park
Fleet, GU51 2UZ

Mr & Mrs Lau
8 Newnham Road,
Hook,
Hampshire,
RG27 9LX

project

PD Extensions & Alterations
8 Newnham Road,
Hook, Hampshire

drawing title

Proposed Annex Side Elevations

scale @ A1	project No	drawing No	rev
Noted	0231	06	