


Crown Copyright and database rights 2021. OS 100031961 National Map Centre. Purchased 10/05/2021 1 year licence.

0 10 20 30
 LOCATION PLAN scale 1:1250

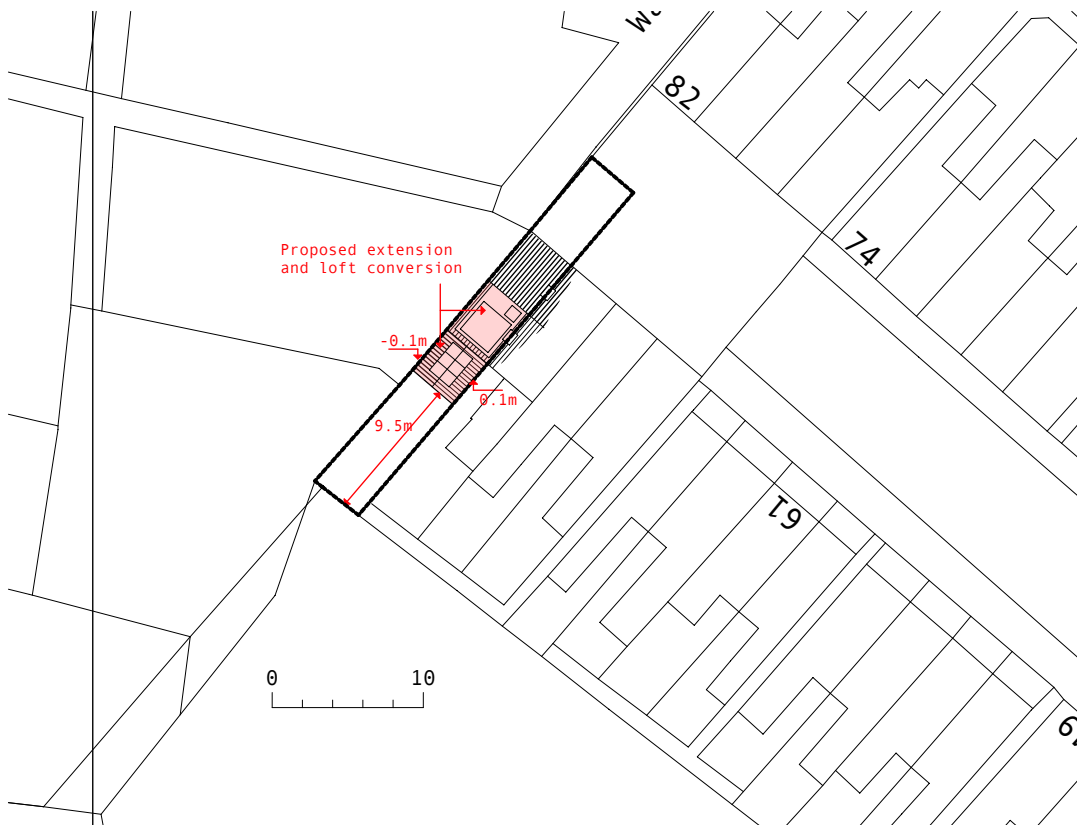

BLOCK PLAN scale 1:500

Job Title 73 LOUGHBOROUGH AVENUE SNEINTON NG2 4LN	Drawing Title LOCATION PLAN & BLOCK PLAN	Drawing Number 2034/LP	Rev
Scale 1:1250 & 1:500 @ A4	Date 04/21	Status PLANNING	
		LIAM DOHERTY ARCHITECTS	
		3 Kingsbridge Way Bramcote Nottingham NG9 3LW Tel 0115 9229211 email lida@macace.net	