


proposed side elevation

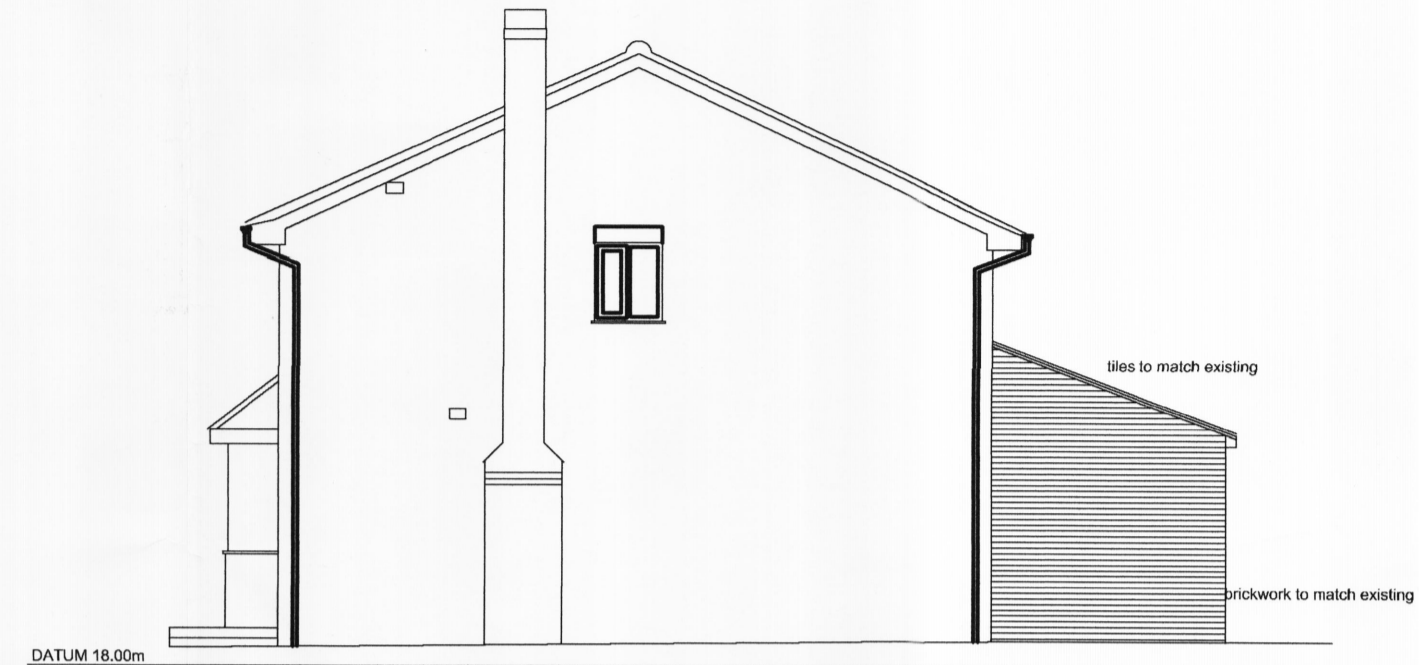


proposed side elevation



proposed rear elevation



OUTLINE FRONT ELEVATION

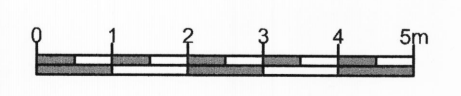

isa
 ian sidlow architect
 98 crumpfields lane,
 redditch, worcs. b97 5pw
 tel: 01273794444
 fax: 01273794744
 email: isa@isaarchitect.co.uk

Mr M Manfredi
 6 Shirehampton Close
 Webheath
 B97 5PF

21/A/341/04

PLANNING DRAWING
 Proposed Elevations

Scale : 1/100 @A2

MAY2021

The Copyright of this Drawing is vested in the Architect & cannot be copied or reproduced without his written consent.
 All Contractors must visit the site and be responsible for making or checking any dimensions.
 Scaling this drawing may not be accurate - use figured dimensions only where shown.