

DO NOT SCALE FROM DRAWING  
(Except for Town Planning purposes)

This drawing is the copyright of JON BUTCHER ARCHITECT

All dimensions are to be checked on site and any discrepancies reported to the project Architect.

Unless otherwise stated dimensions are taken to structural elements.

All foundation work shown is provisional and subject to on site approval by the Local Authority.



revisions

REV B: COMPLETED FOR PLANNING APPLICATION  
30.06.21

PROPOSED EXTENSION TO  
2 NEW COTTAGE  
MILL LANE  
UNDERRIVER  
SEVENOAKS TN15 0SE

PROPOSED BLOCK PLAN





81 HILDEN PARK ROAD HILDENBOROUGH TONBRIDGE TN11 9BW  
TEL 07305 132 191    jonbutcherarchitect@gmail.com

Scale 1 : 200 @ A3 Date JUNE. 21 Drawn JWB

112 TP.02

REV B

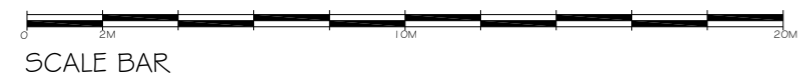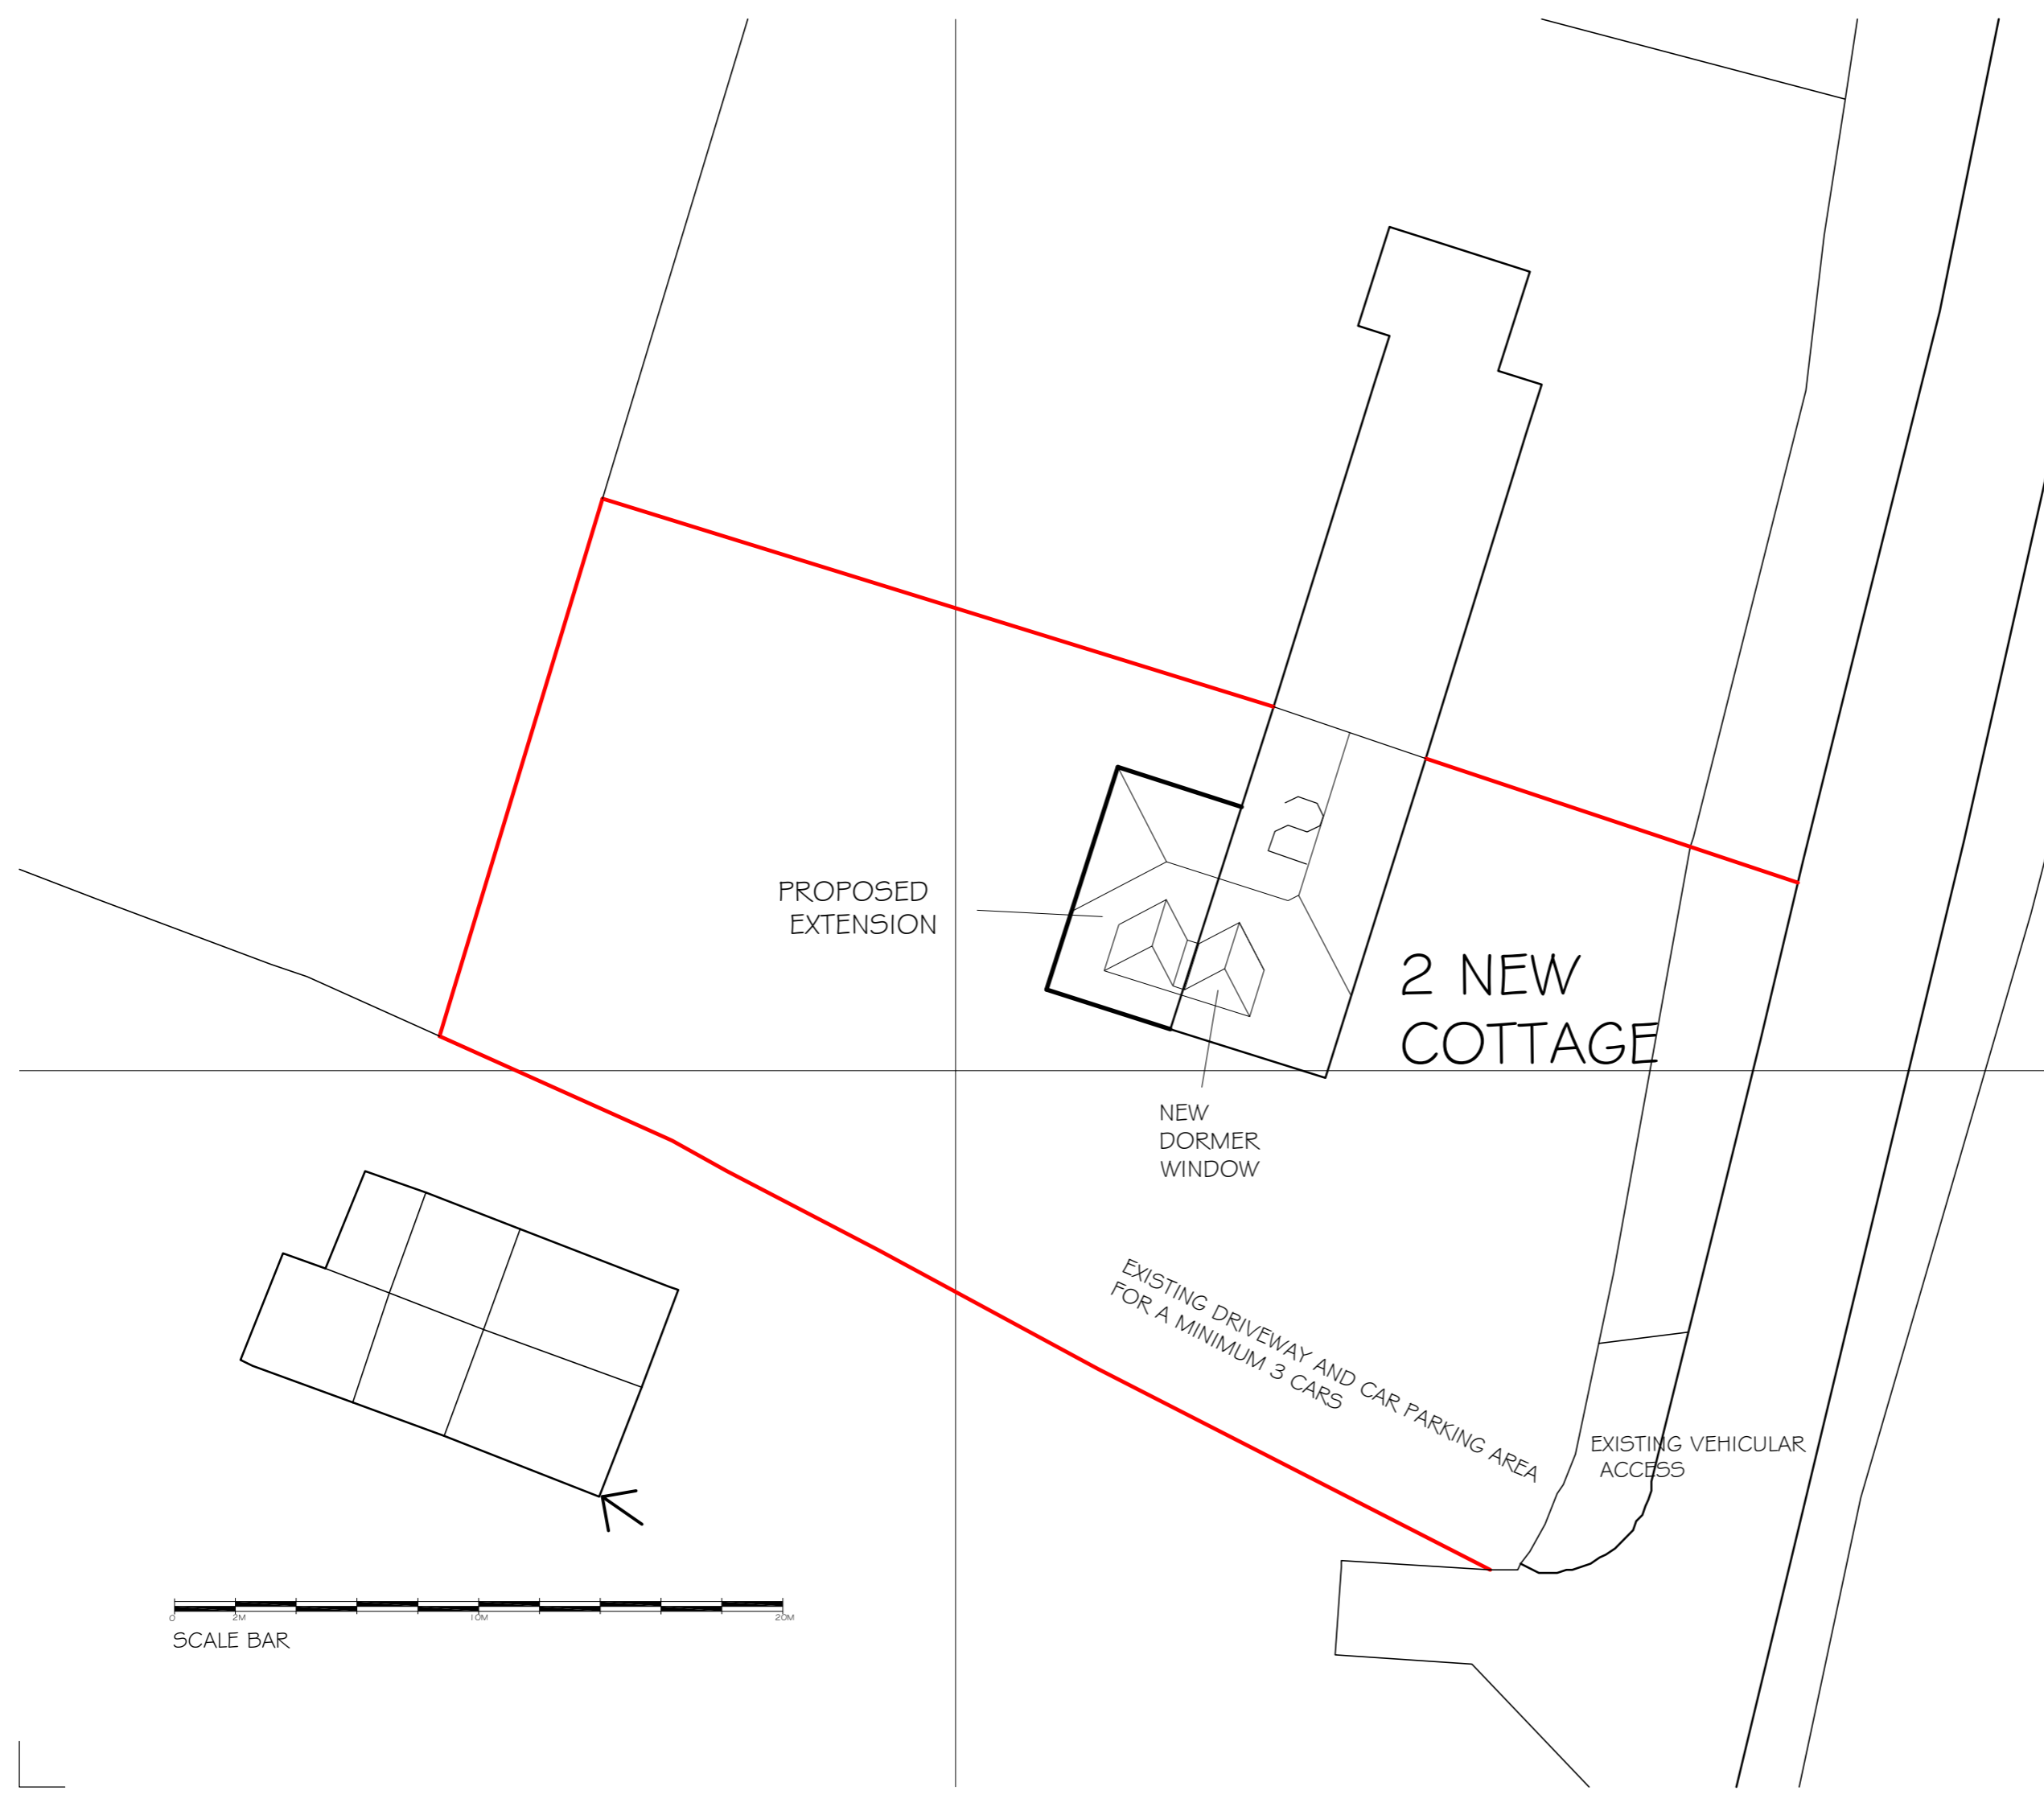

SCALE BAR