


This drawing has been produced for the below named Client for the development of the below named Project and for that application alone and is not intended for use by any other person or for any other purpose. Drawings remain copyright of RAFT and may not be reproduced without written consent or licence. Do not scale off this drawing. All dimensions and levels to be checked on site or measured survey before starting work. Any discrepancies to be reported to architects before execution of relevant works. Read with other drawings and specification.

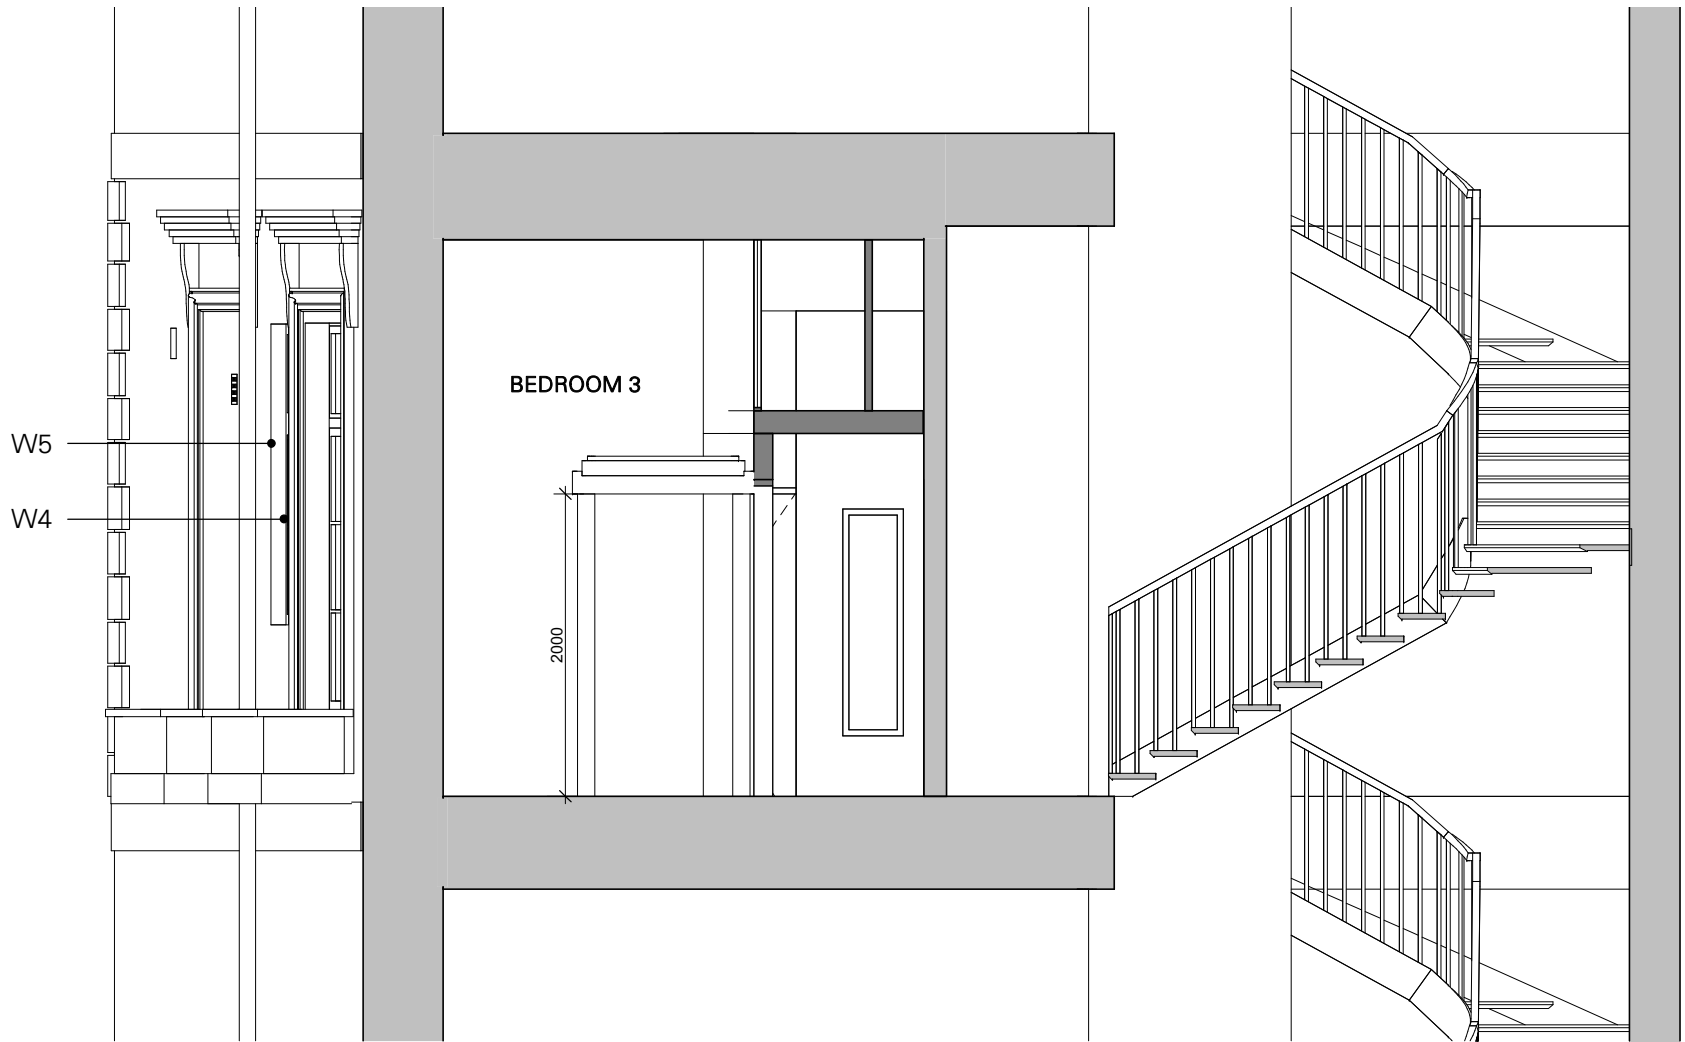

AA' **PROPOSED SECTION AA'**
1 : 50



BB' **PROPOSED SECTION BB'**
1 : 50

P05	Stage 3 Issue	21/07/21	ZP	HP
P04	Stage 3	25/06/21	IC	HP
P03	Mid Stage 3	28/05/21	IC	HP
P02	Stage 2 Issue	13/04/21	IC	HP
P01	Mid Stage 2	26/03/21	IC	HP

Issue Record Revision Number	Revision Description	Revision Date	Issued by	Checked by
------------------------------------	----------------------	------------------	--------------	---------------

project name

CLEVELAND

client name

Marta Weiss and Alexander Paseau

project address

Flat C, 15 Cleveland Square, W2 6DG, London

scale

1 : 50

sheet size

A2

drawing title

Proposed Section AA' & DD'

suitability description

S4 - Issued for stage approval

current stage

3

drawing number

R006_RAFT_00_00_DR_A_3.10

revision

P05