


This drawing has been produced for the below named Client for the development of the below named Project and for that application alone and is not intended for use by any other person or for any other purpose. Drawings remain copyright of RAFT and may not be reproduced without written consent or licence. Do not scale off this drawing. All dimensions and levels to be checked on site or measured survey before starting work. Any discrepancies to be reported to architects before execution of relevant works. Read with other drawings and specification.

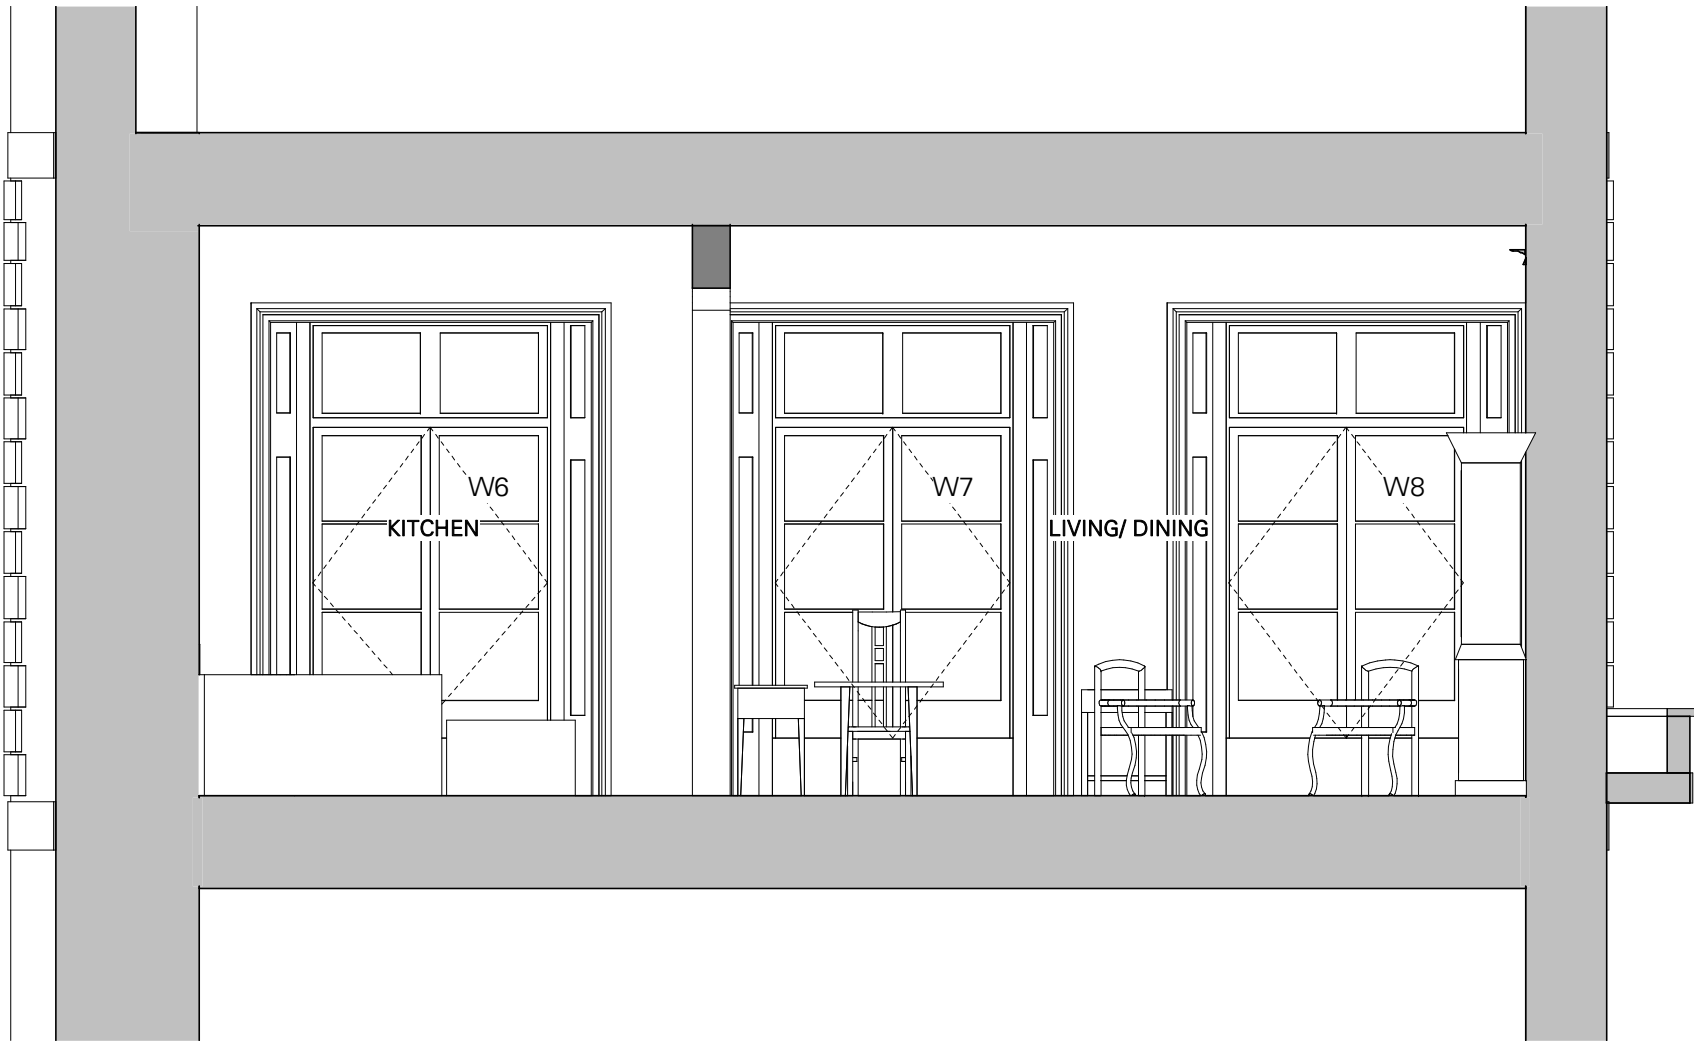

CC' **PROPOSED SECTION CC'**  
1 : 50



DD' **PROPOSED SECTION DD'**  
1 : 50

|     |               |          |    |    |
|-----|---------------|----------|----|----|
| P05 | Stage 3 Issue | 21/07/21 | ZP | HP |
| P04 | Stage 3       | 25/06/21 | IC | HP |
| P03 | Mid Stage 3   | 28/05/21 | IC | HP |
| P02 | Stage 2 Issue | 13/04/21 | IC | HP |
| P01 | Mid Stage 2   | 26/03/21 | IC | HP |

| Issue Record<br>Revision<br>Number | Revision Description | Revision<br>Date | Issued<br>by | Checked<br>by |
|------------------------------------|----------------------|------------------|--------------|---------------|
|------------------------------------|----------------------|------------------|--------------|---------------|

project name

**CLEVELAND**

client name

Marta Weiss and Alexander Paseau

project address

Flat C, 15 Cleveland Square, W2 6DG, London

| scale  | sheet size |
|--------|------------|
| 1 : 50 | A2         |

drawing title

**Proposed Section BB' & CC'**

| suitability description               | current stage |
|---------------------------------------|---------------|
| <b>S4 - Issued for stage approval</b> | <b>3</b>      |

| drawing number   | revision   |
|--|------------|
| project - originator - volume - level - type - role - number<br><b>R006_RAFT_00_00_DR_A_3.11</b> | <b>P05</b> |