




EXISTING SIDE ELEVATION

**ALL NEW SASH WINDOWS TO BE TIMBER DOUBLE / GLAZED
COLOUR OF TIMBER FRAMES - WHITE**

**EXISTING WINDOWS TO BE REPLACED WITH TIMBER /
DOUBLE GLAZED. COLOUR OF TIMBER FRAMES - WHITE**

- 01 - NEW WINDOW
- 02 - NEW WINDOW/DOOR
- 03 - NEW WINDOW
- 06 - NEW WINDOW
- 07 - NEW WINDOW
- 08 - NEW WINDOW

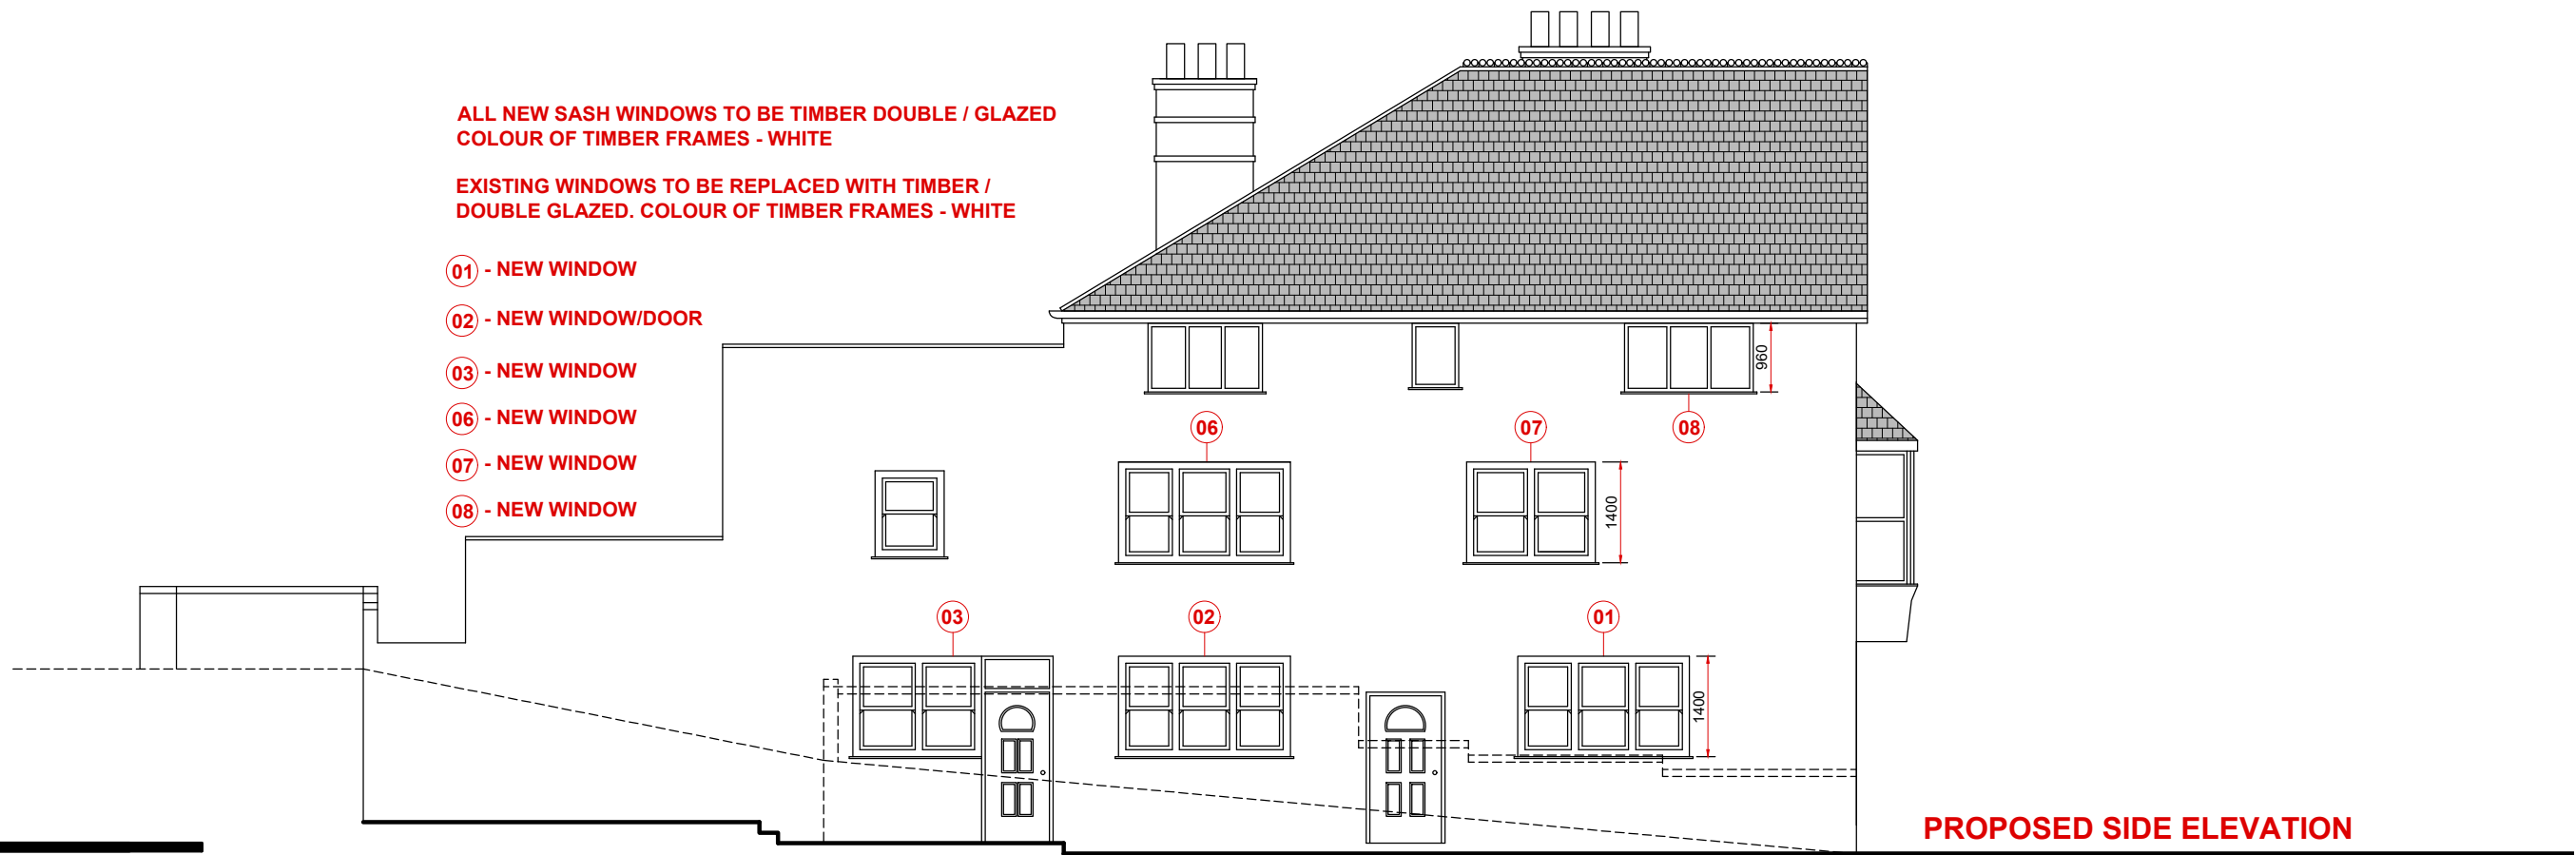

PROPOSED SIDE ELEVATION

SCALE 1:100
0 1000 2000 5000



Unit 2 Sayer House
Oxgate Lane
london
NW2 7JN

tel:+44 (0)208 432 2828 fax:+44 (0) 208 150 6558
admin@morphuse.co.uk -- www.morphuse.co.uk

PROJECT:
25-26 EASTON STREET, HIGH
WYCOMBE, HP11 1NT

CLIENT:

NOTES :

DRAWING : 105 - EXISTING AND PROPOSED SIDE ELEVATIONS

PROJECT STAGE: PLANNING

DRAWN:SM CHECK:

VERSION:

SCALE: 1:100 @ A3

REV:

DATE:
JULY - 2021