



EXISTING SIDE ELEVATION IN CONTEXT

**ALL NEW SASH WINDOWS TO BE TIMBER DOUBLE GLAZED
COLOUR OF TIMBER FRAMES - WHITE**

**EXISTING WINDOWS TO BE REPLACED WITH TIMBER /
DOUBLE GLAZED
COLOUR OF TIMBER FRAMES - WHITE**

01 - NEW WINDOW


02 - NEW WINDOW/DOOR

03 - NEW WINDOW

06 - NEW WINDOW

07 - NEW WINDOW

08 - NEW WINDOW

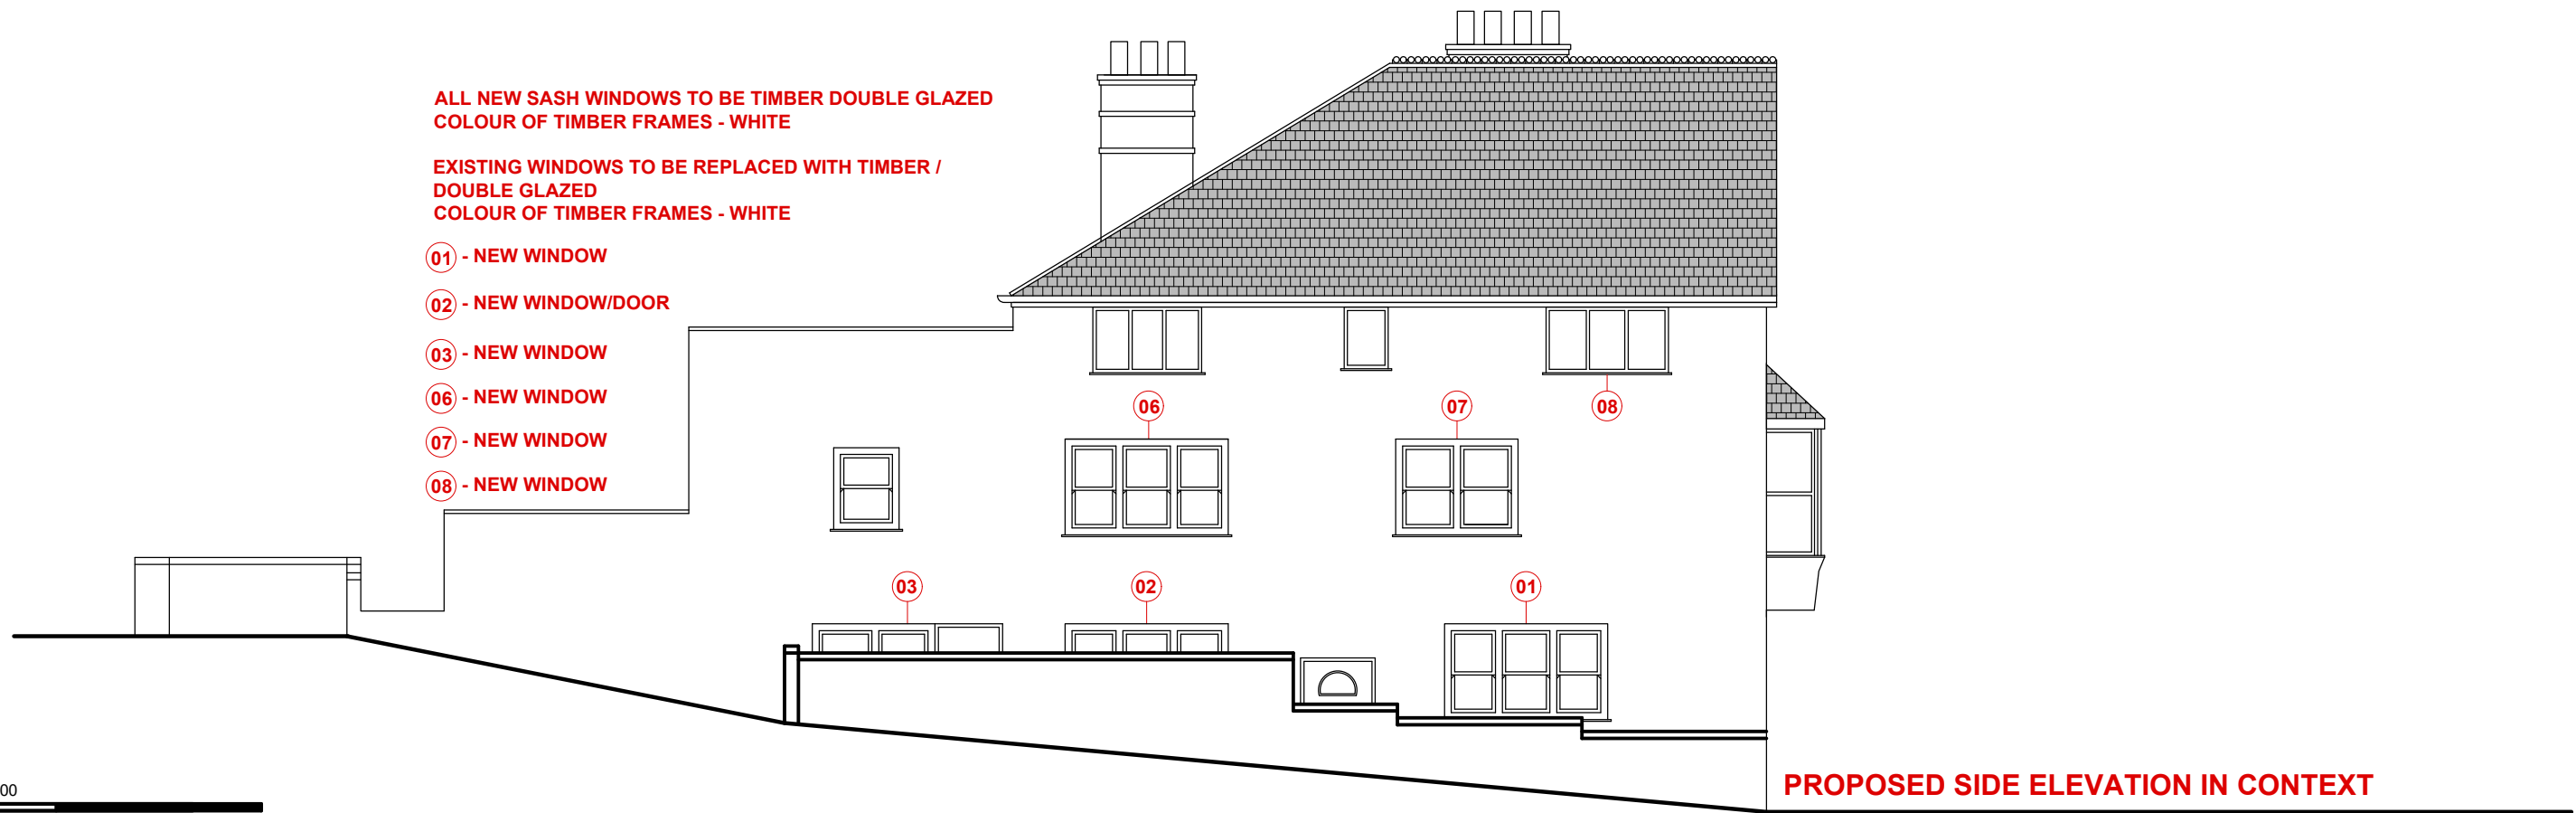

PROPOSED SIDE ELEVATION IN CONTEXT

SCALE 1:100
0 1000 2000 5000



Unit 2 Sayer House
Oxgate Lane
london
NW2 7JN

tel:+44 (0)208 432 2828 fax:+44 (0) 208 150 6558
admin@morphuse.co.uk -- www.morphuse.co.uk

PROJECT:
25-26 EASTON STREET, HIGH
WYCOMBE, HP11 1NT

CLIENT:

NOTES :

DRAWING : 106 - EXISTING AND PROPOSED SIDE ELEVATIONS
IN CONTEXT

PROJECT STAGE: PLANNING

DRAWN:SM CHECK:

VERSION:

SCALE: 1:100 @ A3

REV:

DATE:
JULY - 2021