
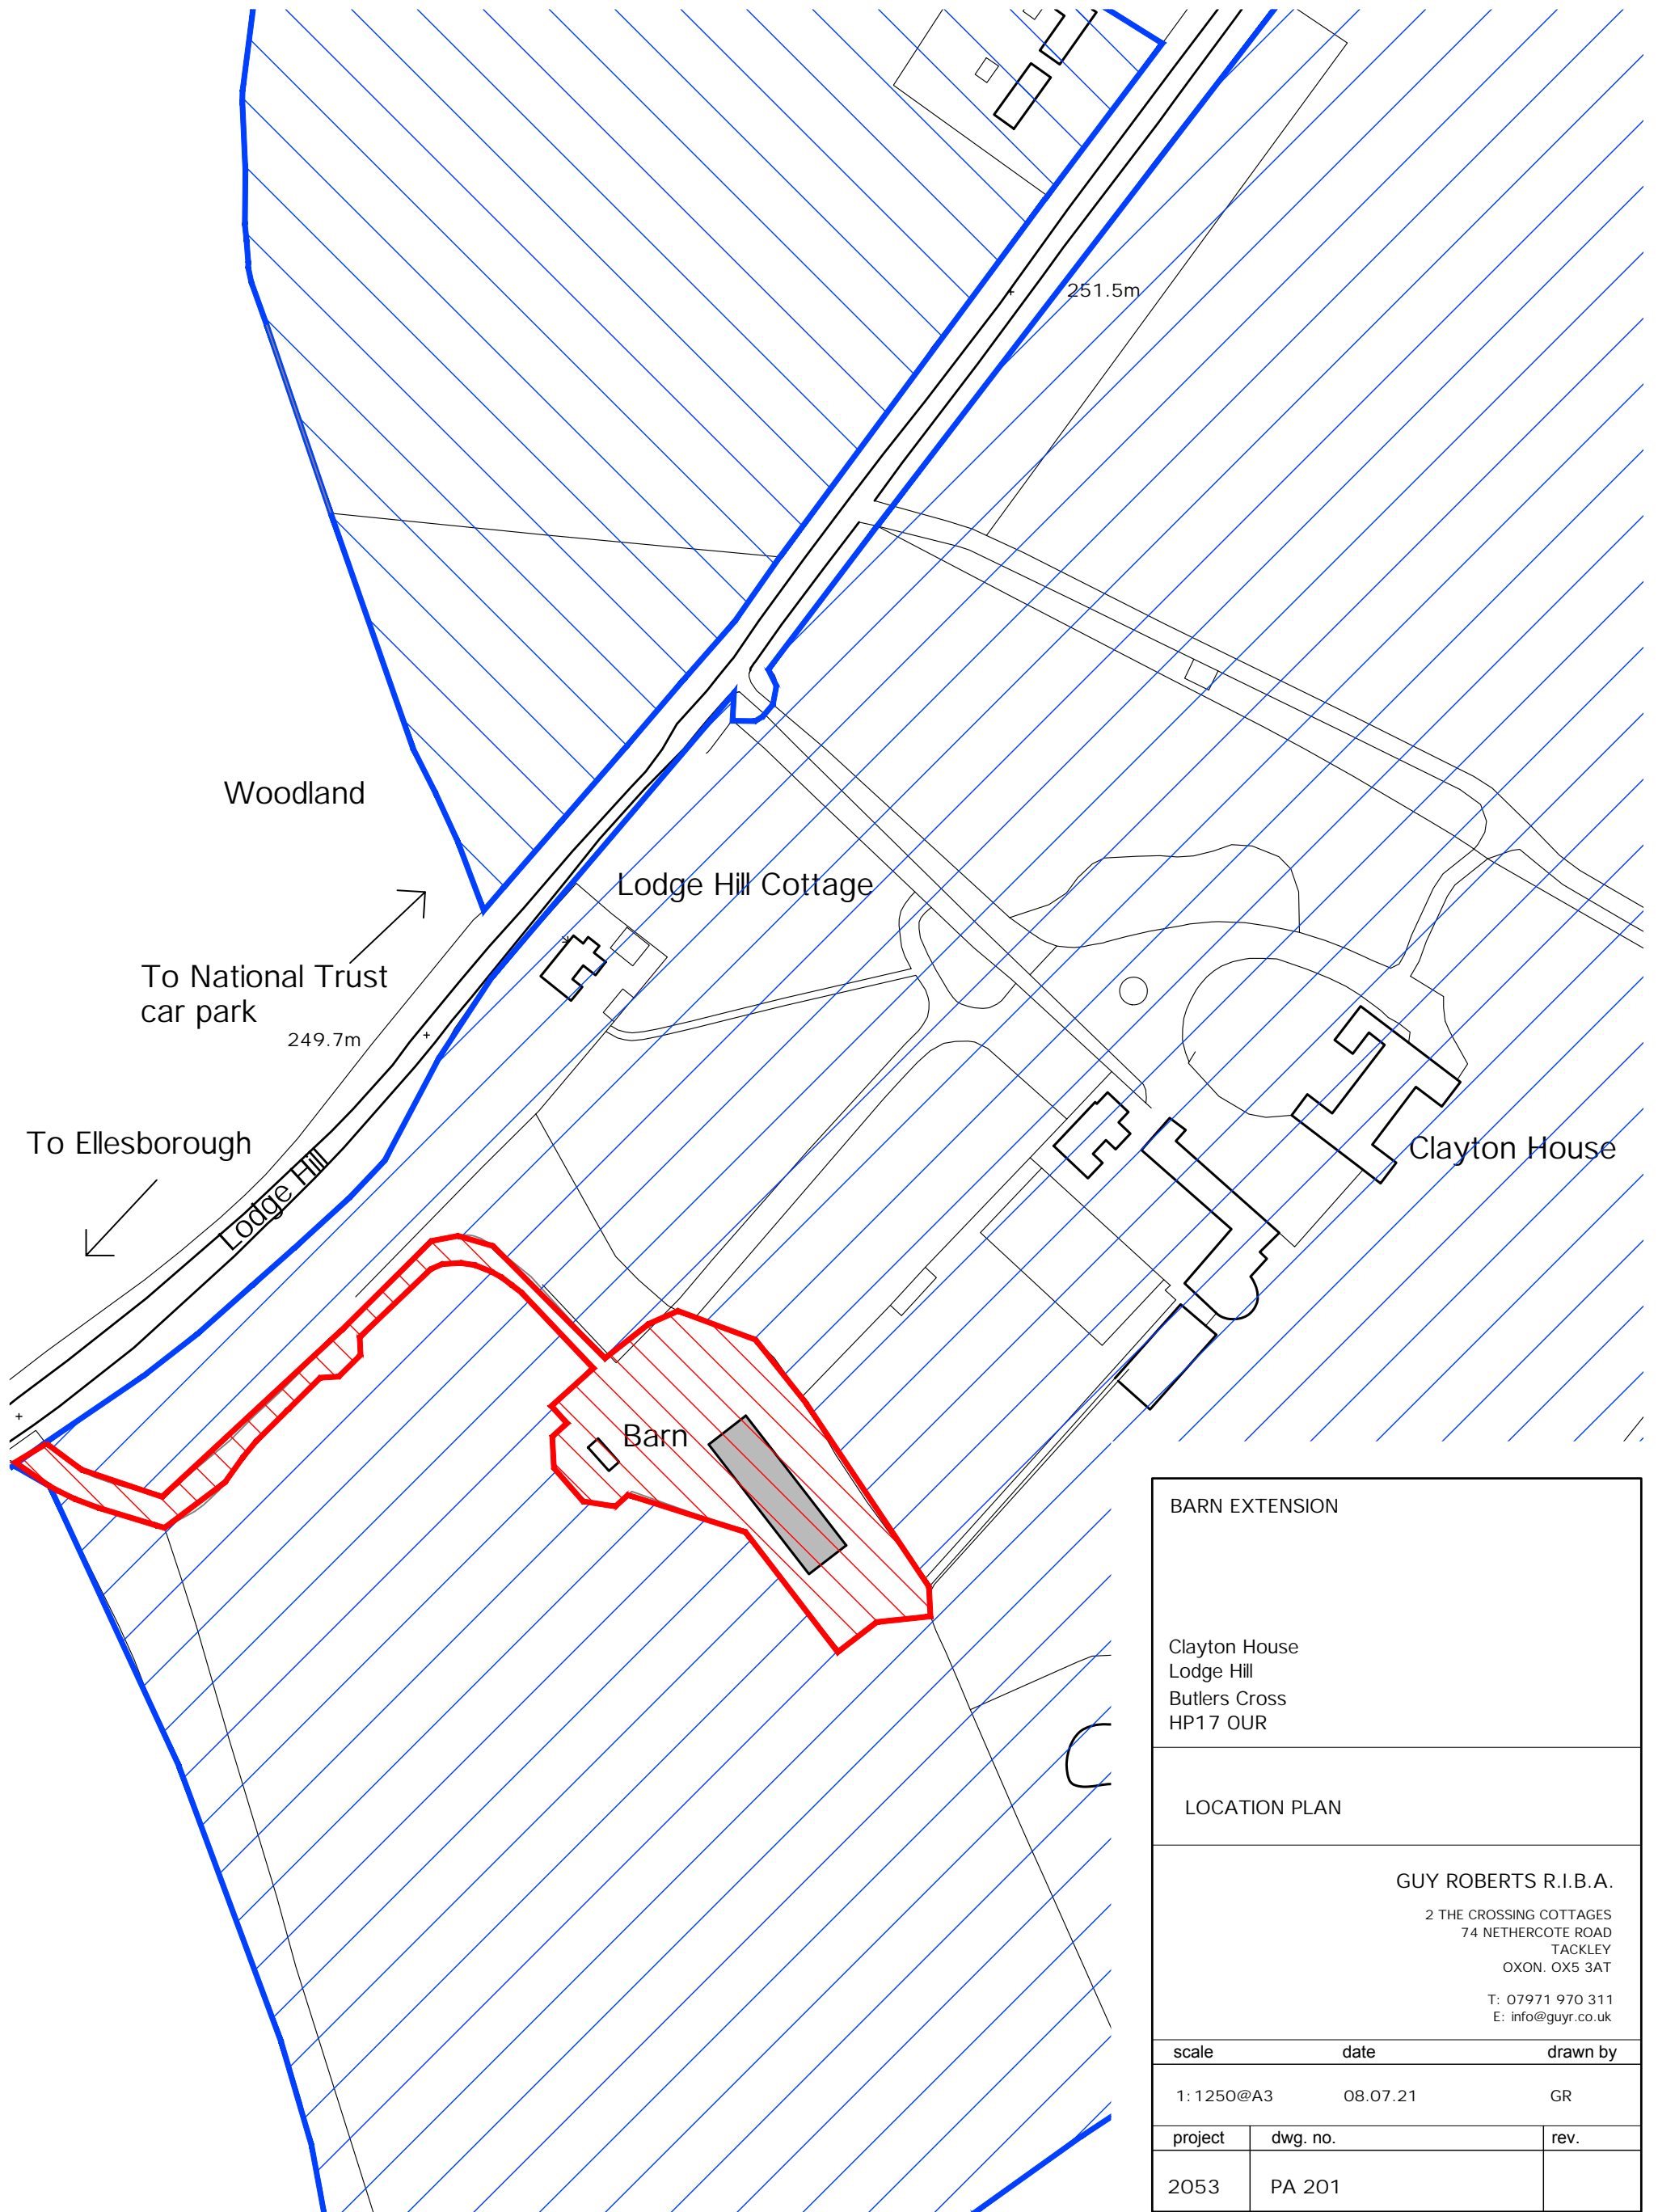
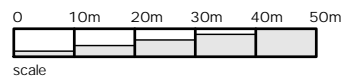


THIS DRAWING IS THE COPYRIGHT OF GUY ROBERTS ARCHITECT
AND MAY NOT BE AMENDED, COPIED OR REPRODUCED WITHOUT
WRITTEN PERMISSION. NO LIABILITY WILL BE ACCEPTED FOR
AMENDMENTS MADE BY OTHER PERSONS.

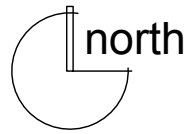

BARN EXTENSION

Clayton House
Lodge Hill
Butlers Cross
HP17 0UR

LOCATION PLAN

GUY ROBERTS R.I.B.A.

2 THE CROSSING COTTAGES
74 NETHERCOTE ROAD
TACKLEY
OXON. OX5 3AT

T: 07971 970 311
E: info@guyr.co.uk

scale	date	drawn by
1:1250@A3	08.07.21	GR
project	dwg. no.	rev.
2053	PA 201	