
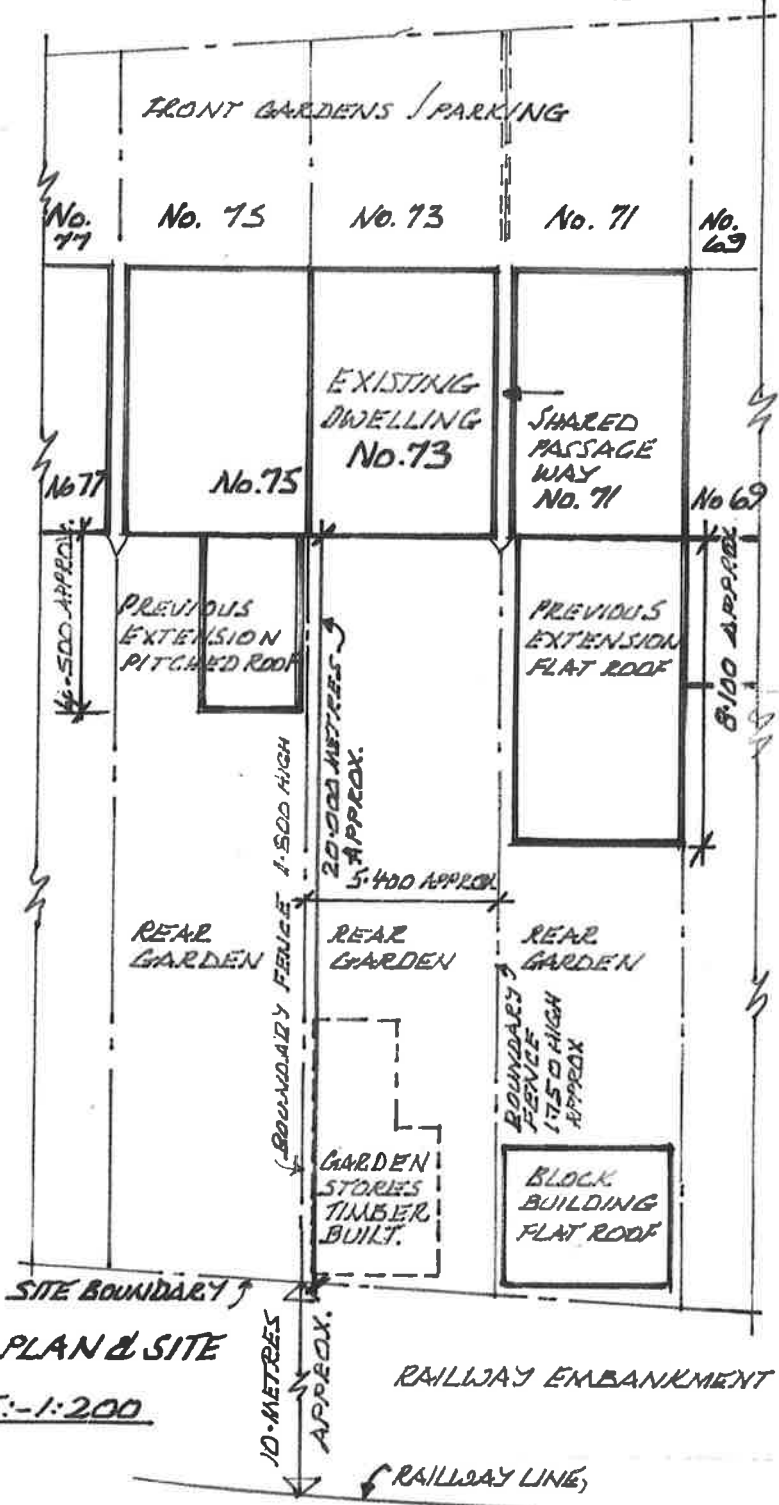


GARFIELD TERRACE
PUBLIC FOOTPATH & CROSSOVERS

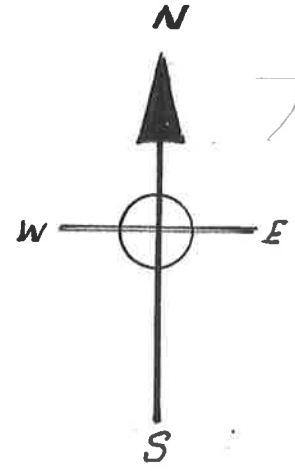

City of York Council
19 JUL 2021
RECEIVED

BLOCK PLAN & SITE
SCALE:-1:200

EXISTING SITE PLAN

DISABLED FACILITIES FOR:-
MR STEVEN BROWNBIDGE.
73, GARFIELD TERRACE,
LEEMAN ROAD, YORK. YO26 4XT.
PROPOSED SINGLE STOREY, FLAT
ROOFED BEDROOM EXTENSION.
PREPARE FOR HOUSEHOLDER
PLANNING PERMISSION



ARCHITECTURAL · PERSPECTIVE · TECHNICAL · DRAWING SERVICE
DRAW'G No:- 2021: 1140: EX: 03
JUNE / JULY 2021.

ROZ AGAR 132, KNAVESMIRE CRESCENT,
YORK YO23 1EU 01904 653983

