


SERVICE YARD ELEVATION (SOUTH-EAST)

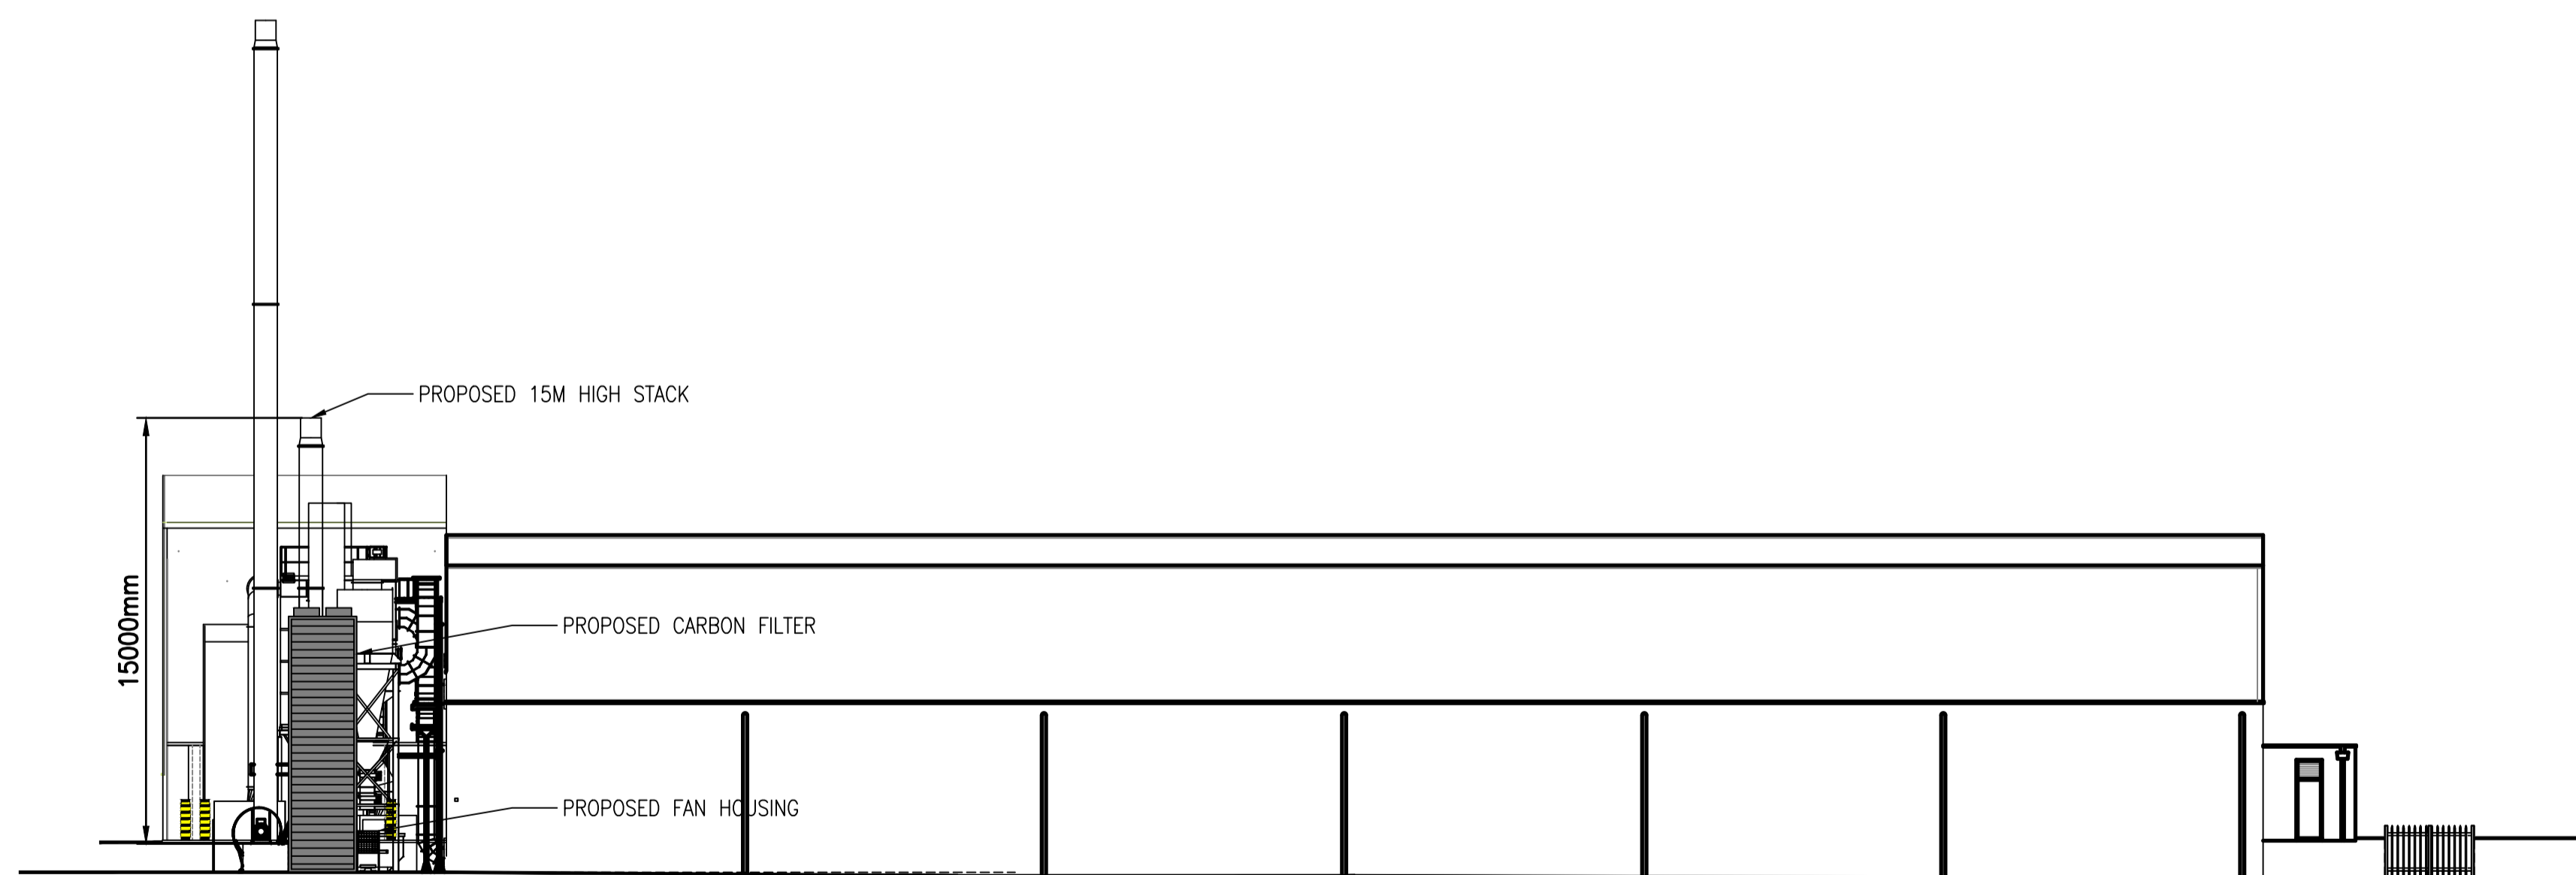

SIDE ELEVATION (NORTH-EAST)

**GENERAL NOTES:**

1. THIS DRAWING IS COPYRIGHT AND THE PROPERTY OF VEOLIA AND IS NOT TO BE COPIED IN WHOLE OR IN PART EXCEPT UNDER A WRITTEN AGREEMENT.
2. DETAILS SHOWN ON DRAWINGS ARE FOR REFERENCE PURPOSES ONLY.
3. THIS IS A CONCEPTUAL DRAWING SUBJECT TO DETAILED DESIGN BY A DESIGN & BUILD CONTRACTOR.
4. IN CASE OF ANY DISCREPANCY BETWEEN THE DRAWING AND THE WORKS INFORMATION, THE WORKS INFORMATION WILL TAKE PRECEDENCE AND THE CONTRACTOR WILL BE DEEMED TO HAVE INTENDED TO COMPLY WITH THE WORKS INFORMATION AND SHALL DO SO.
5. ALL DIMENSIONS AND LEVELS ARE TO BE CHECKED ON SITE BY THE CONTRACTOR PRIOR TO PREPARING ANY WORKING DRAWINGS OR COMMENCING ON SITE.
6. PLEASE ENSURE DRAWING LICENCE DATE IS STILL VALID. ALL LICENCES ARE 12 MONTH UNLESS OTHERWISE STATED.

Rev	Description of revision	Drawn	Chkd	App	Date
A	STACK CHANGED			RB	01.07.21



Technical Direction,  
 8th Floor, 210 Pentonville Road, London. N1 9JY  
 Tel: 0207 812 5189

Project  
**STACK EXTENSION**

Title  
**ALEXANDRA WAREHOUSE  
 RAVENHEAD ROAD, WA10 3LR  
 PROPOSED ELEVATIONS - SHEET 2 OF 2**

Drawn	Initials	Date	Scale	Sheet size
RB	RB	18.09.20	1:200@A1; 1:400@A3	A1

Approved  
 © Copyright Reserved

Job No. GLASSINNOV

**PLANNING**