

360700.

184400.

360900.



184400.

184200.

360700.

184200.

360900.

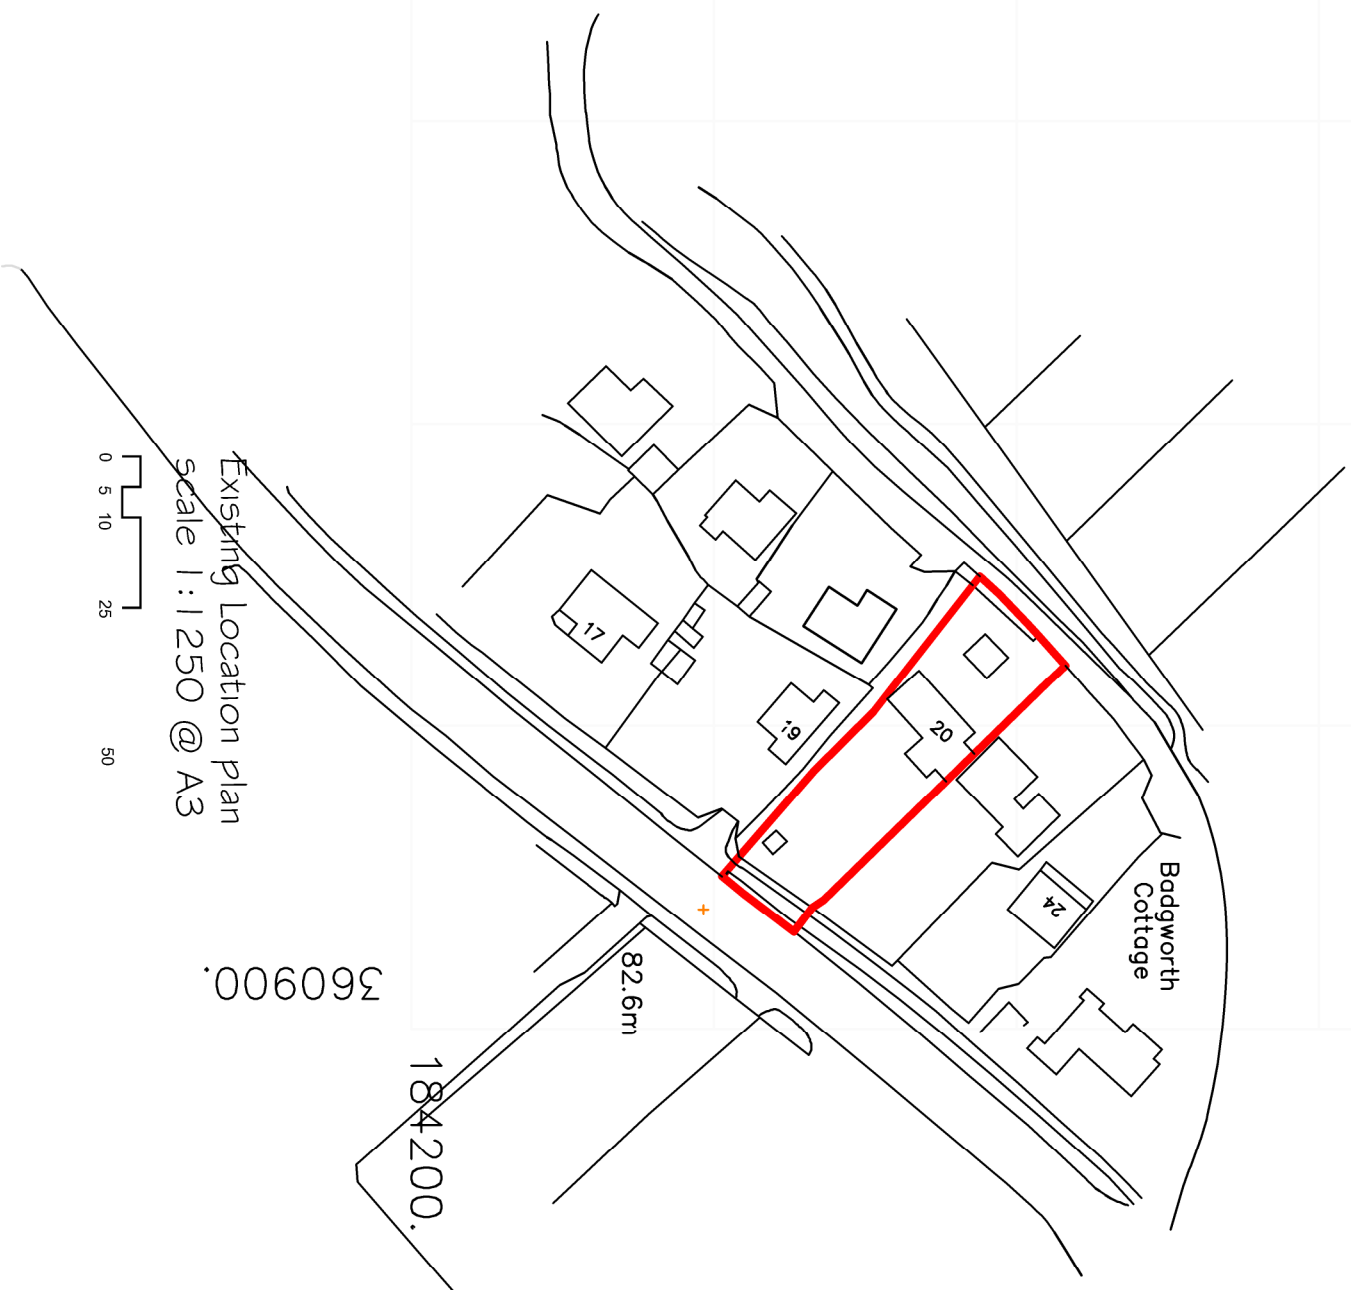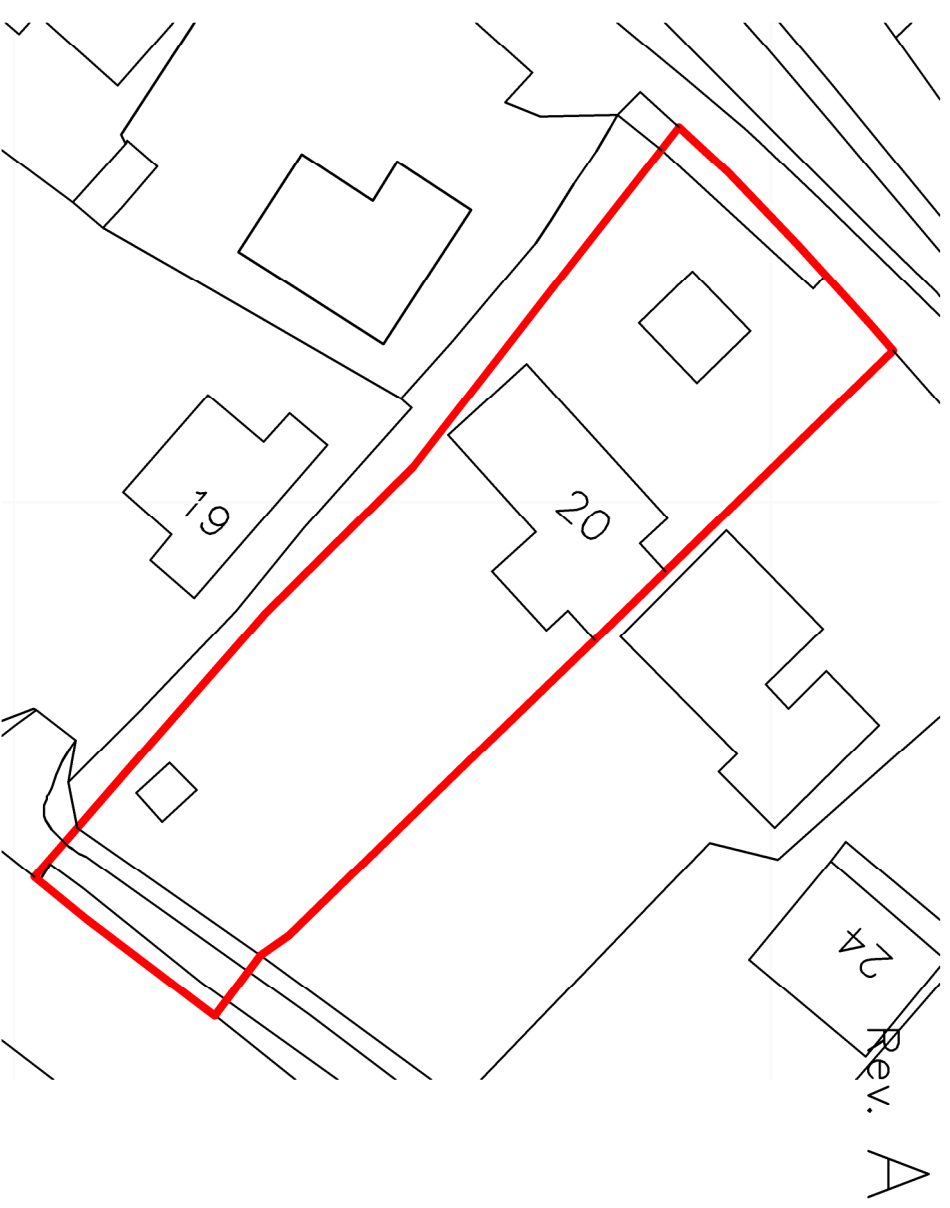

Rev. A

-NOTE-  
All dimensions to be checked on site by contractor prior to commencement of any & all works & manufacture of prefabricated items. Any discrepancy or query to be reported and clarified before any associated / all work proceeds. All construction to be in accordance with current relevant Trade and Professional Standards and Guidelines. Statutory requirements and product manufacturers specifications and details. Read drawing in conjunction with finishing specification, workmanship specification, all other associated drawings issued and details which may be issued from time to time.  
GSH Architects Ltd 2021  
All rights reserved / All copyrights retained

Revision  
A 02-08-2021 | Red line amended

Title  
20 THE SCOP  
ALMONDSBURY  
BRISTOL

Description  
EXISTING SITE #LOCATION PLANS

Dwg. No  
21/0343001/A

Scale  
Scale as shown @ A3

Date  
APRIL 2021

**gsh architects**  
Chartered Architects

3 Hallow Road  
Almondsbury  
South Gloucestershire  
BS32 4DP  
Tel: 07516 522885  
email: info@gsharchitects.co.uk