


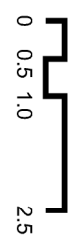


SCALE 1:100 @ A3



new gate and closeboarded fence H 2.2m

PROPOSED REAR GARDEN SECTION

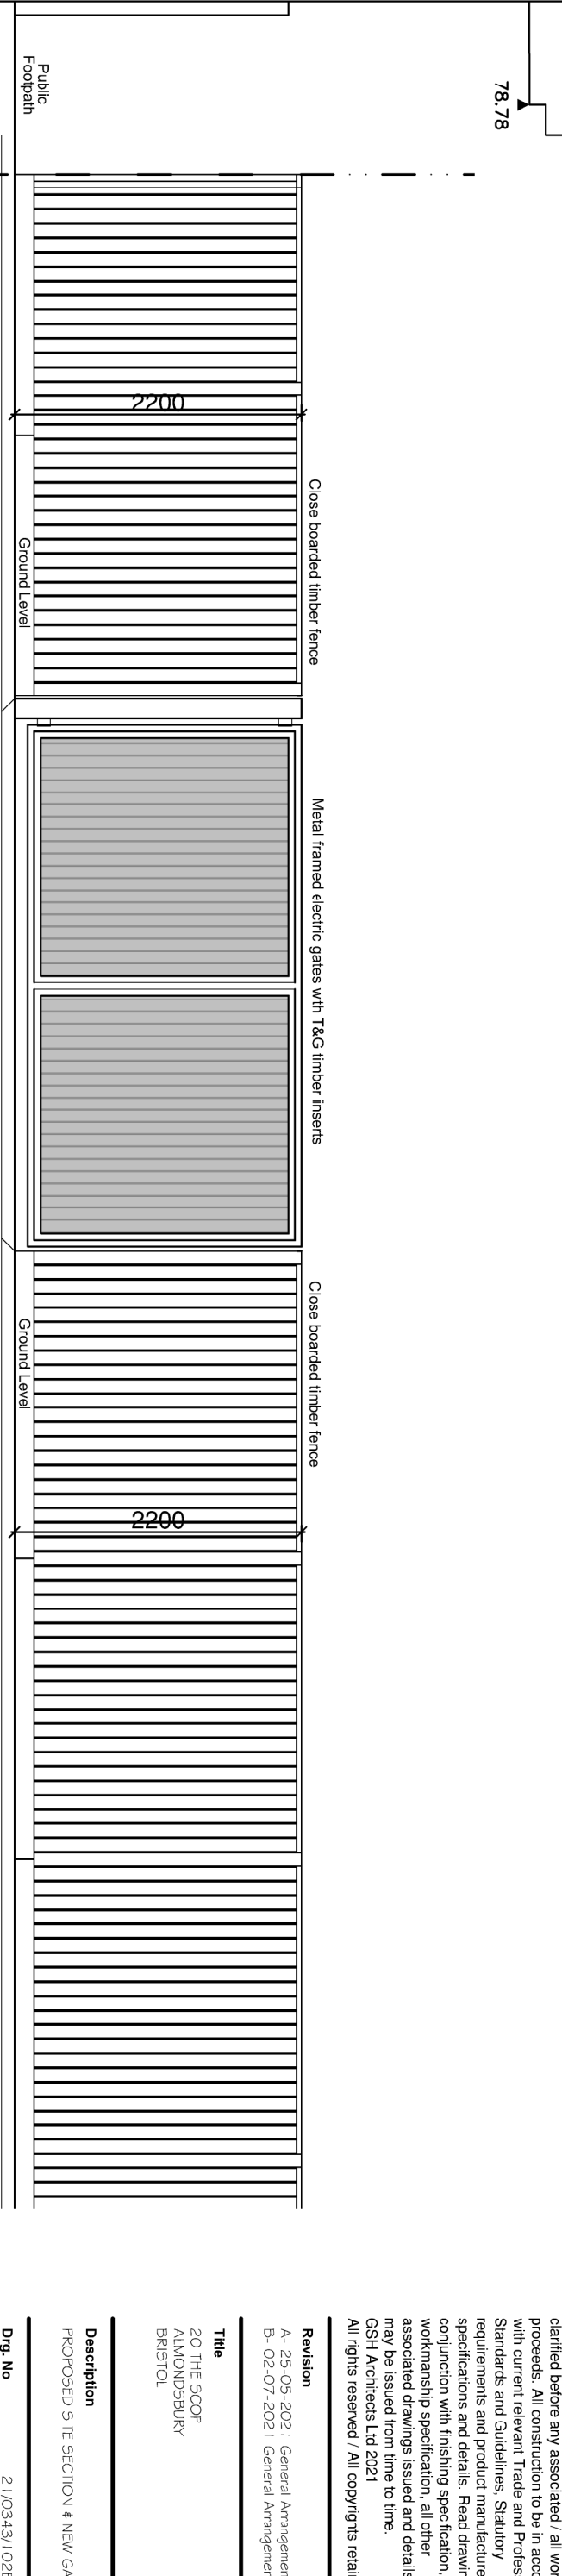

SCALE 1:50 @ A3



PROPOSED NEW FENCE & GATE

- NOTE -
 All dimensions to be checked on site by contractor prior to commencement of any & all works & manufacture of prefabricated items. Any discrepancy or query to be reported and clarified before any associated / all work proceeds. All construction to be in accordance with current relevant Trade and Professional Standards and Guidelines, Statutory requirements and product manufacturers specifications and details. Read drawing in conjunction with finishing specification, workmanship specification, all other associated drawings issued and details which may be issued from time to time.
 GSH Architects Ltd 2021
 All rights reserved / All copyrights retained

Revision	Description
A- 25-05-2021	General Arrangement
B- 02-07-2021	General Arrangement

Title	Description
20 THE SCOP ALMONDSBURY BRISTOL	PROPOSED SITE SECTION & NEW GATE

Dig. No 21/0343/10215

Scale 1:100 & 1:50 @ A3

Date APRIL 2021

gsh architects
 ChatterredArchitects

3 Hollow Road
 Almondsbury
 South Gloucestershire
 BS32 4DP
 Tel: 07516 522885
 email: info@gsharchitects.co.uk