


Acacia Avenue,  
Staple Hill,  
South Gloucestershire.

Dwg. No..... 8145/08/01KM  
SGC Ref..... SGTPO 3/01  
Scale..... 1 : 1250  
Date..... August 2001

## Tree Preservation Order SGTPO 3/01

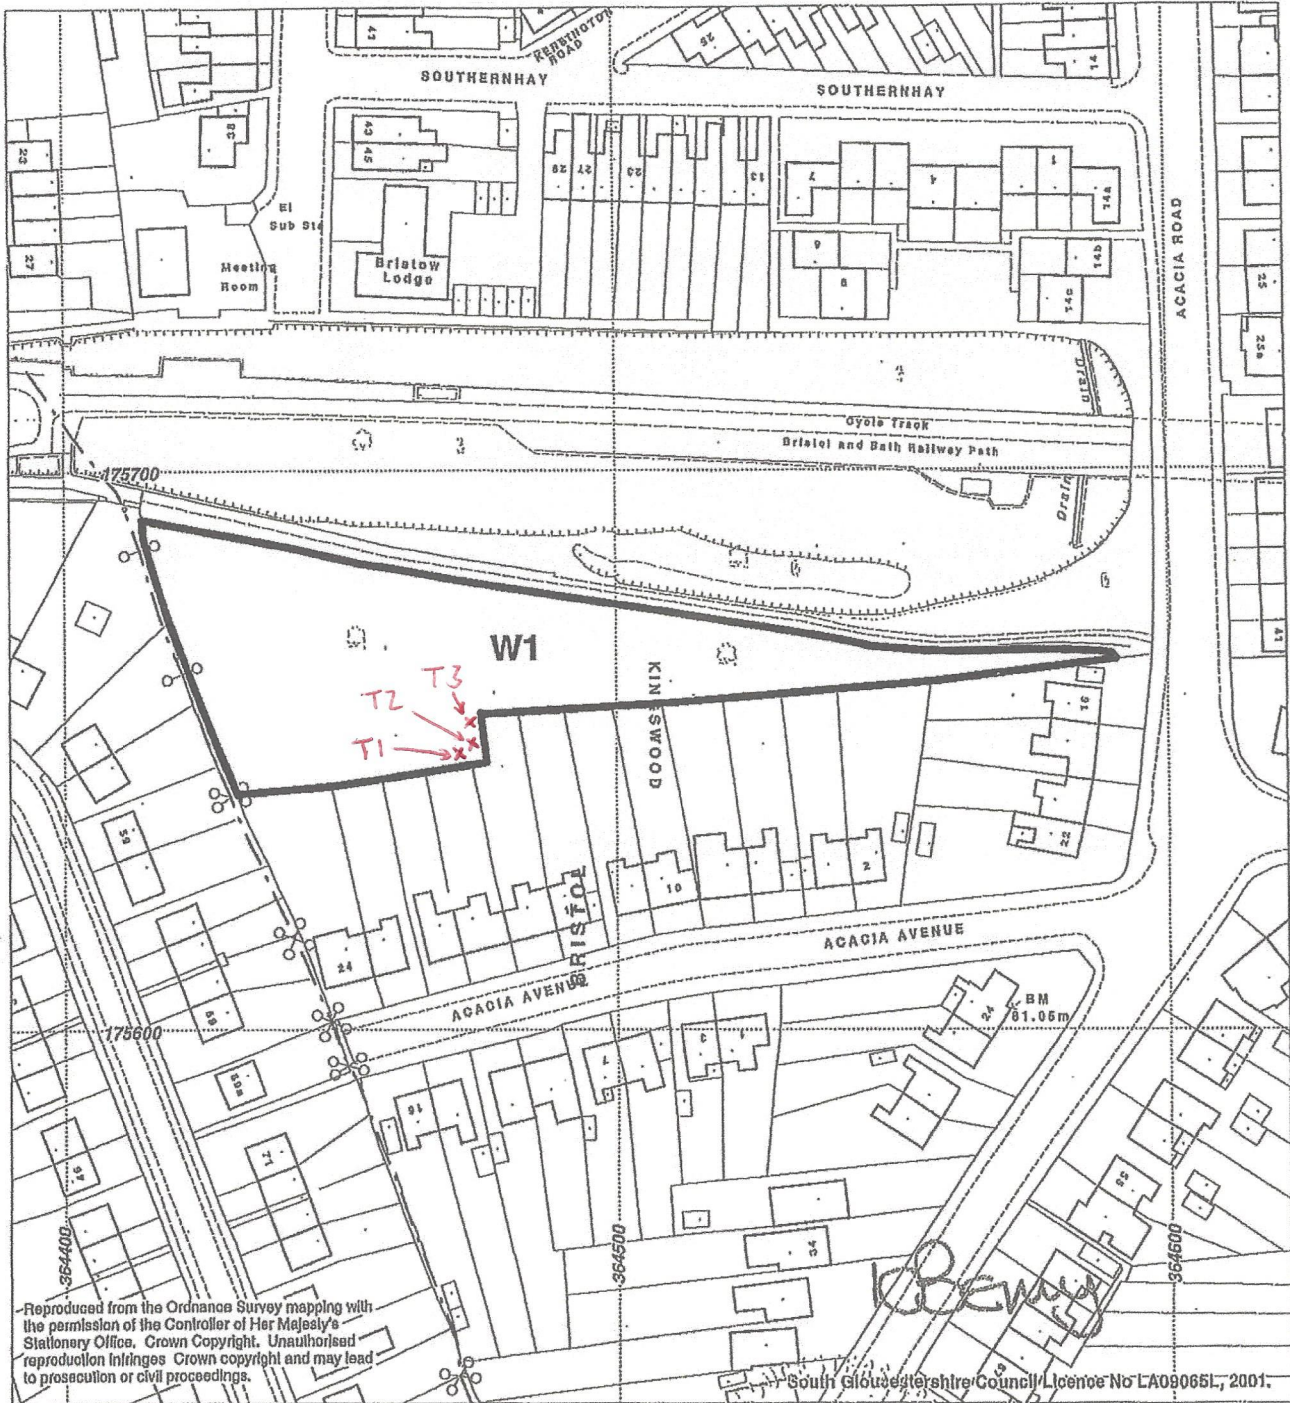

Director of Planning, Transportation and Environmental Services,  
South Gloucestershire Council,  
Civic Centre, High Street,  
Kingswood,  
South Gloucestershire, BS15 9TR.



  
South Gloucestershire  
Council