


Application for listed building consent & planning permission, stable at Hampton House GL53 0NH

**1. Existing eastern elevation** (revised, with internal floor level)

**Scale**

approx 1:50 at A4

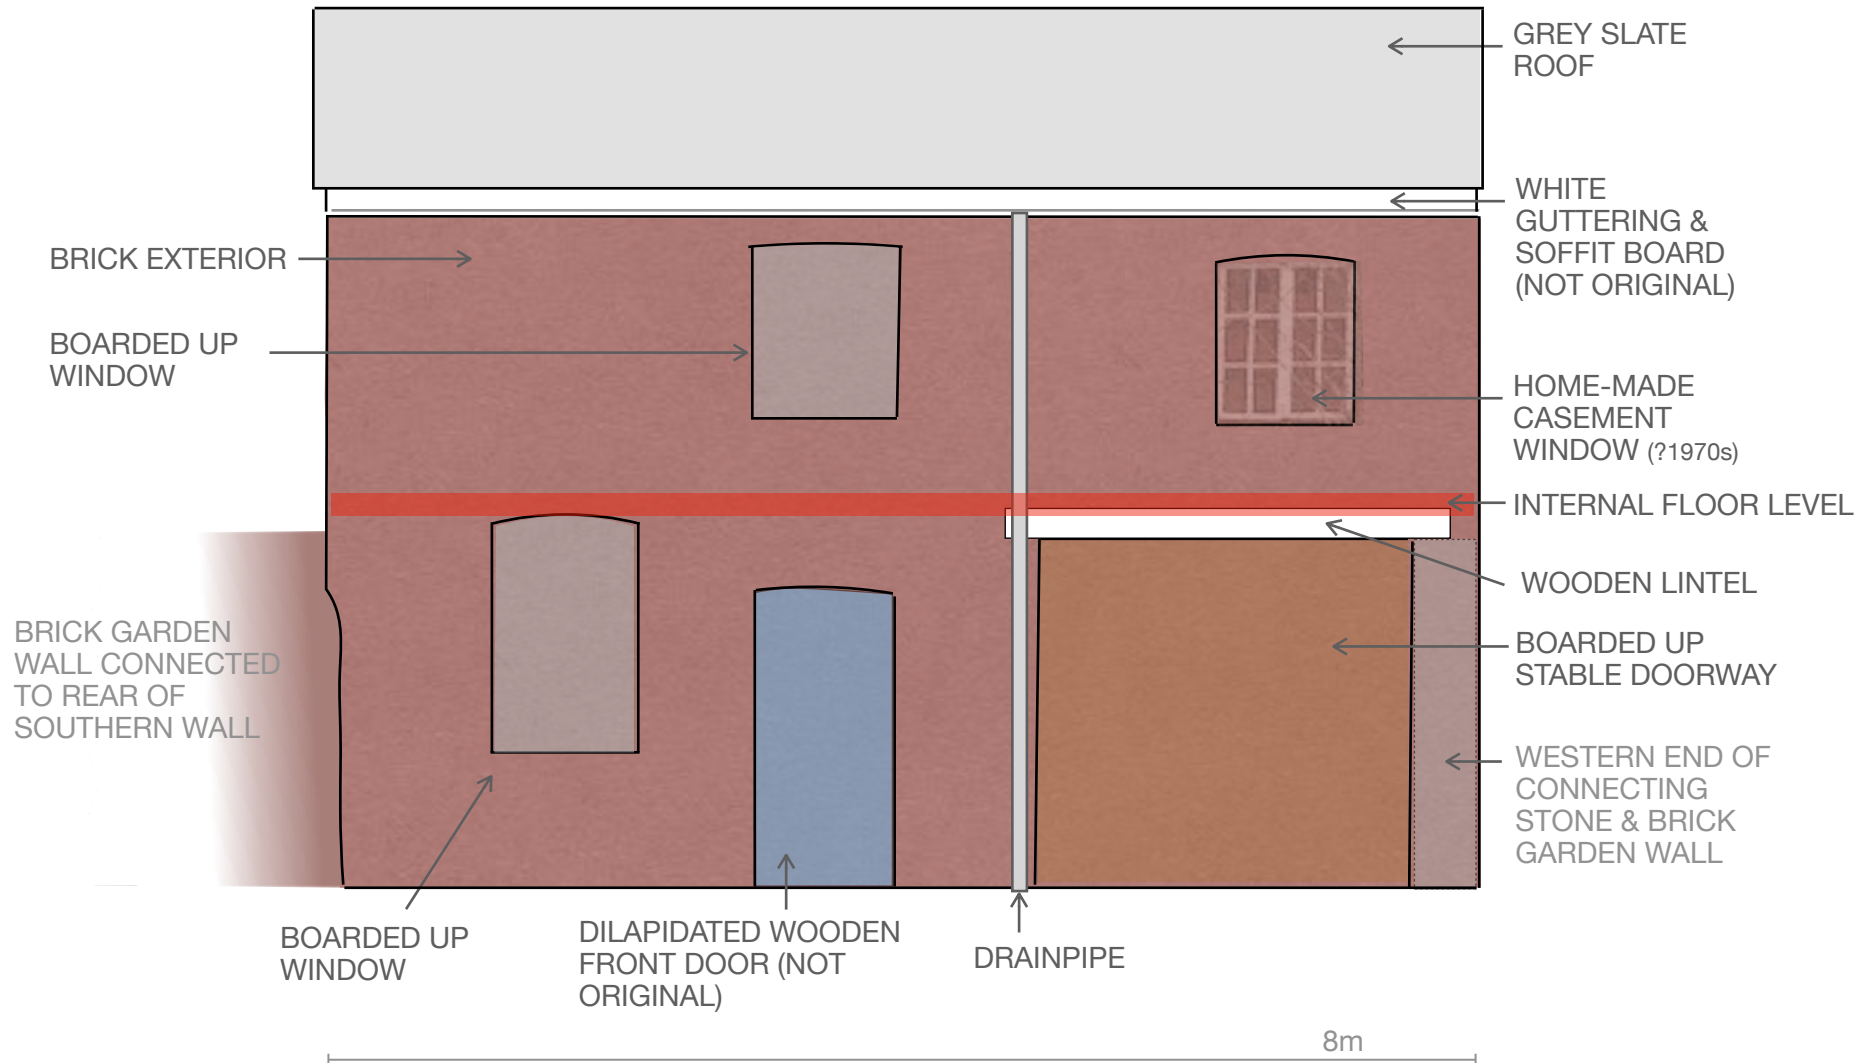

Application for listed building consent & planning permission, stable at Hampton House GL53 0NH

**2. Proposed eastern elevation** (revised, showing internal floor level)

**Scale**

approx 1:50 at A4

